



2-24-8 Minamiaoyama Minato-ku  
 107-0062 Tokio, Japan  
 Tel. +81-3-34 01 77 21  
 www.kkaa.co.jp

**Erdgeschoss**

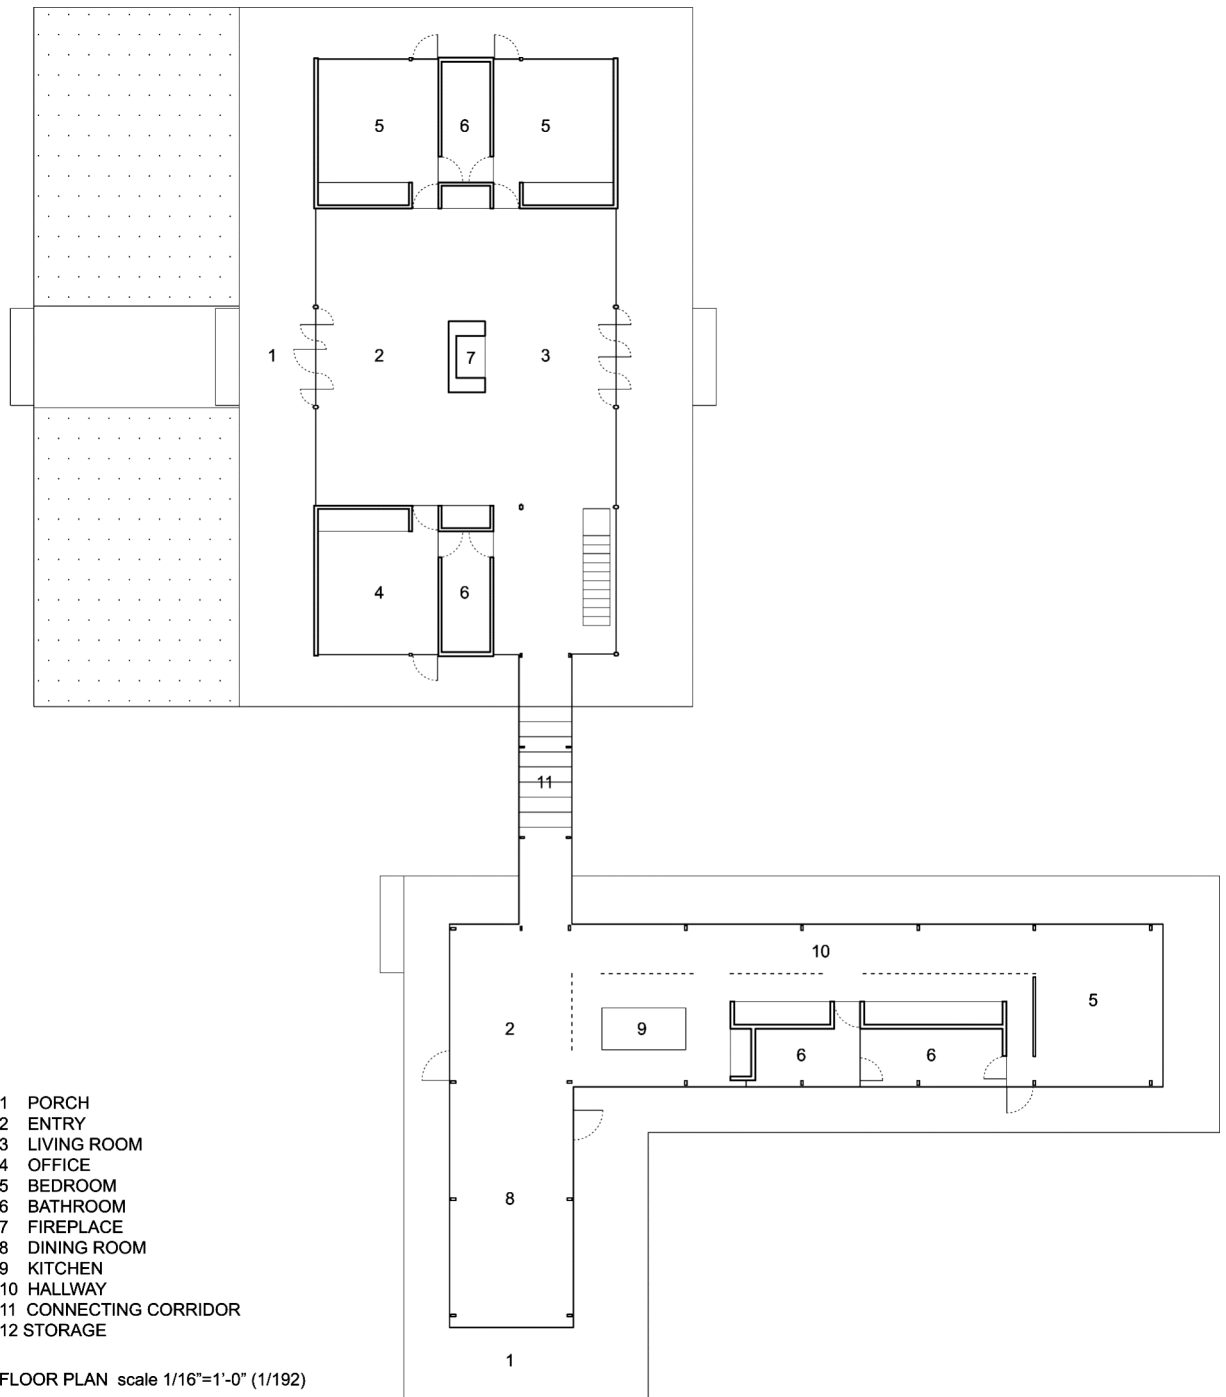

2-24-8 Minamiaoyama Minato-ku  
107-0062 Tokio, Japan  
Tel. +81-3-34 01 77 21  
www.kkaa.co.jp

Schnitte

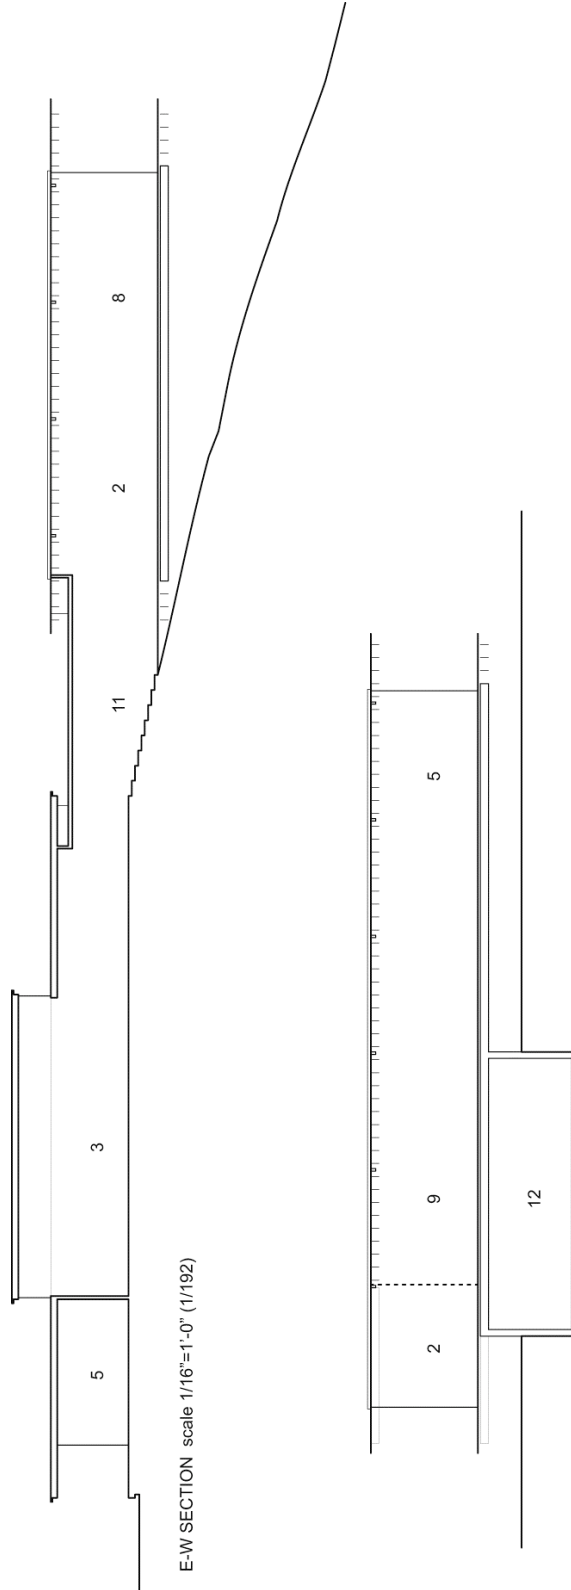


E-W SECTION scale 1/16"=1'-0" (1/192)

N-S SECTION scale 1/16"=1'-0" (1/192)

2-24-8 Minamiaoyama Minato-ku  
107-0062 Tokio, Japan  
Tel. +81-3-34 01 77 21  
www.kkaa.co.jp


**Schnitte**

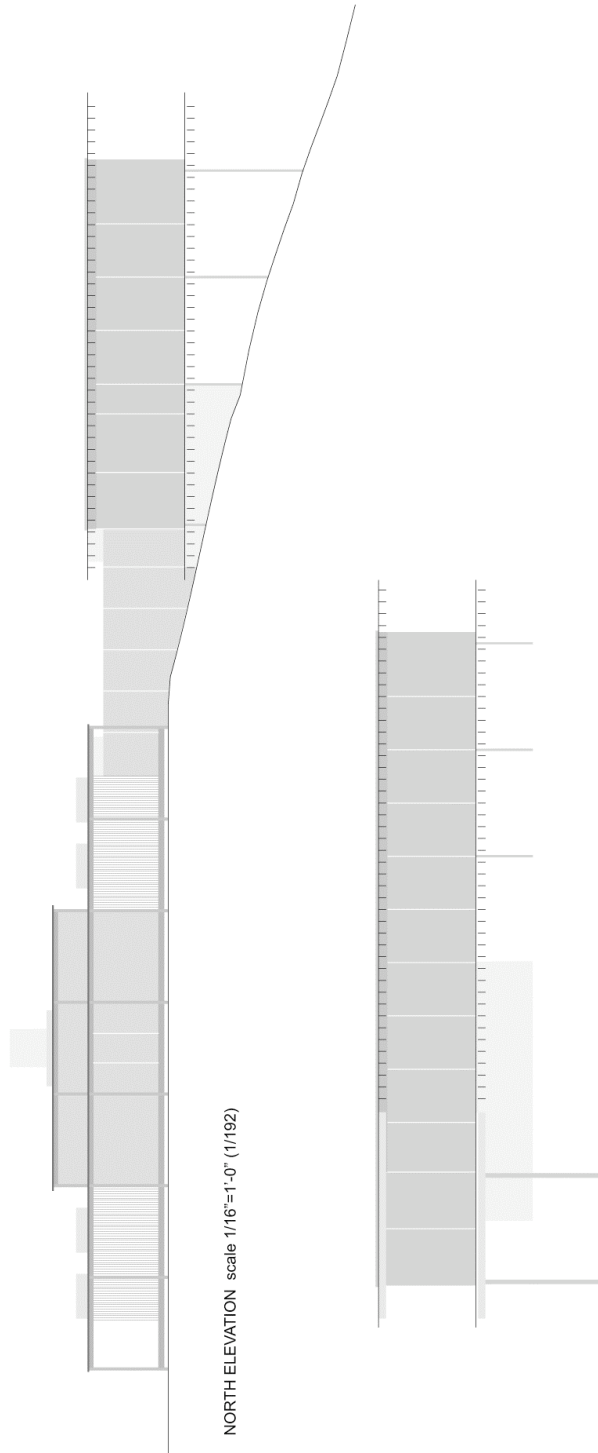

NORTH ELEVATION scale 1/16"=1'-0" (1/192)

WEST ELEVATION scale 1/16"=1'-0" (1/192)

**Lageplan**

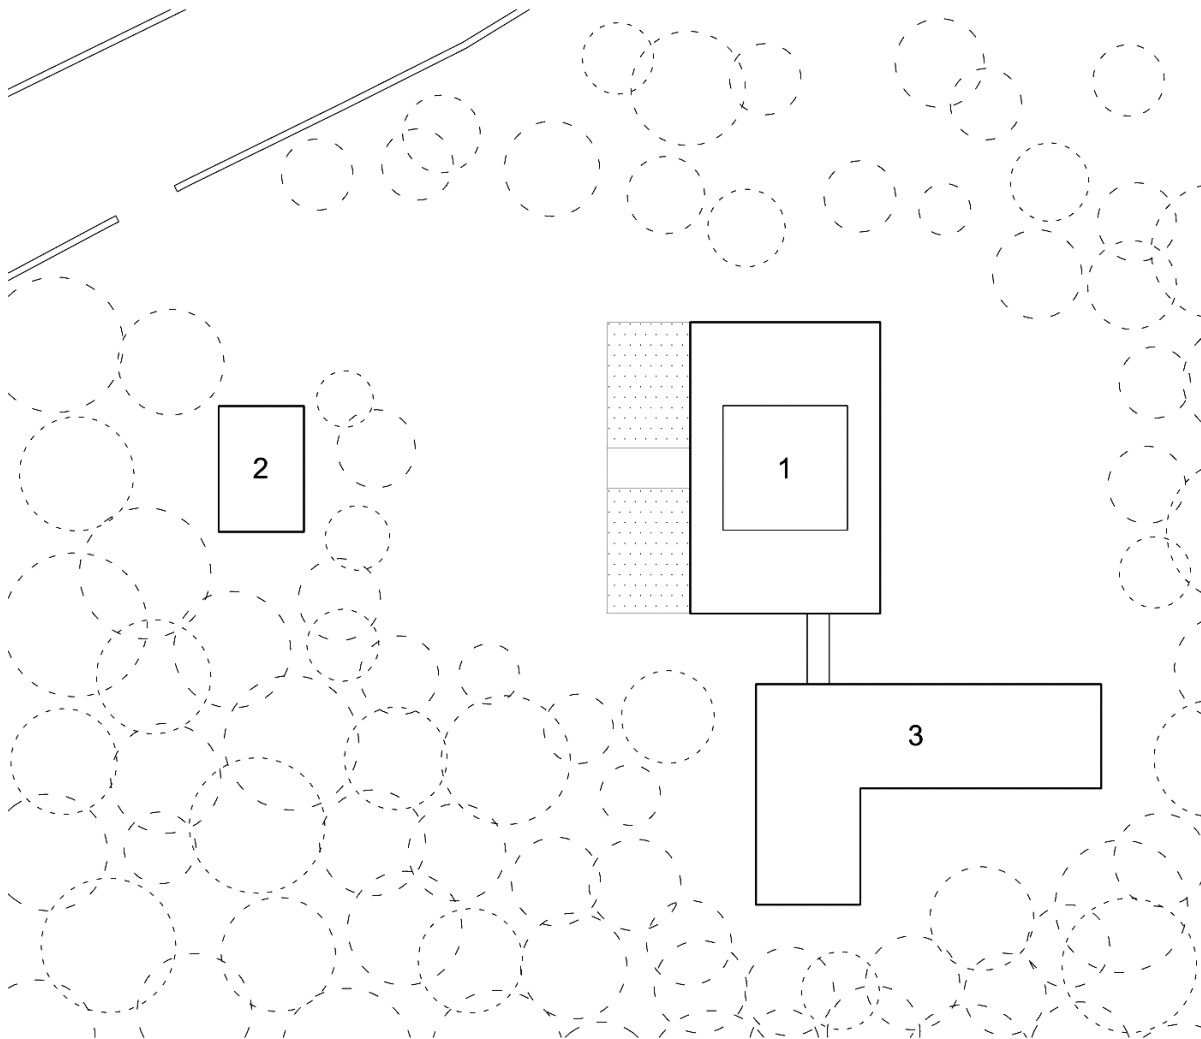

SITE PLAN scale 1/64"=1'-0" (1/768)



- 1 EXISTING HOUSE
- 2 EXISTING GARAGE
- 3 ADDITION