


Désiré Fievéstraat 34
B-9000 Gent, Belgien
Tel. + 32-93303493

www.graux-baeyens.be
www.gmp-architekten


Erdgeschoss

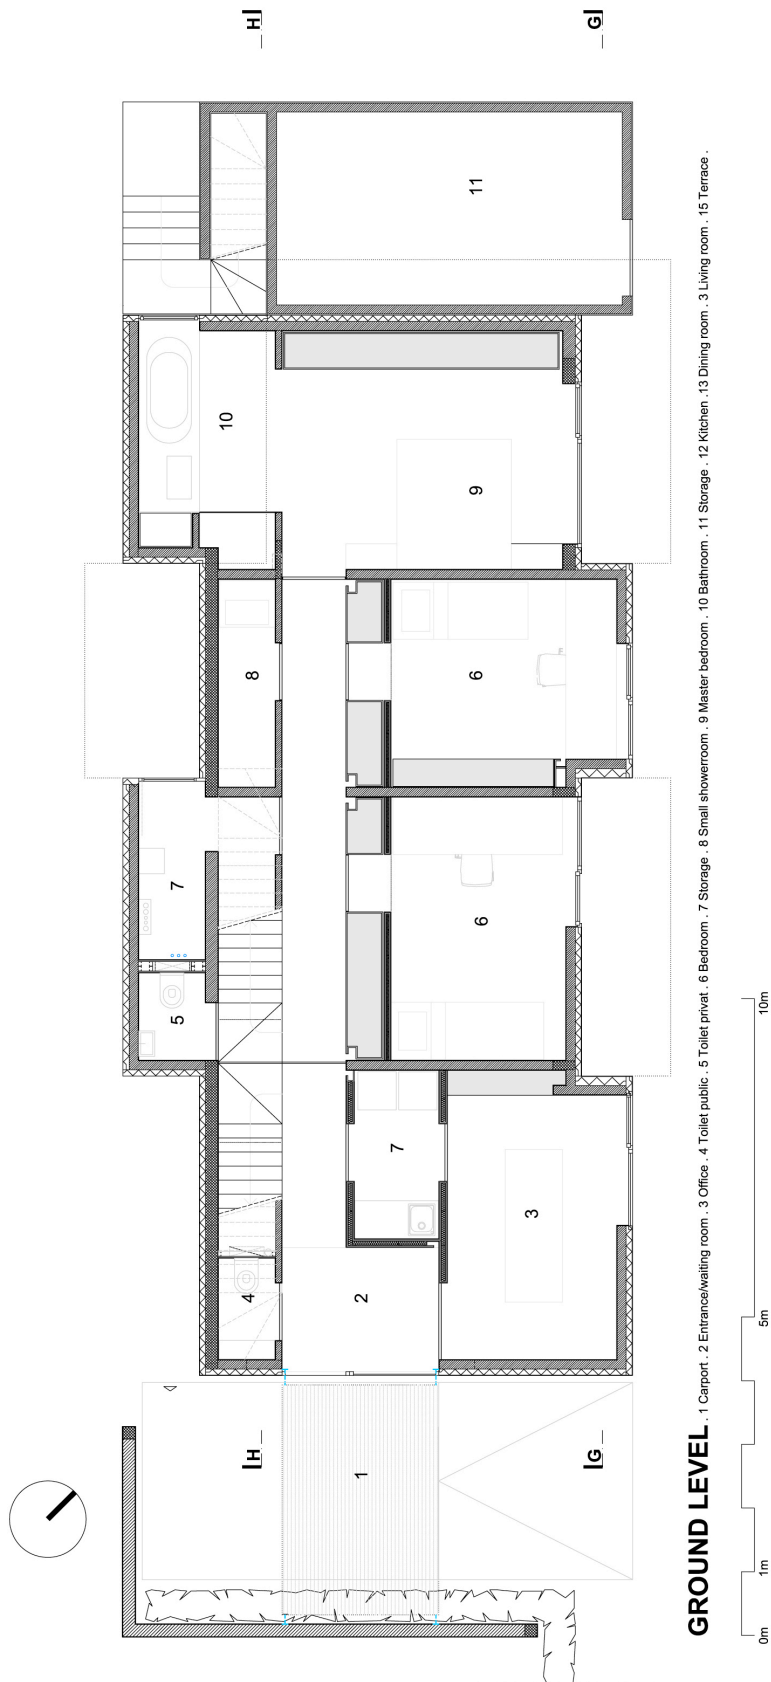


Désiré Fievéstraat 34
B-9000 Gent, Belgien
Tel. + 32-93303493

www.graux-baeyens.be
www.gmp-architekten

Obergeschoss

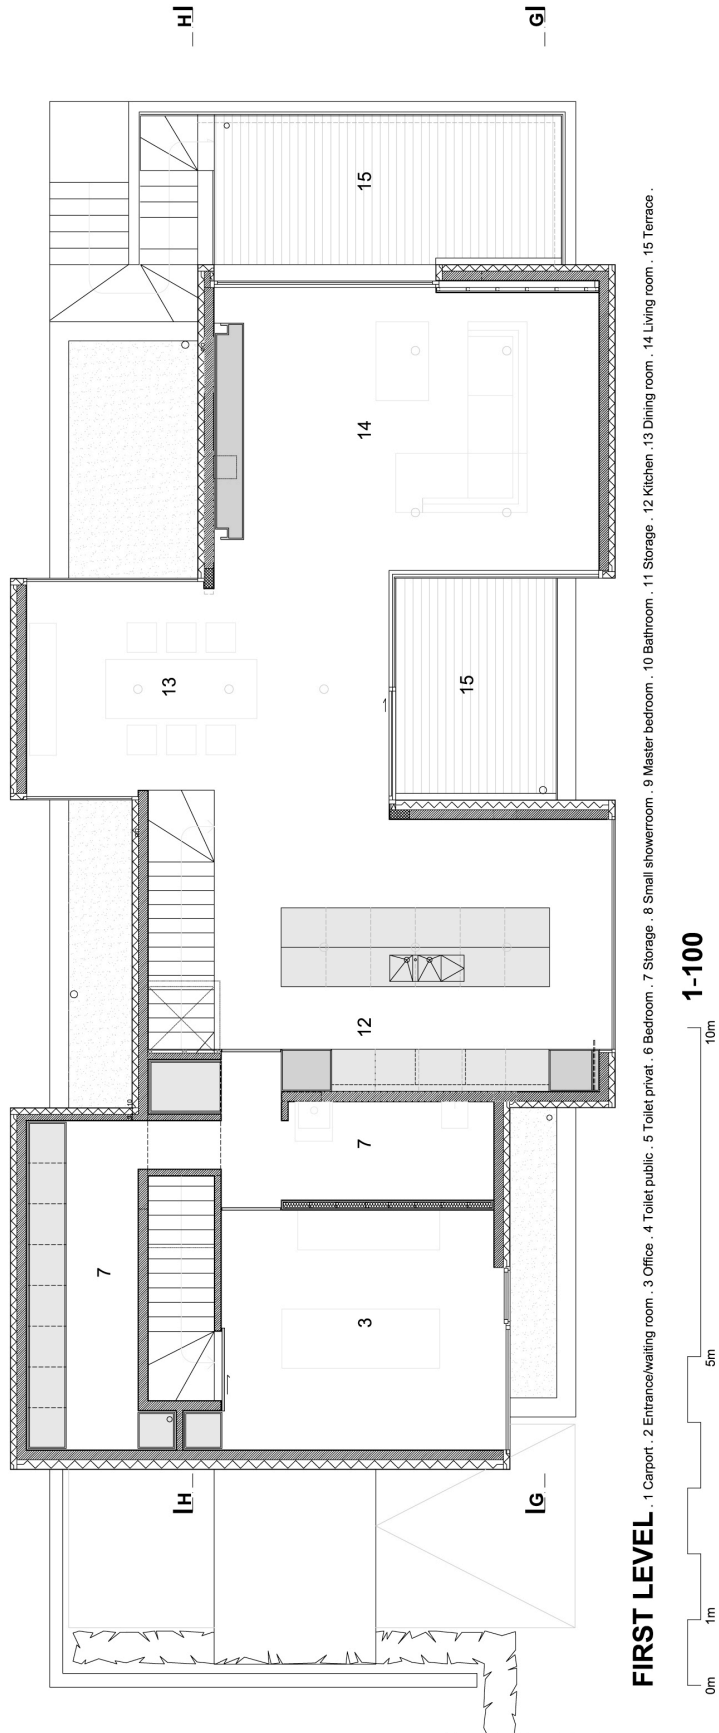


Schnitte

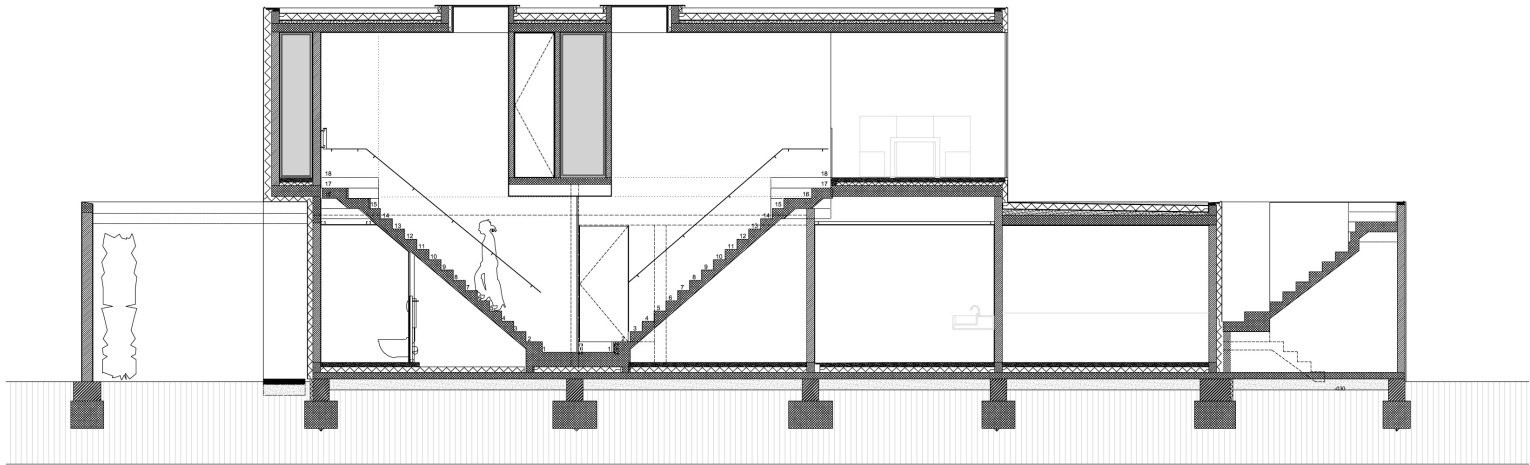

SECTION HH'

0m 1m 5m 10m

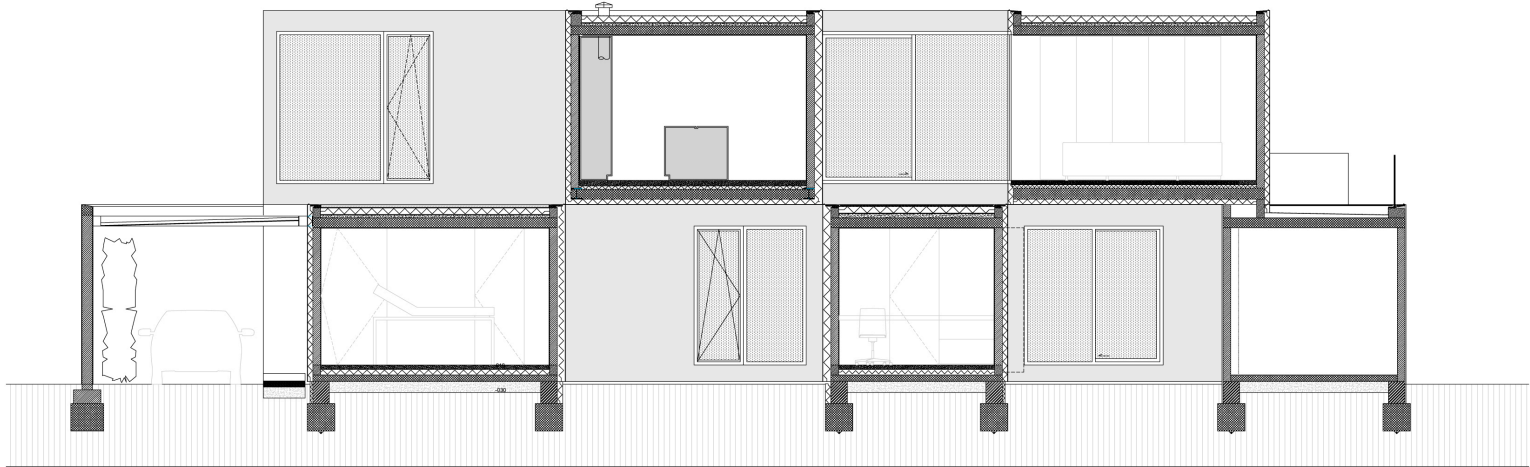

SECTION GG'

0m 1m 5m 10m


Désiré Fievéstraat 34
B-9000 Gent, Belgien

Tel. + 32-93303493


www.graux-baeyens.be

www.gmp-architekten

Ansichten

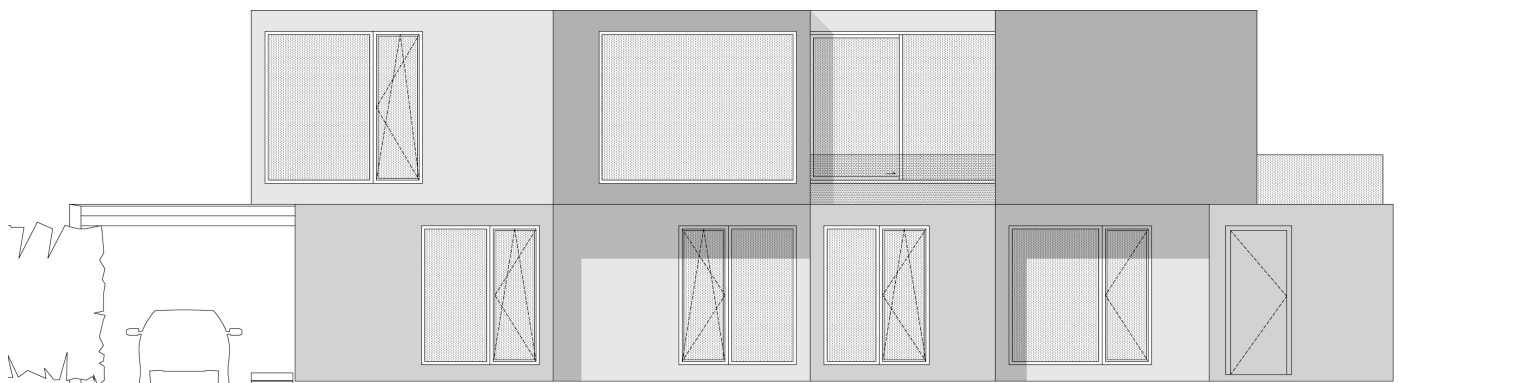

EAST ELEVATION

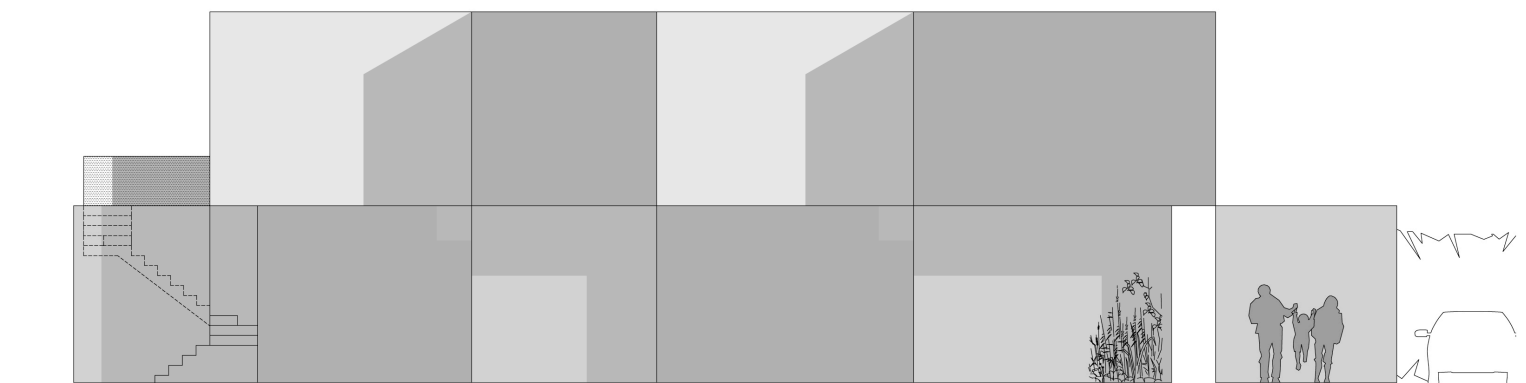

WEST ELEVATION



Désiré Fievéstraat 34
B-9000 Gent, Belgien

Tel. + 32-93303493

www.graux-baeyens.be

www.gmp-architekten

Lageplan

