


13 de Vere Gardens, Flat 17  
GB-London W8 5AP  
Tel.+44-207-9370476  
www.talamikdashi.com


Erdgeschoss

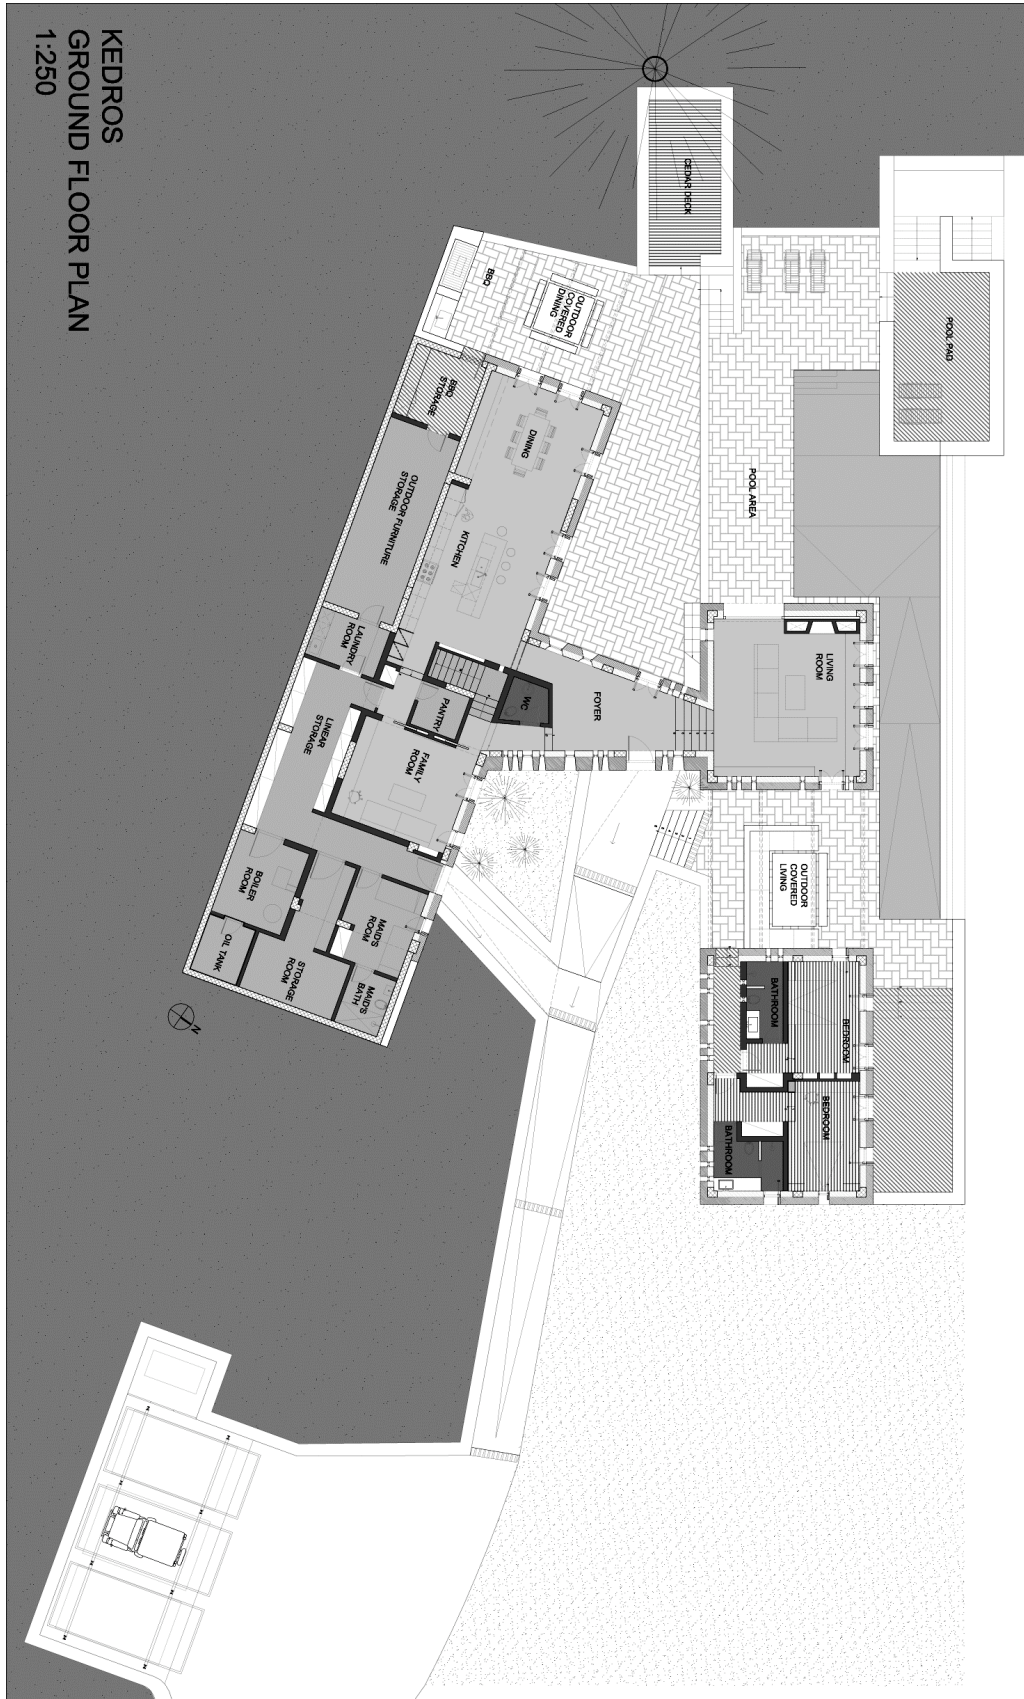

KEDROS  
GROUND FLOOR PLAN  
1:250

13 de Vere Gardens, Flat 17  
GB-London W8 SAP  
Tel.+44-207-9370476  
www.talamikdashi.com

Obergeschoss

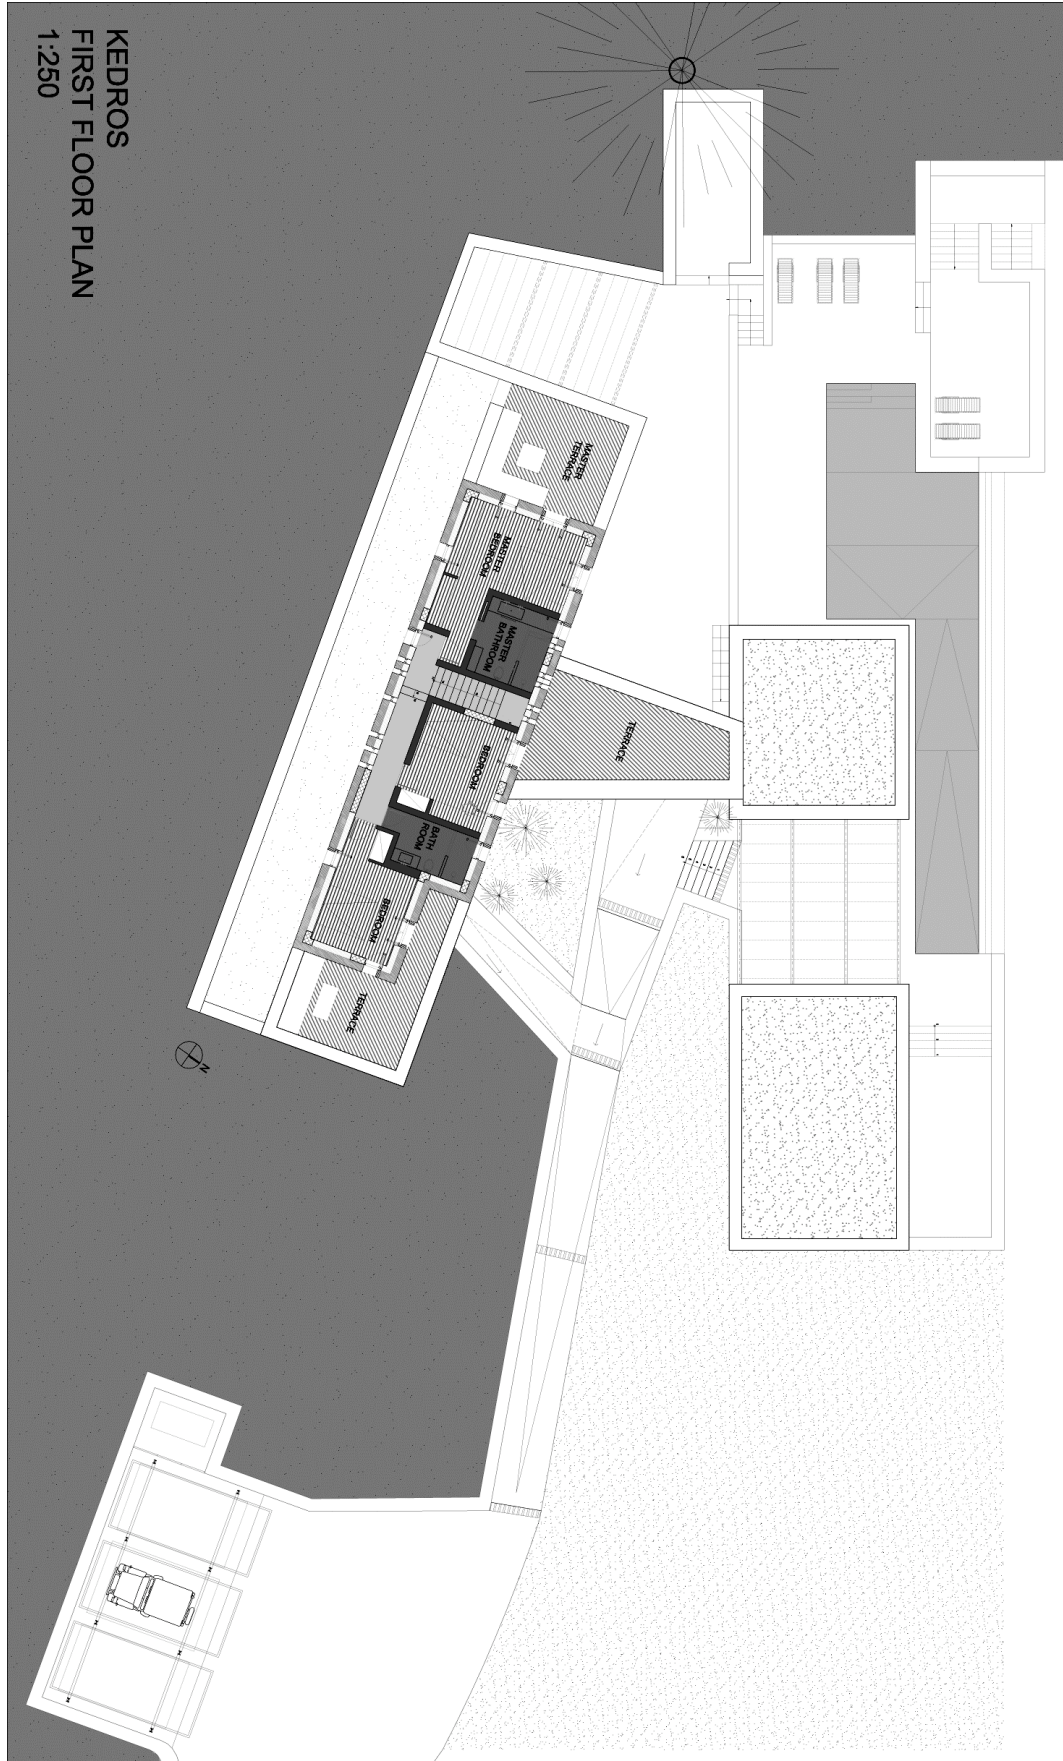

13 de Vere Gardens, Flat 17  
GB-London W8 SAP  
Tel.+44-207-9370476  
www.talamikdashi.com

Lageplan

