

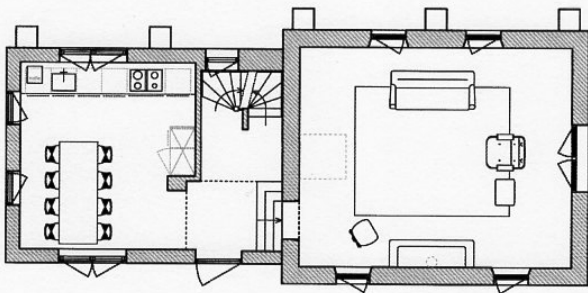
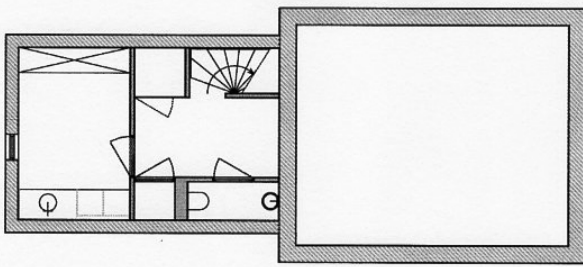


Kasteellaan 20b  
NL-5175 BD Loon op Zand  
Tel. +31-416-36 53 30  
www.francinebroos.nl

in Koöperatiön mit Bedaux de Brouwer Architecten  
Dr. Keyzerlaan 2  
NL-5051 PB Goirle  
Tel. +31-13-536 85 55

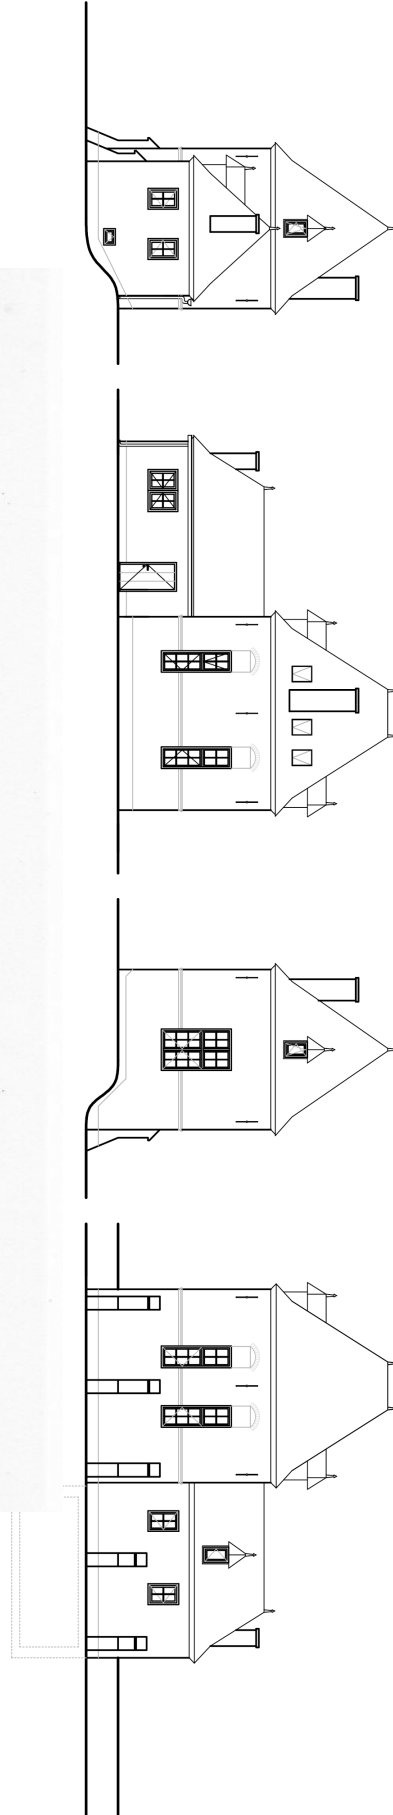


0 1 2 3 4 5  
1:100

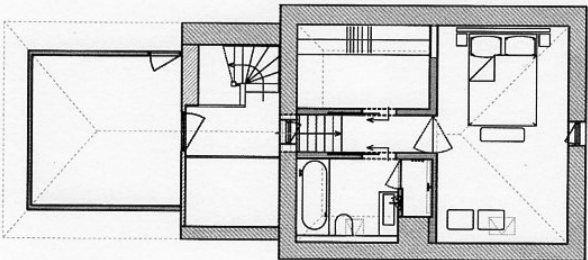


Kasteellaan 20b  
NL-5175 BD Loon op Zand  
Tel. +31-416-36 53 30  
www.francinebroos.nl

in Kooperation mit Bedaux de Brouwer Architecten  
Dr. Keyzerlaan 2  
NL-5051 PB Goirle  
Tel. +31-13-536 85 55

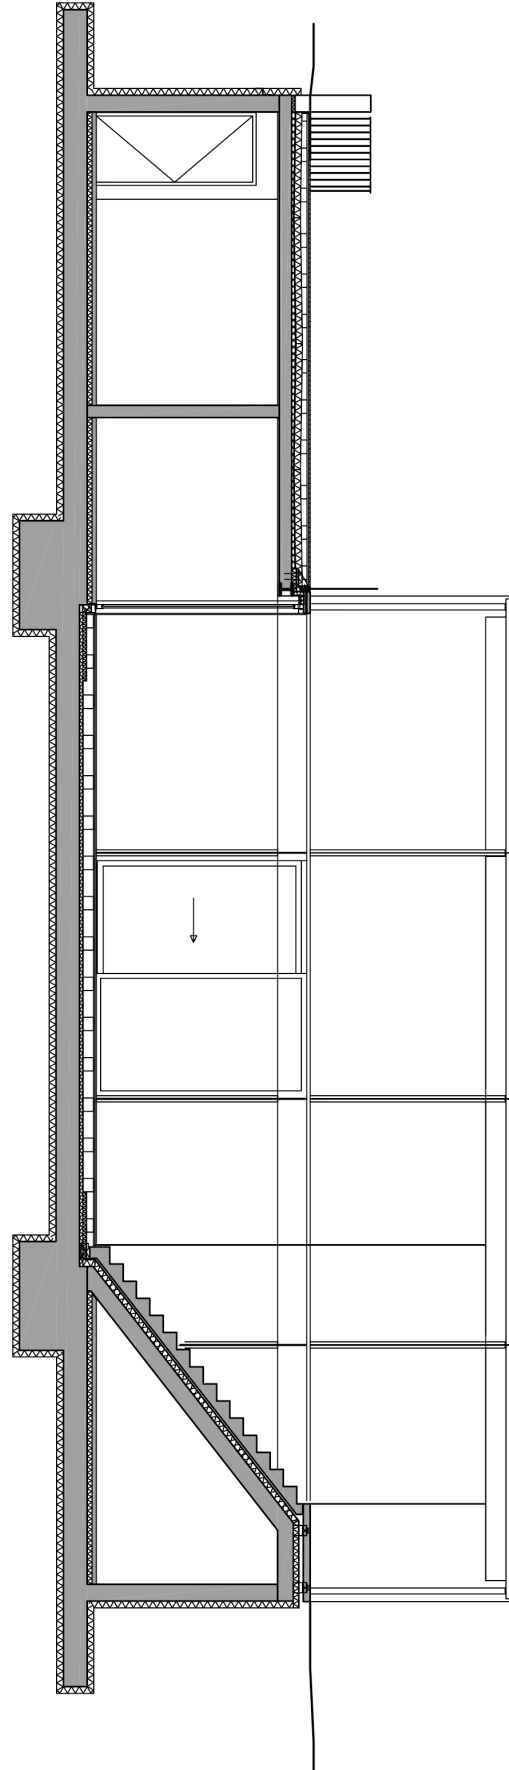

Kasteellaan 20b  
NL-5175 BD Loon op Zand  
Tel. +31-416-36 53 30  
www.francinebroos.nl

in Kooperation mit Bedaux de Brouwer Architecten  
Dr. Keyzerlaan 2  
NL-5051 PB Goirle  
Tel. +31-13-536 85 55

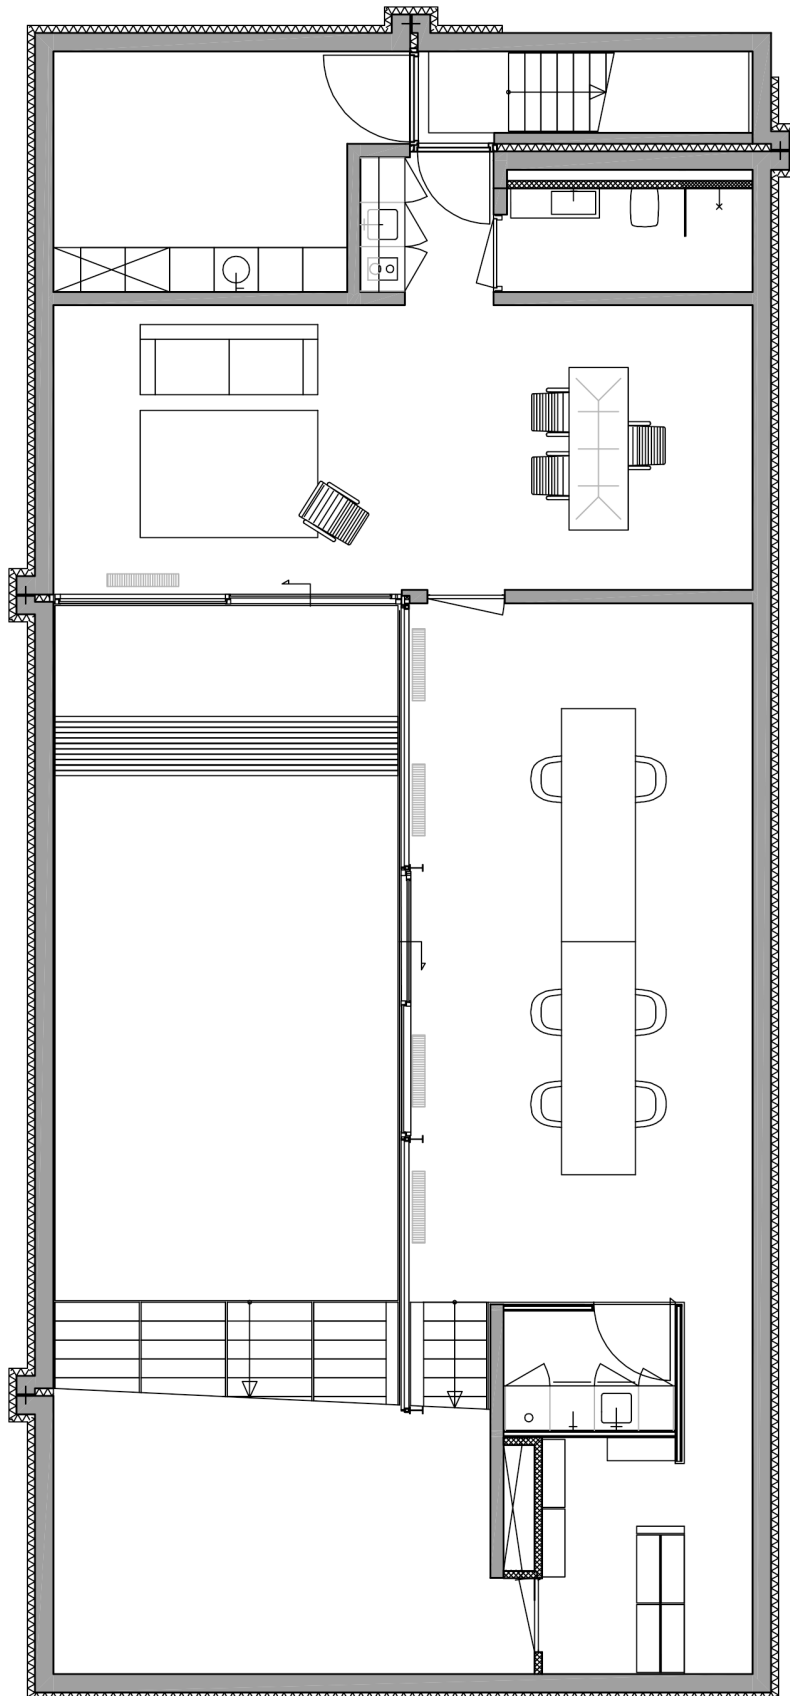

Kasteellaan 20b  
NL-5175 BD Loon op Zand  
Tel. +31-416-36 53 30  
www.francinebroos.nl

in Kooperation mit Bedaux de Brouwer Architecten  
Dr. Keyzerlaan 2  
NL-5051 PB Goirle  
Tel. +31-13-536 85 55

