

Wamberg 5  
NL-5258 SM Berlicum  
Tel. +31-73-690 01 36  
www.hb-a.nl

Ground Floor



Ground floor


Wamberg 5  
NL-5258 SM Berlicum  
Tel. +31-73-690 01 36  
www.hb-a.nl

**First Floor**


First floor




- First floor
- 10. library
- 11. office space
- 12. dune flows on the terrace
- 13. master bedroom
- 14. living room
- 15. reading table
- 16. loggia
- 17. elevator
- 18. kitchen
- 19. roof terrace

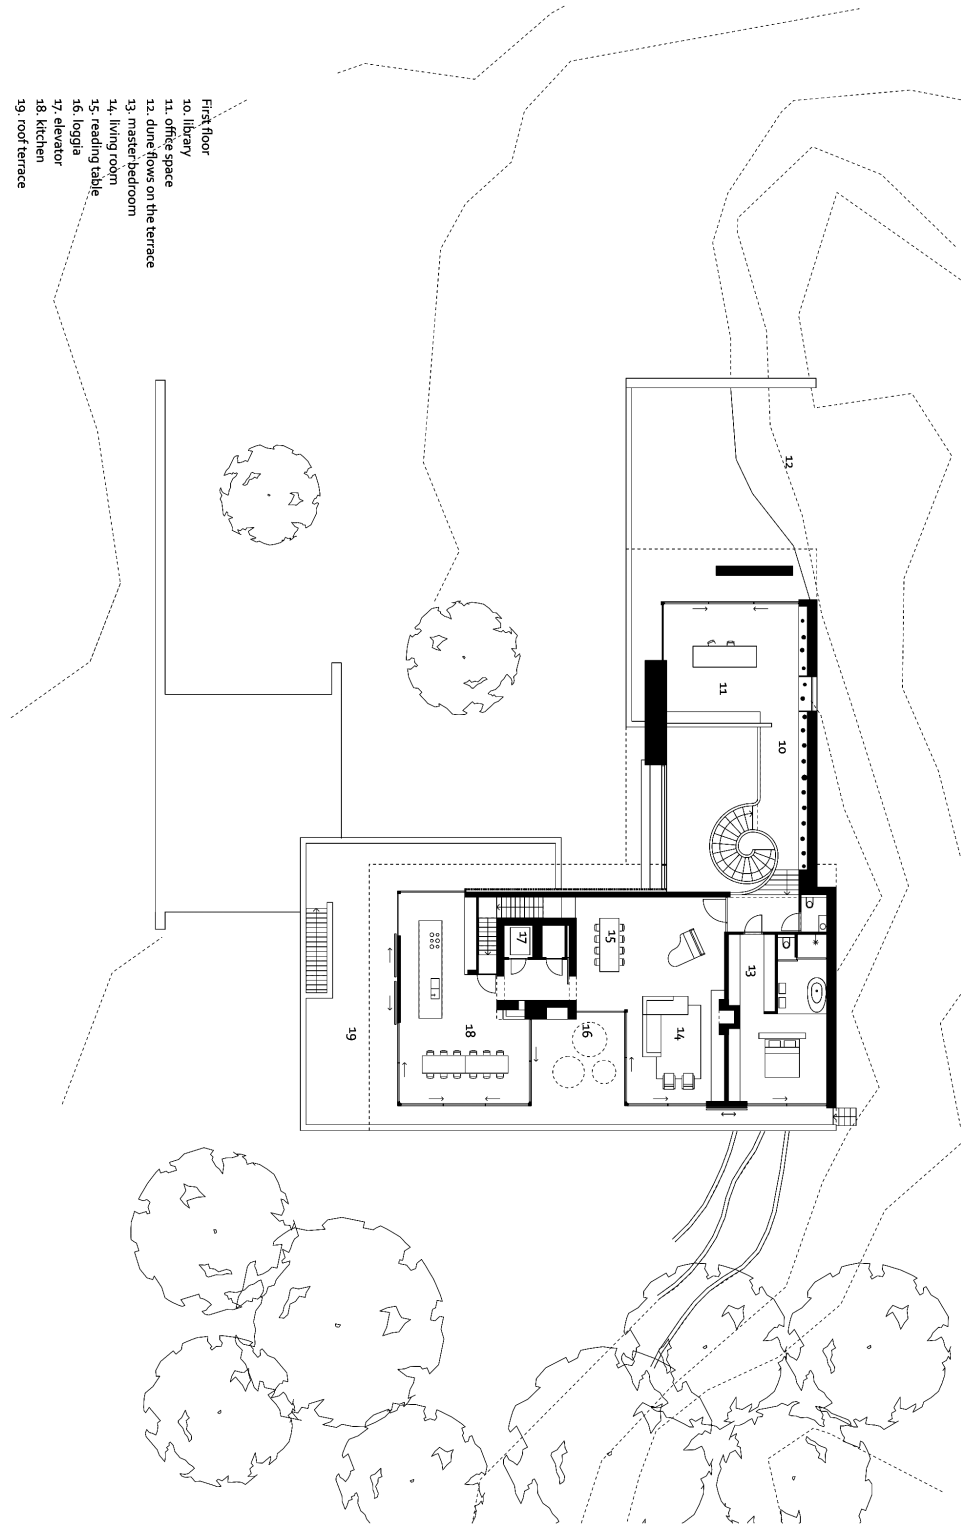

Wamberg 5  
NL-5258 SM Berlicum  
Tel. +31-73-690 01 36  
www.hb-a.nl

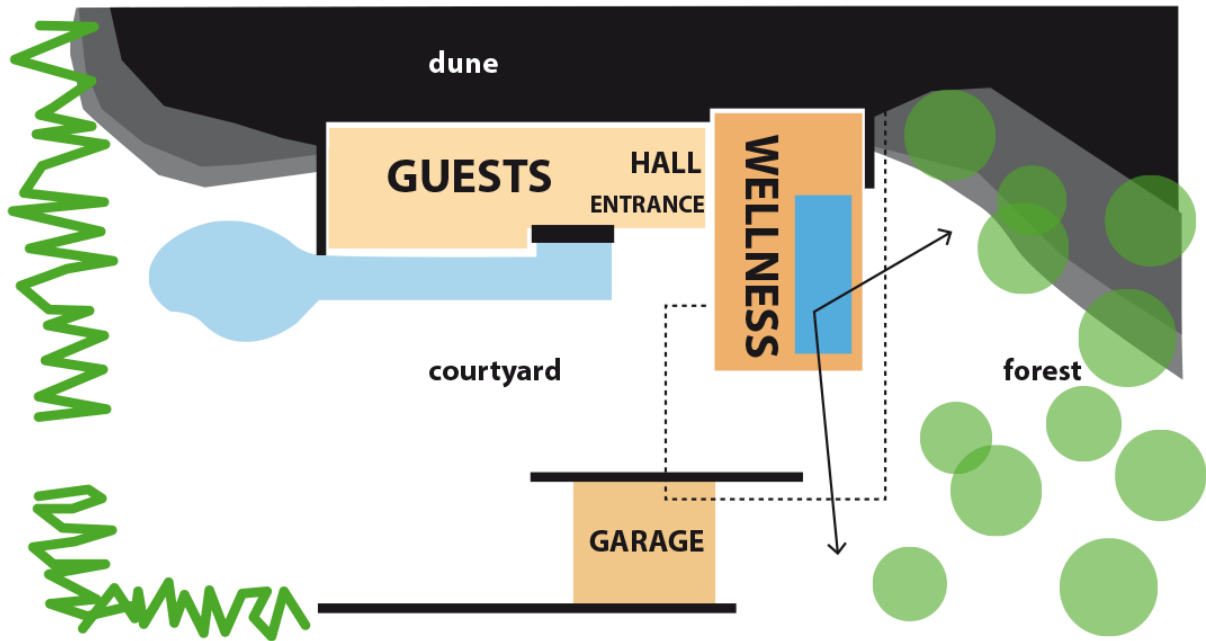


scheme ground floor

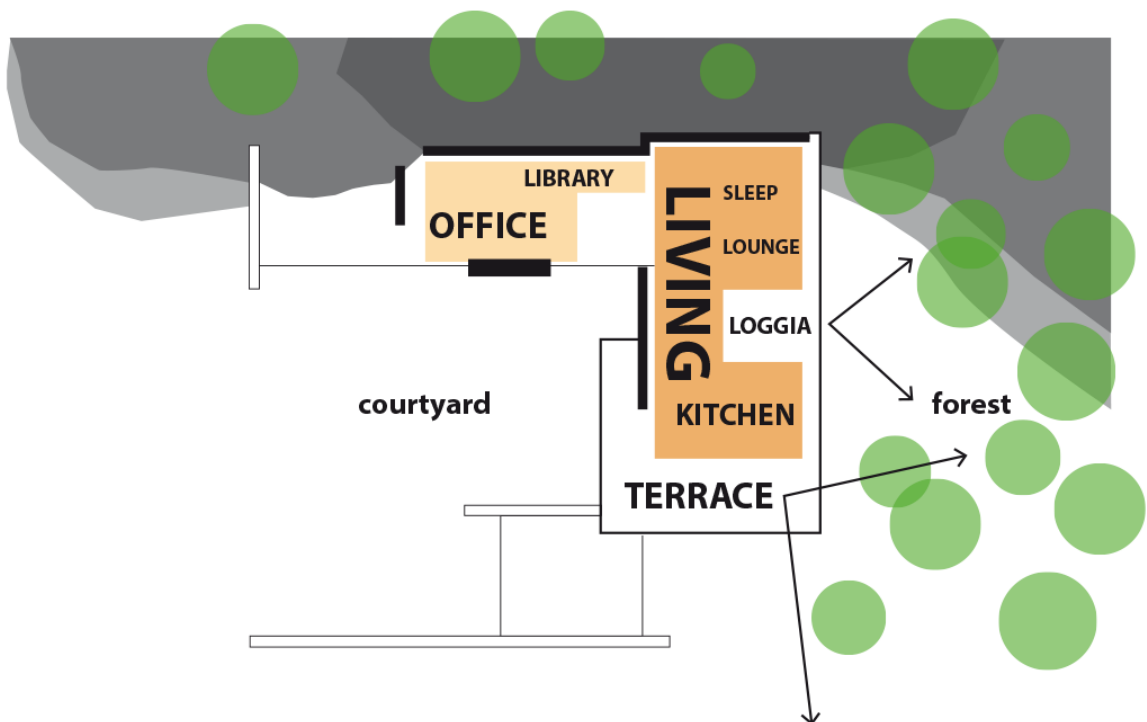

scheme first floor


Wamberg 5  
NL-5258 SM Berlicum  
Tel. +31-73-690 01 36  
www.hb-a.nl

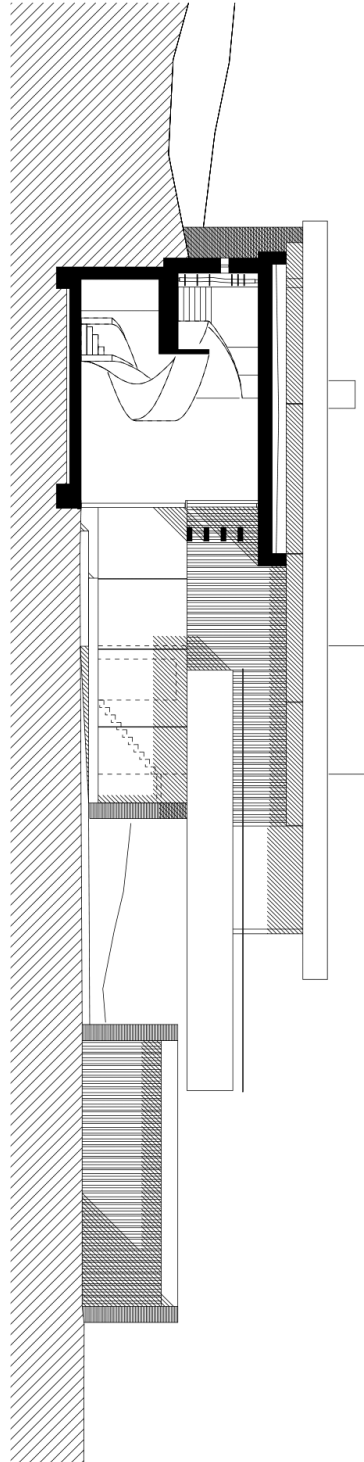


Section of the entrance hall

Wamberg 5  
 NL-5258 SM Berlicum  
 Tel. +31-73-690 01 36  
 www.hb-a.nl

**vertical detail of the façade**

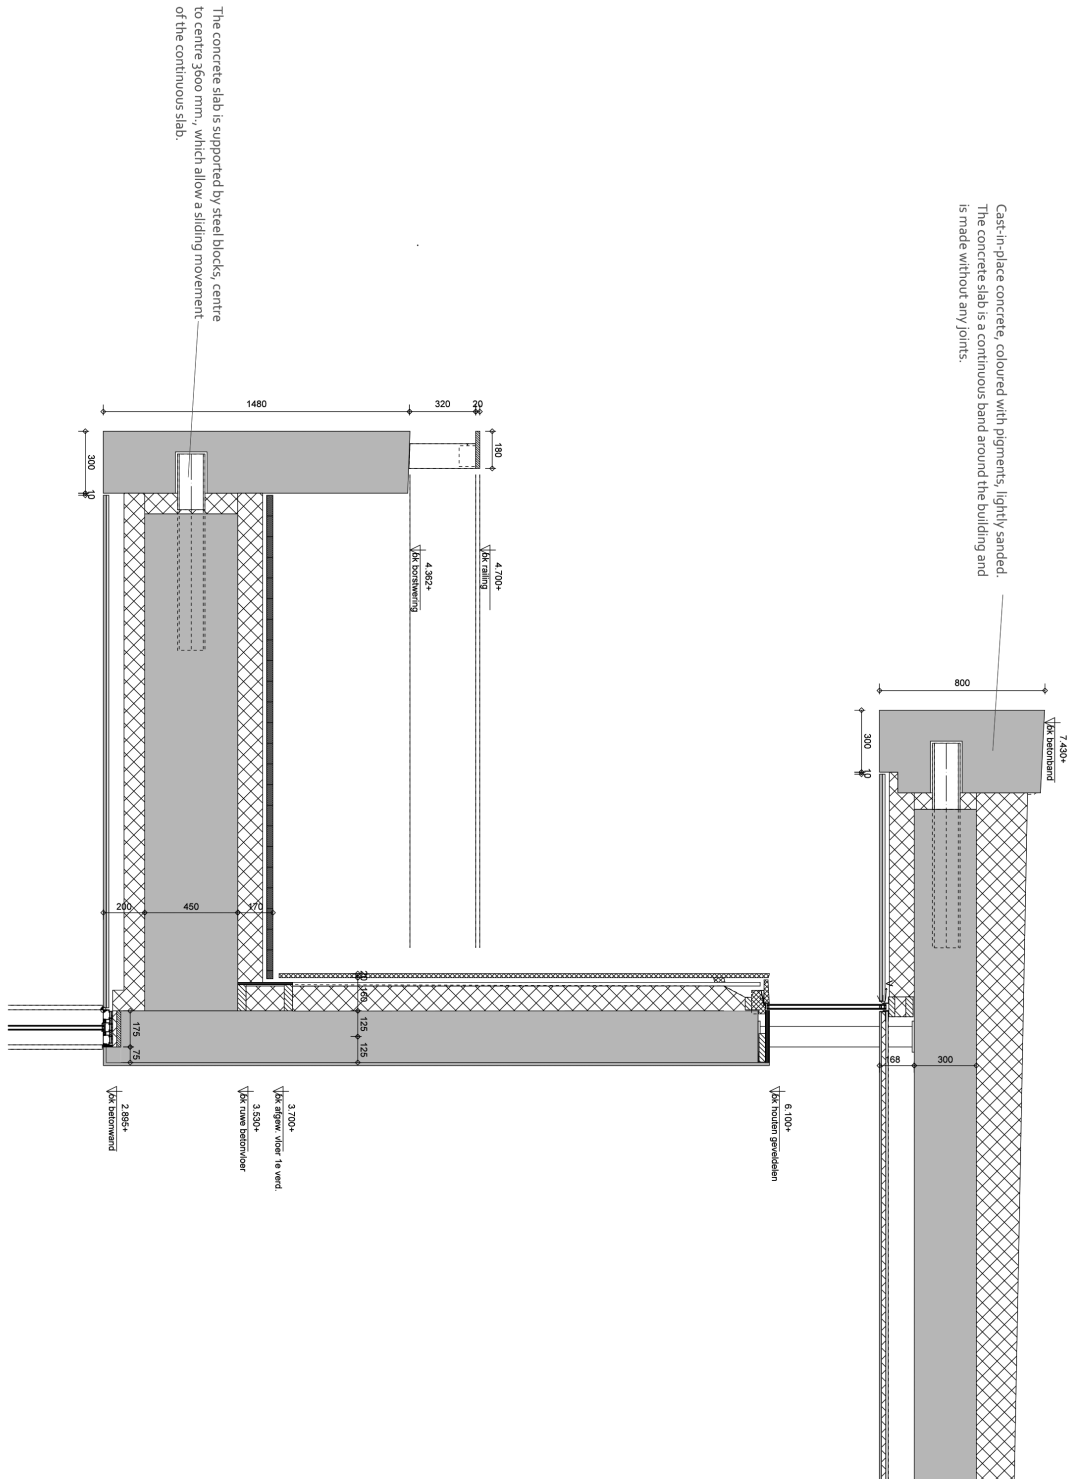

Wamberg 5  
NL-5258 SM Berlicum  
Tel. +31-73-690 01 36  
www.hb-a.nl

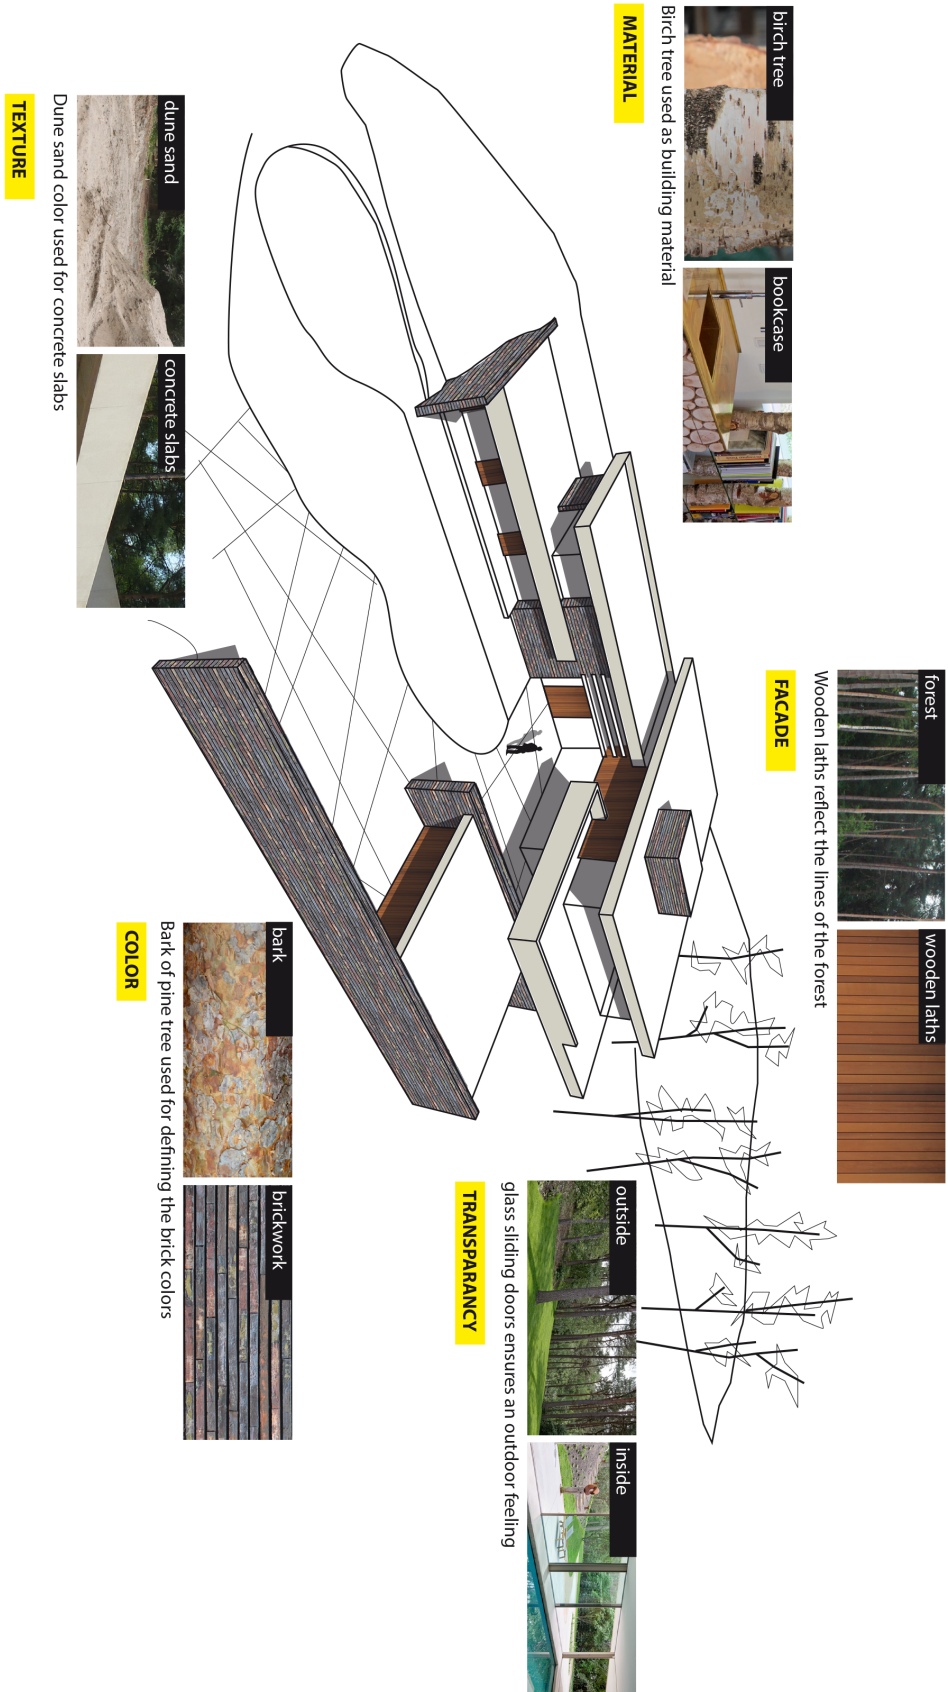

Materials of the villa are inspired by the natural surroundings.