



Façade Detail

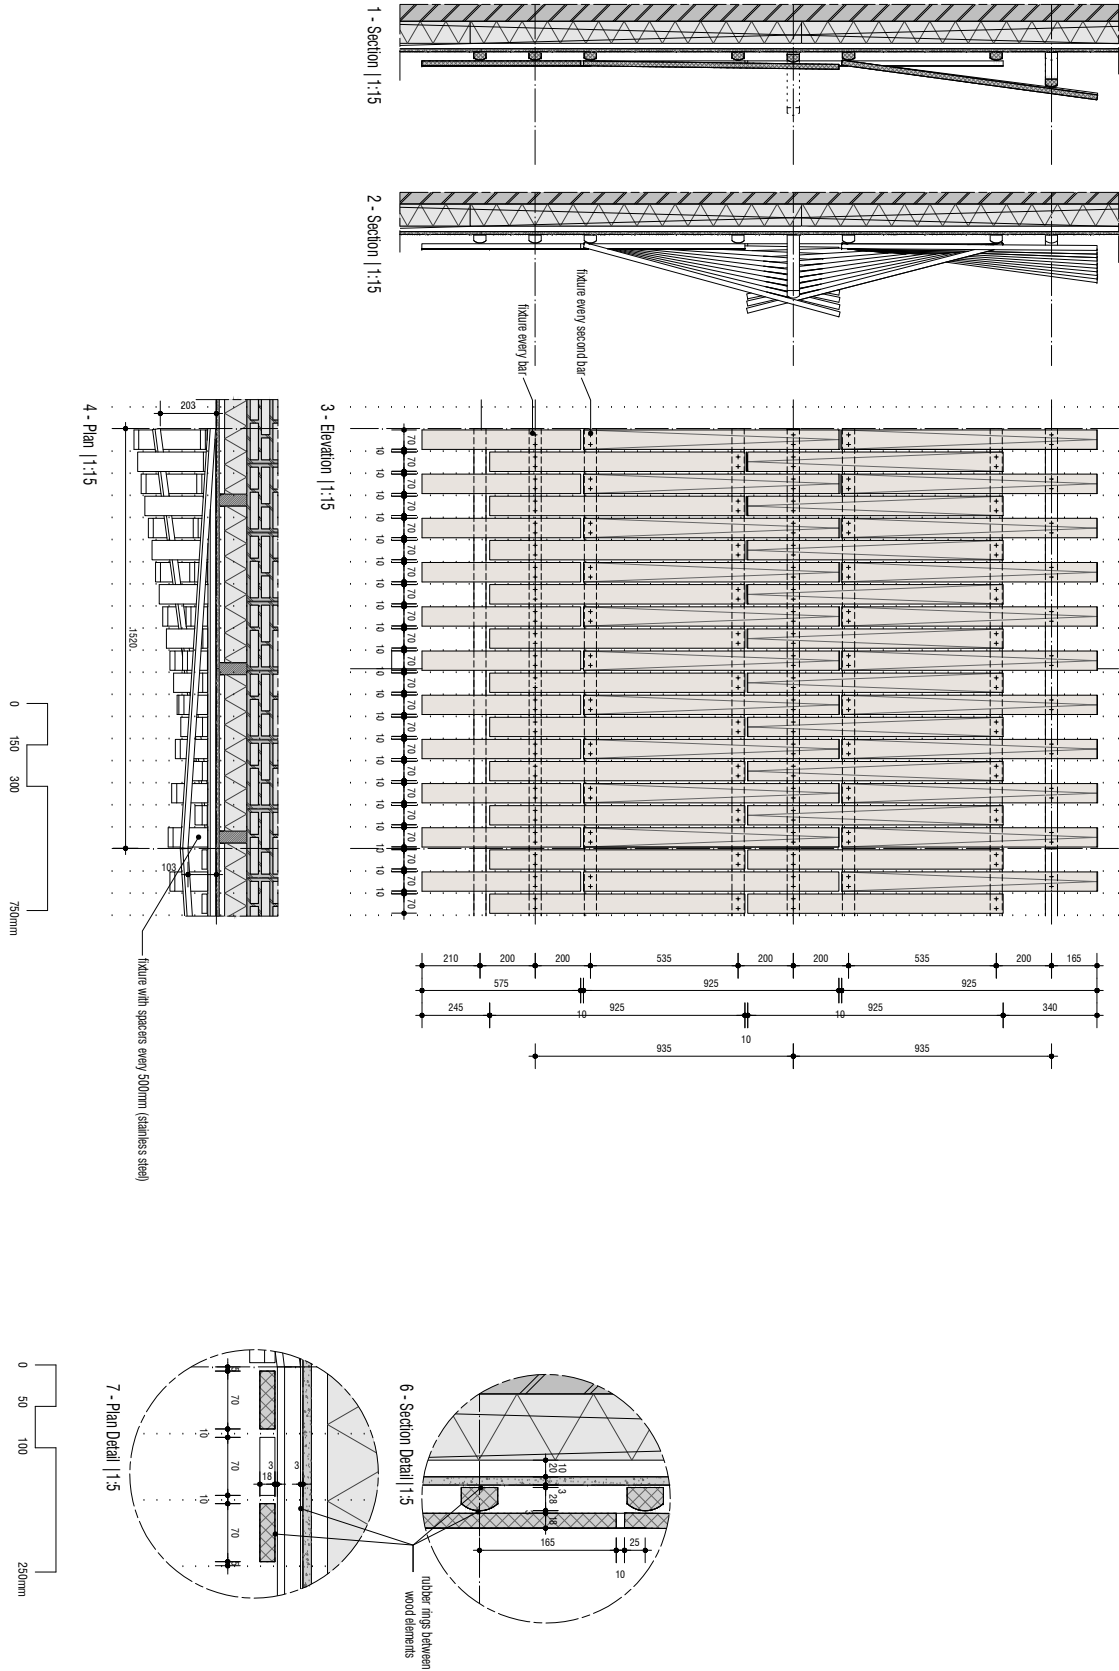


Stadhouderskade 113
1073 AX Amsterdam
Tel. +31-20-570 20 40
www.unstudio.com

First Floor

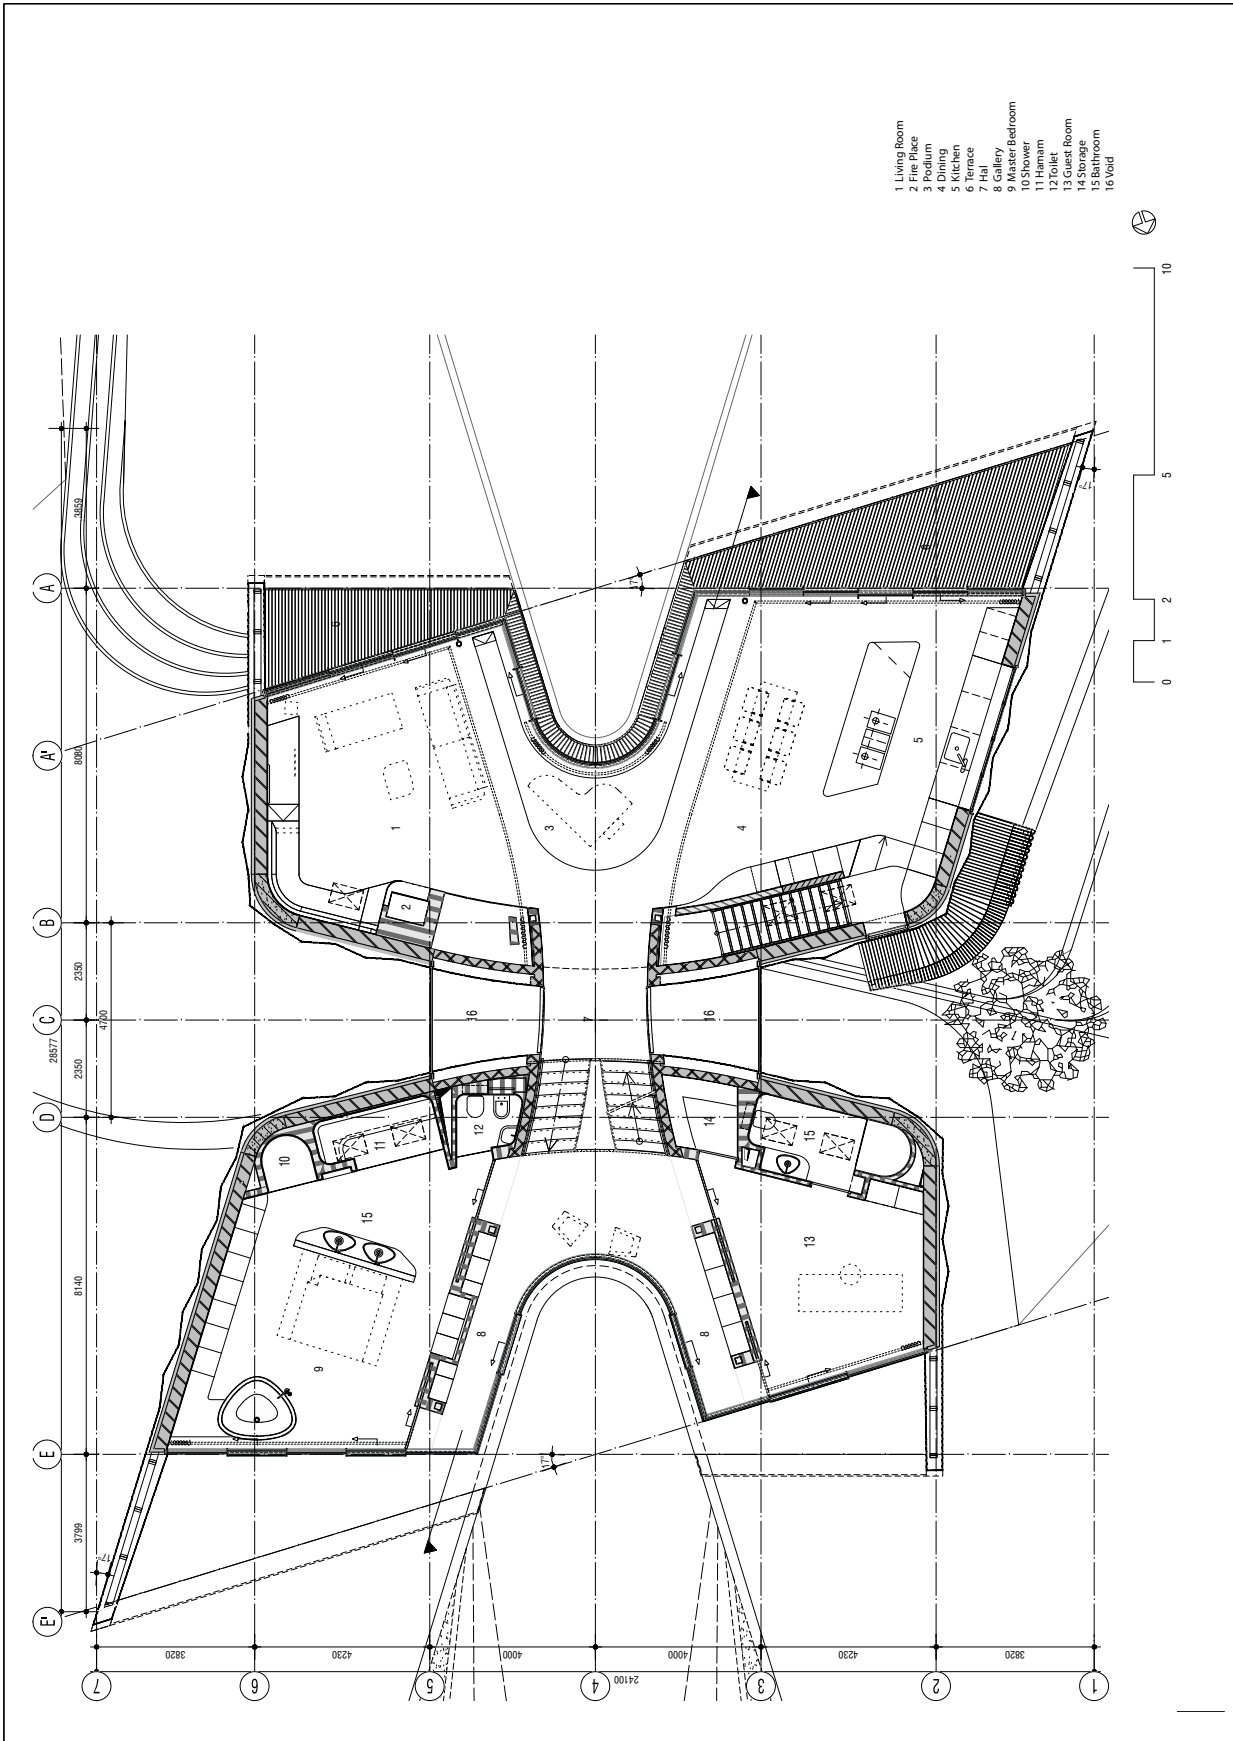


Stadhouderskade 113
1073 AX Amsterdam
Tel. +31-20-570 20 40
www.unstudio.com

Ground Floor

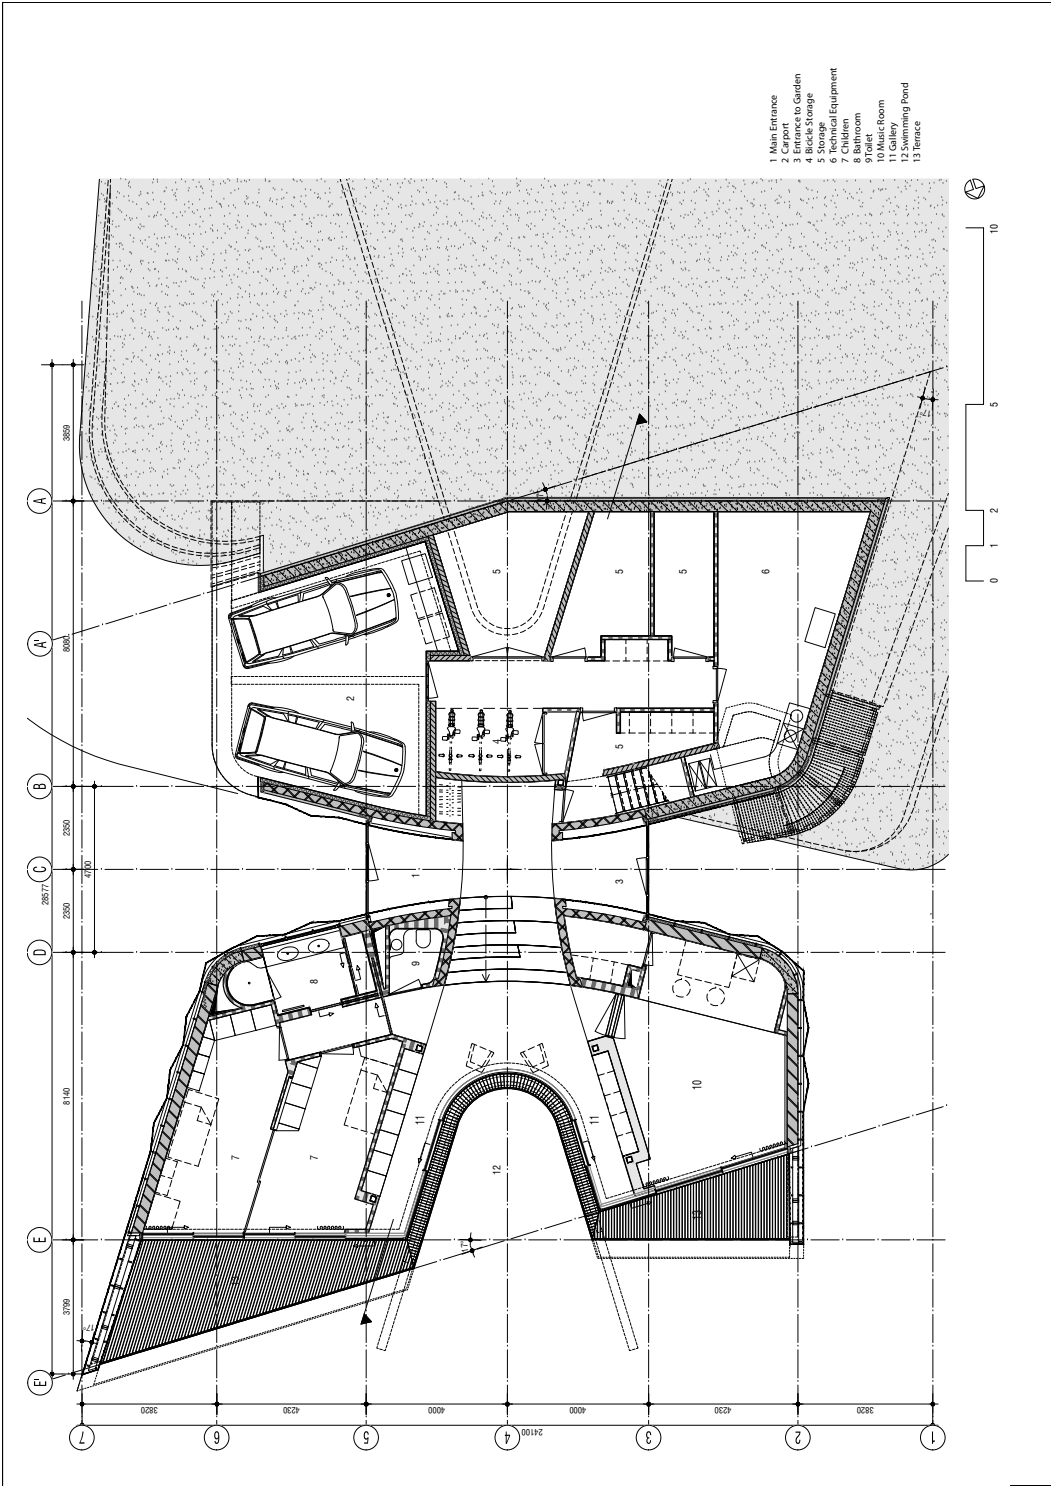



Stadhouderskade 113
1073 AX Amsterdam
Tel. +31-20-570 20 40
www.unstudio.com

Roof

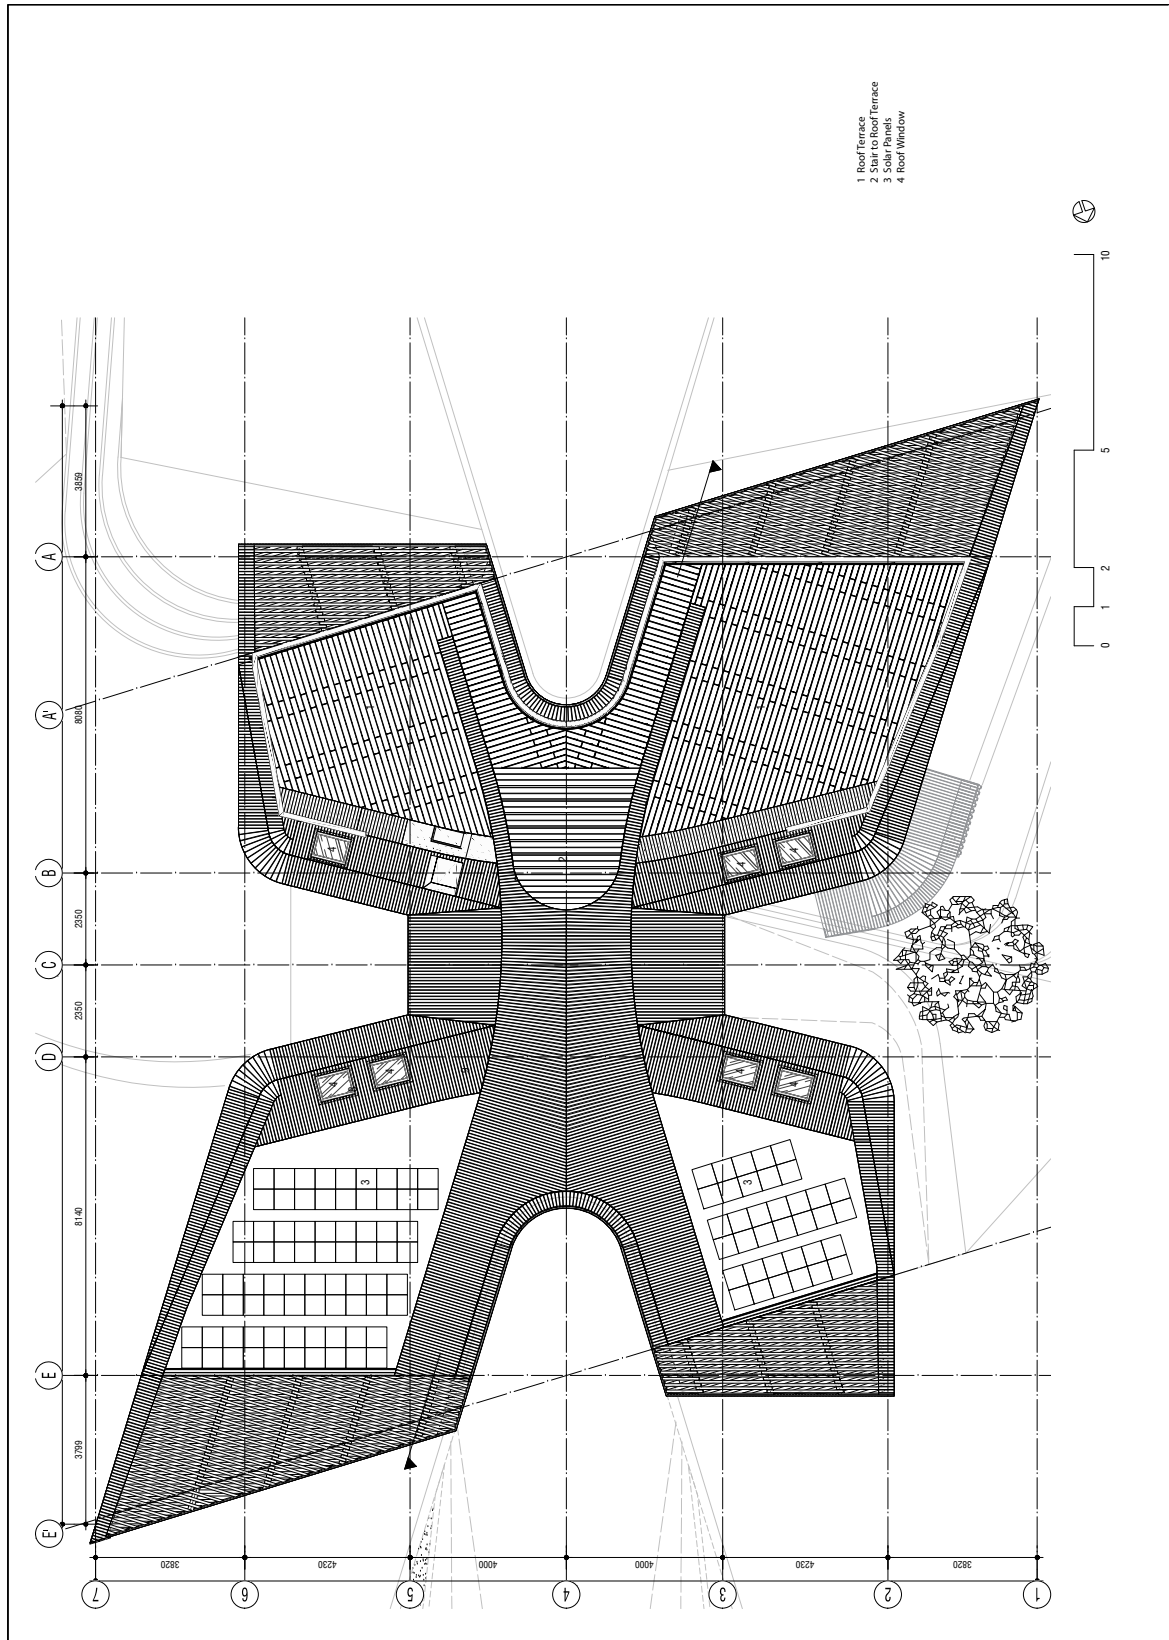

Stadhouderskade 113
1073 AX Amsterdam
Tel. +31-20-570 20 40
www.unstudio.com

Section

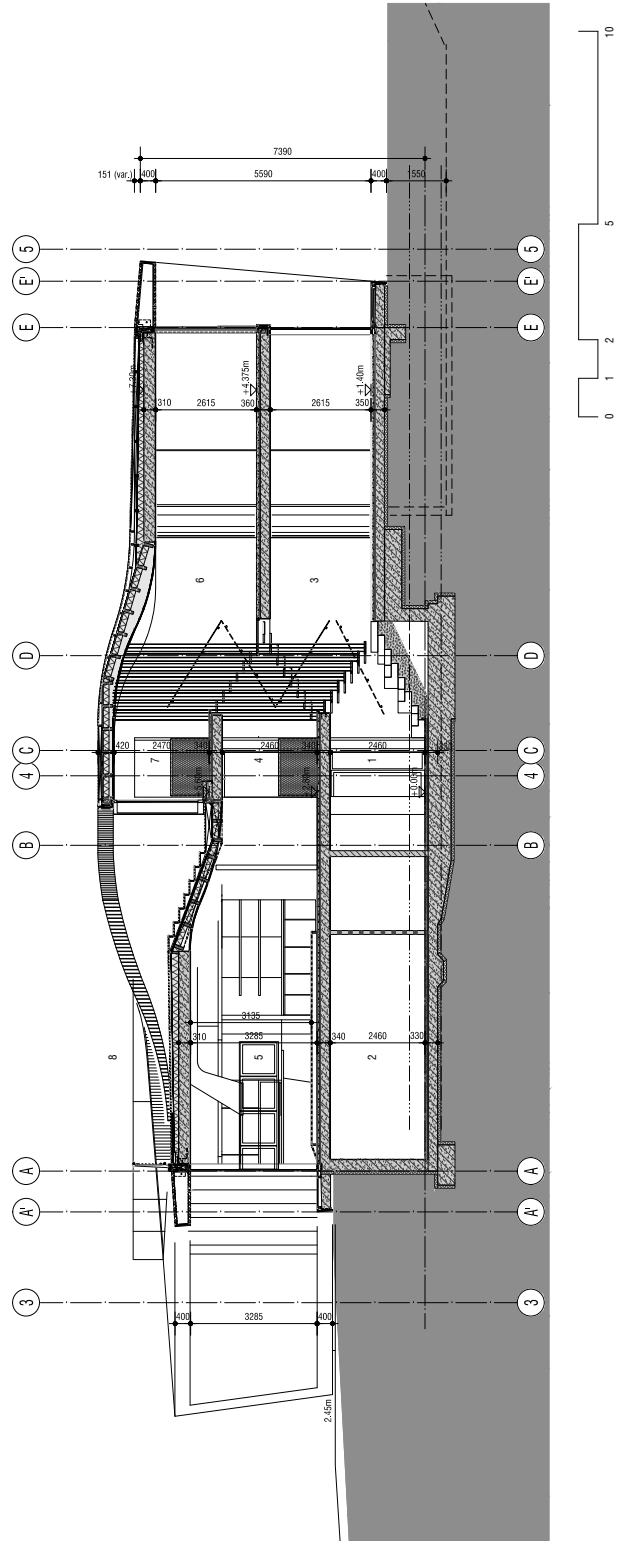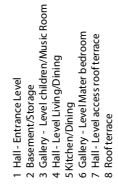

Stadhouderskade 113
1073 AX Amsterdam
Tel. +31-20-570 20 40
www.unstudio.com

Vertical Detail

