



1-1-35 Yagura
Kusatsu-City, Shiga, 525-0053
Japan
Tel. +81-77-5658804
www.form-kimura.com

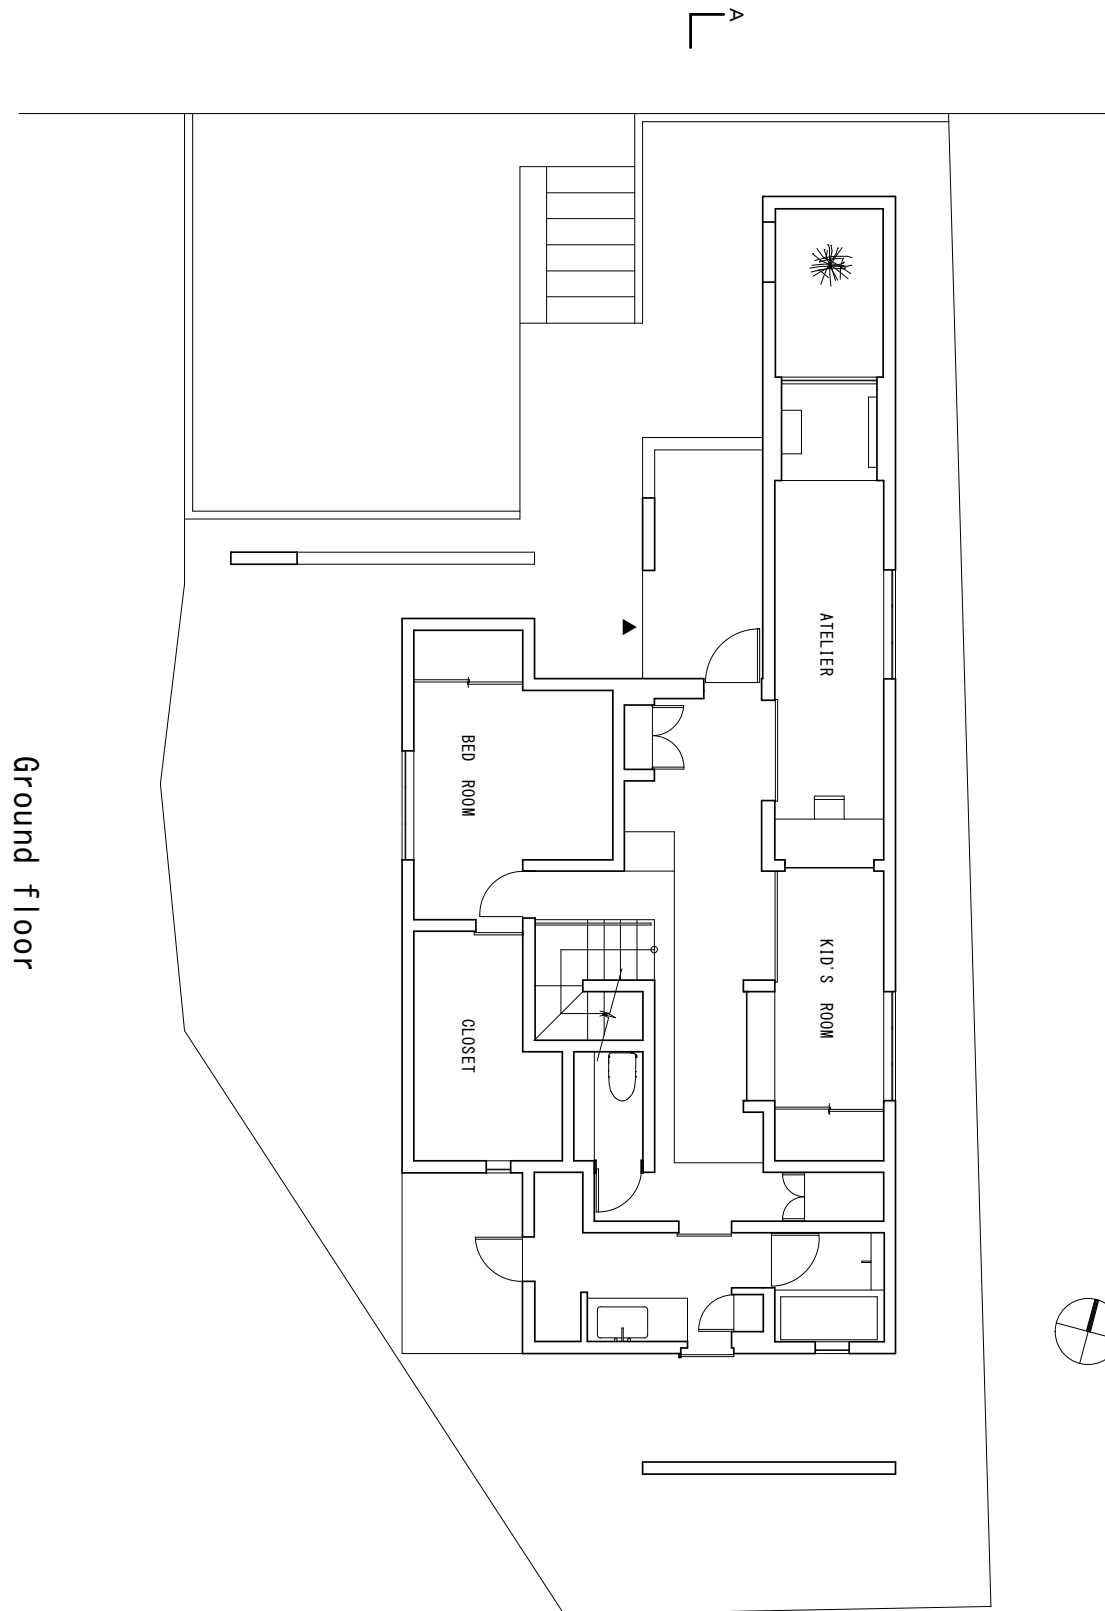


1-1-35 Yagura
Kusatsu-City, Shiga, 525-0053
Japan
Tel. +81-77-5658804
www.form-kimura.com

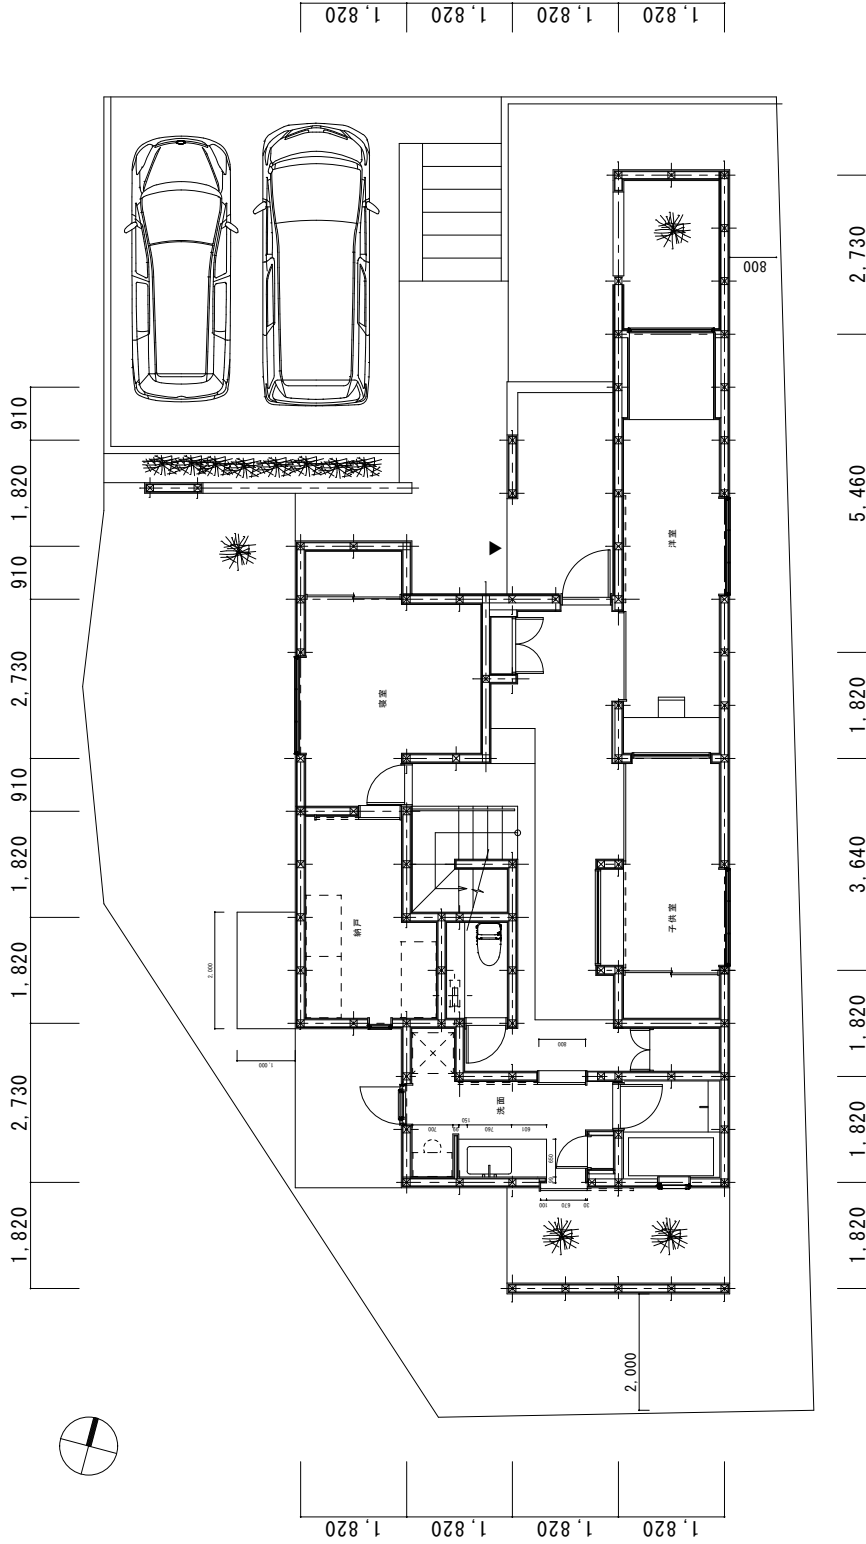


1-1-35 Yagura
Kusatsu-City, Shiga, 525-0053
Japan
Tel. +81-77-5658804
www.form-kimura.com

First floor

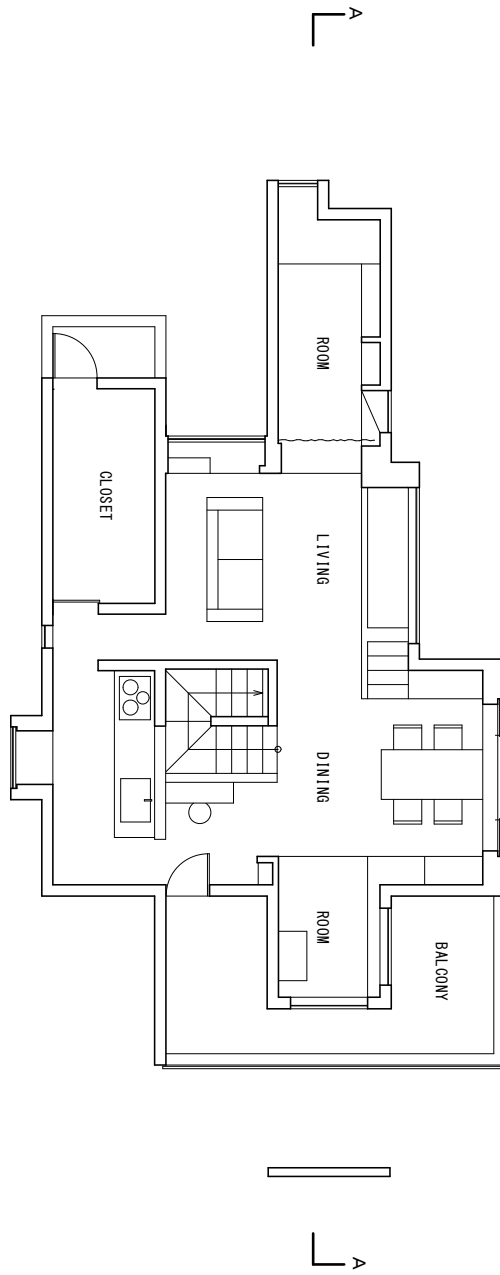

1-1-35 Yagura
Kusatsu-City, Shiga, 525-0053
Japan
Tel. +81-77-5658804
www.form-kimura.com

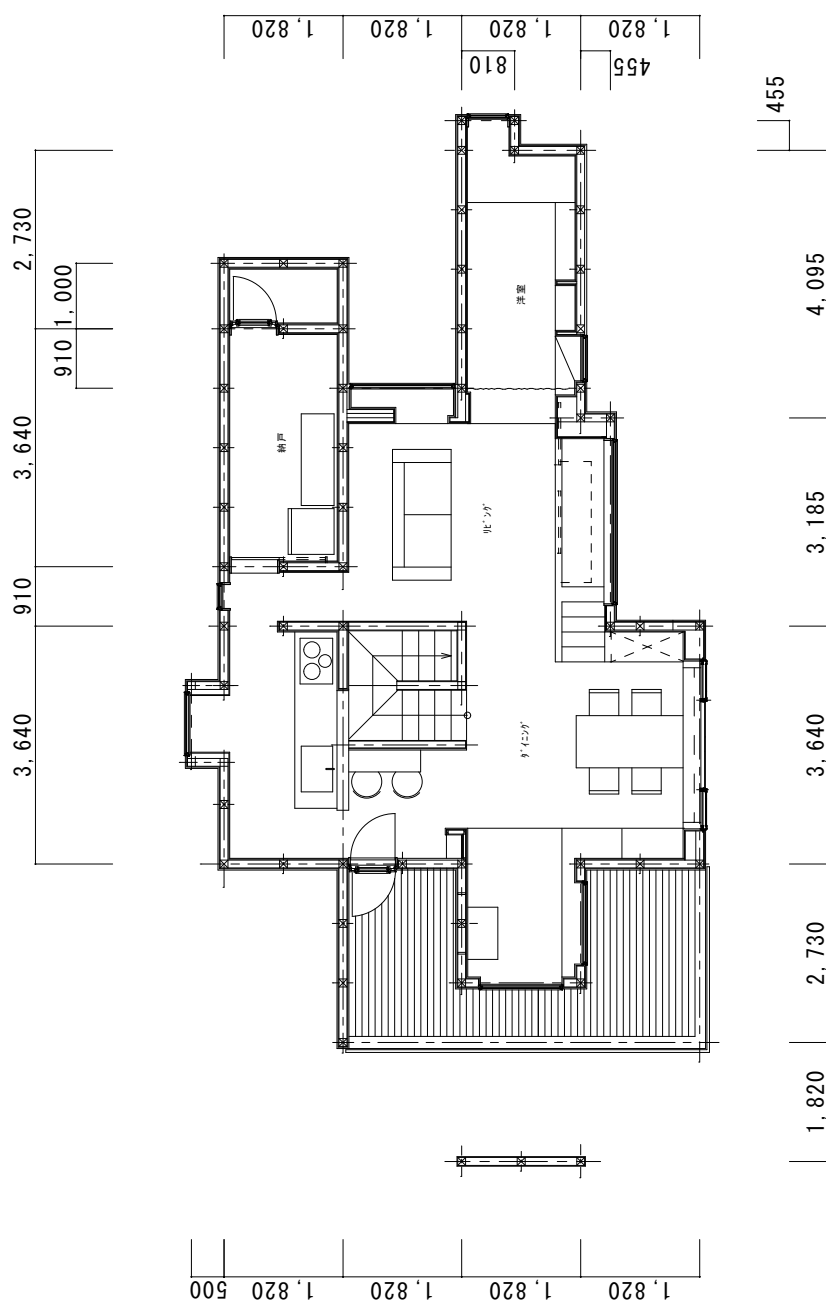


Architekten:
Kouichi Kimura


veröffentlicht in Heft 02/2015

HÄUSER

1-1-35 Yagura
Kusatsu-City, Shiga, 525-0053
Japan
Tel. +81-77-5658804
www.form-kimura.com

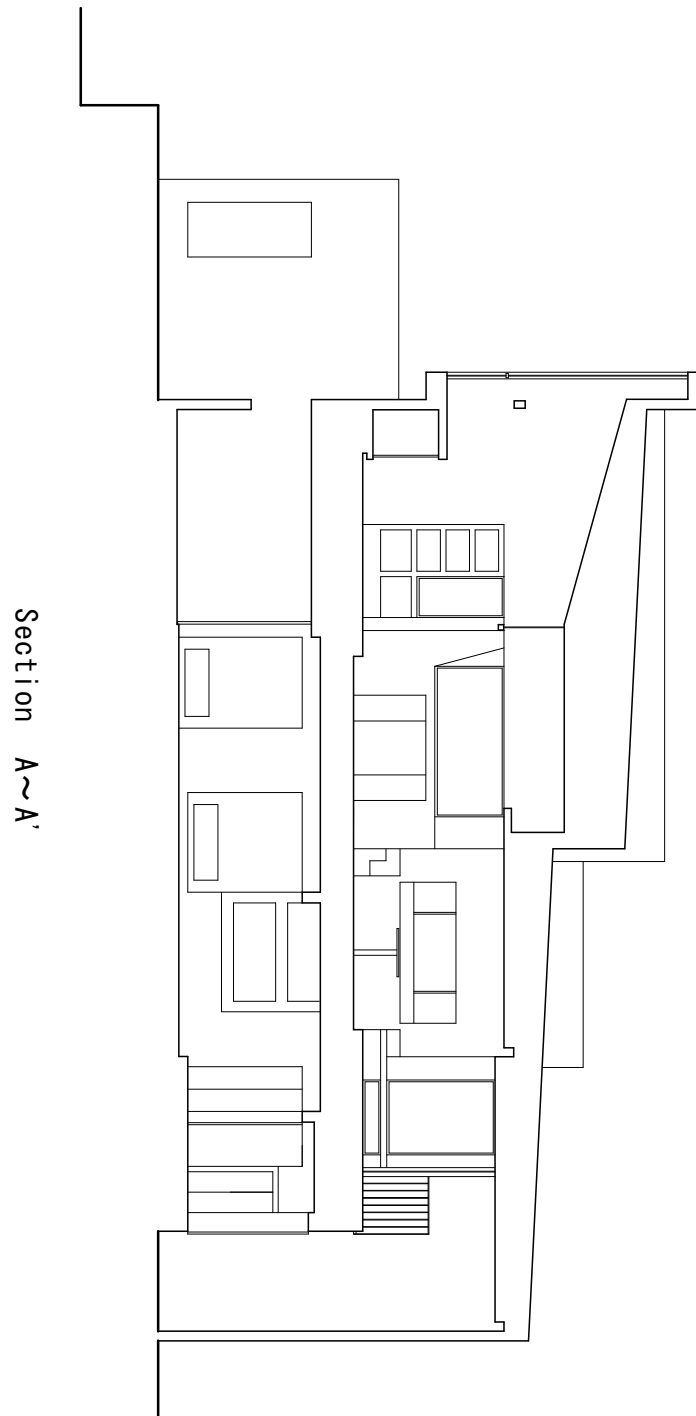

1-1-35 Yagura
Kusatsu-City, Shiga, 525-0053
Japan
Tel. +81-77-5658804
www.form-kimura.com

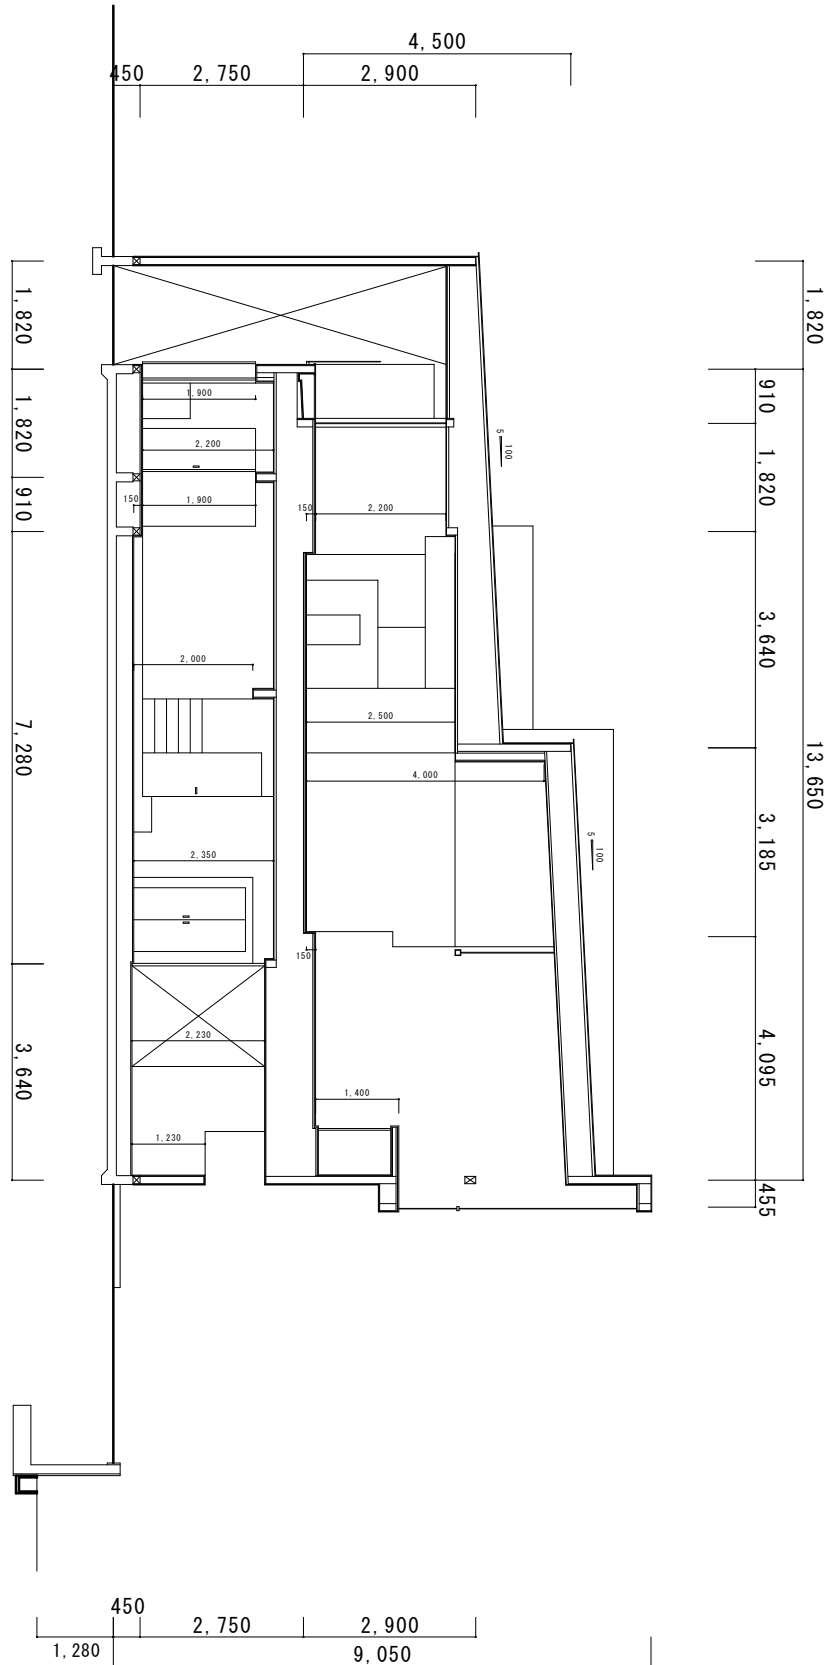


Architekten:
Kouichi Kimura

veröffentlicht in Heft 02/2015

HÄUSER

1-1-35 Yagura
Kusatsu-City, Shiga, 525-0053
Japan
Tel. +81-77-5658804
www.form-kimura.com

North
Elevation

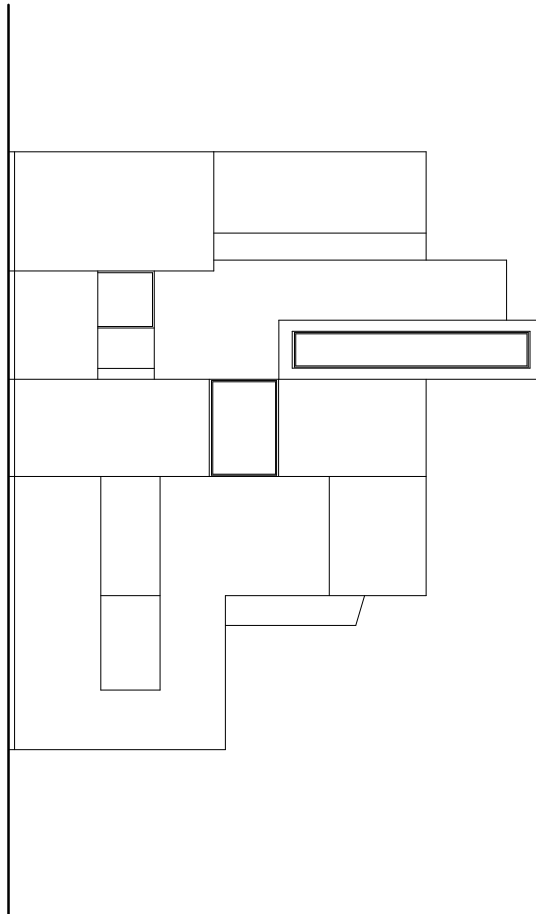

Architekten:
Kouichi Kimura

veröffentlicht in Heft 02/2015

HÄUSER

1-1-35 Yagura
Kusatsu-City, Shiga, 525-0053
Japan
Tel. +81-77-5658804
www.form-kimura.com

