



Rua General Jardim 770 13a
Vila Buarque, São Paulo sp, Brasilien
Tel. +55-11-32 31 30 80
www.unaarquitetos.com.br

Erdgeschoss

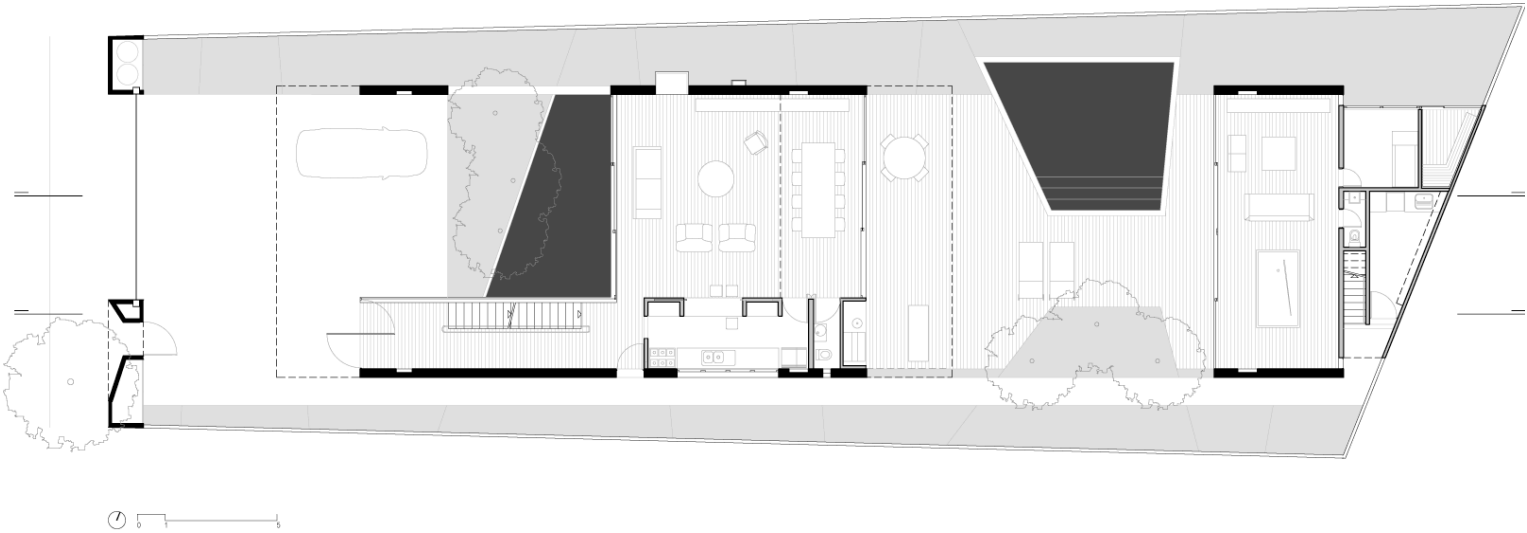


Rua General Jardim 770 13a
Vila Buarque, São Paulo sp, Brasilien
Tel. +55-11-32 31 30 80
www.unaarquitetos.com.br

Obergeschoss

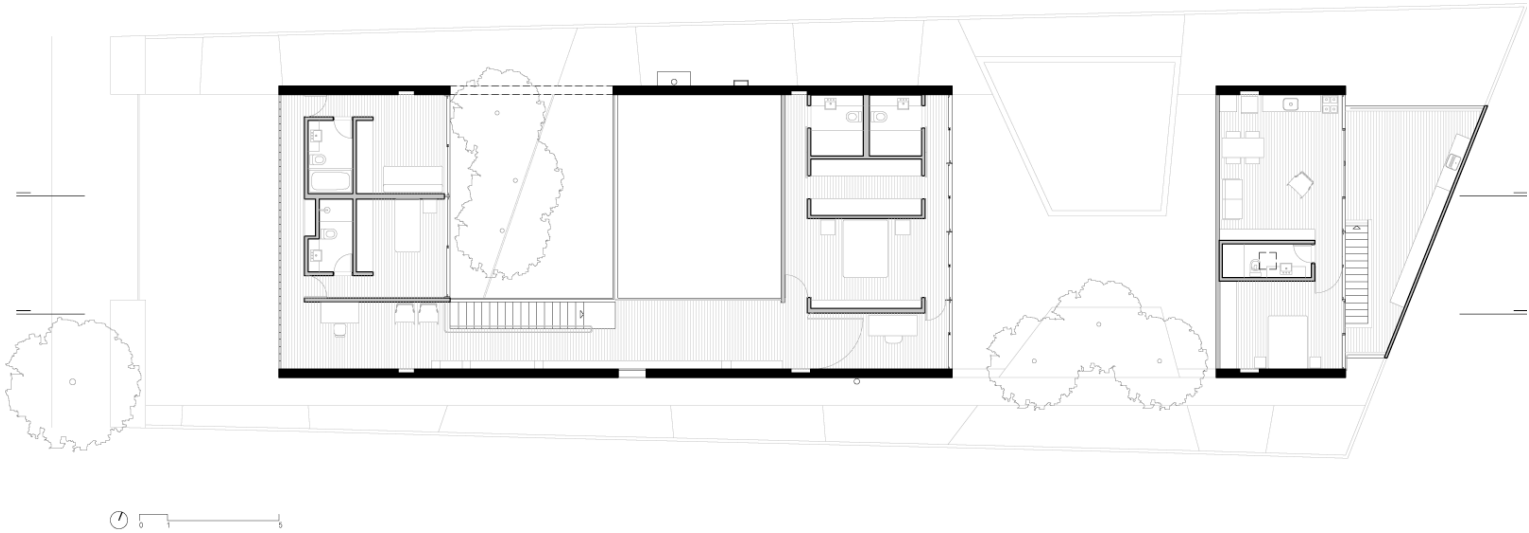


Rua General Jardim 770 13a
Vila Buarque, São Paulo sp, Brasilien
Tel. +55-11-32 31 30 80
www.unaarquitetos.com.br

Schnitt

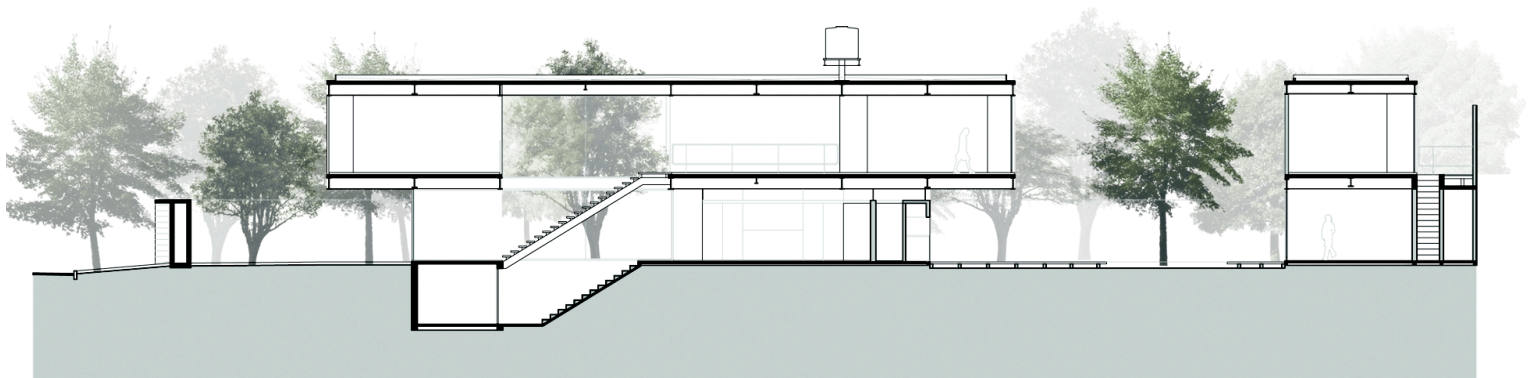

Rua General Jardim 770 13a
Vila Buarque, São Paulo sp, Brasilien
Tel. +55-11-32 31 30 80
www.unaarquitetos.com.br

Ansicht

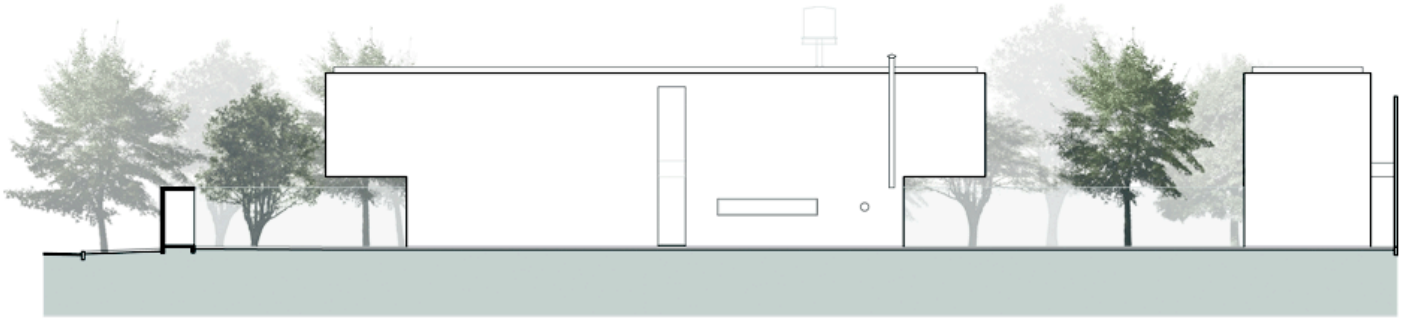

Rua General Jardim 770 13a
Vila Buarque, São Paulo sp, Brasilien
Tel. +55-11-32 31 30 80
www.unaarquitetos.com.br

Konstruktions Diagramm

