


Säbenertorgasse 2

I-39042 Brixen

Tel. +39-04 72 83 61 38


www.kup-arch.it

Erdgeschoss

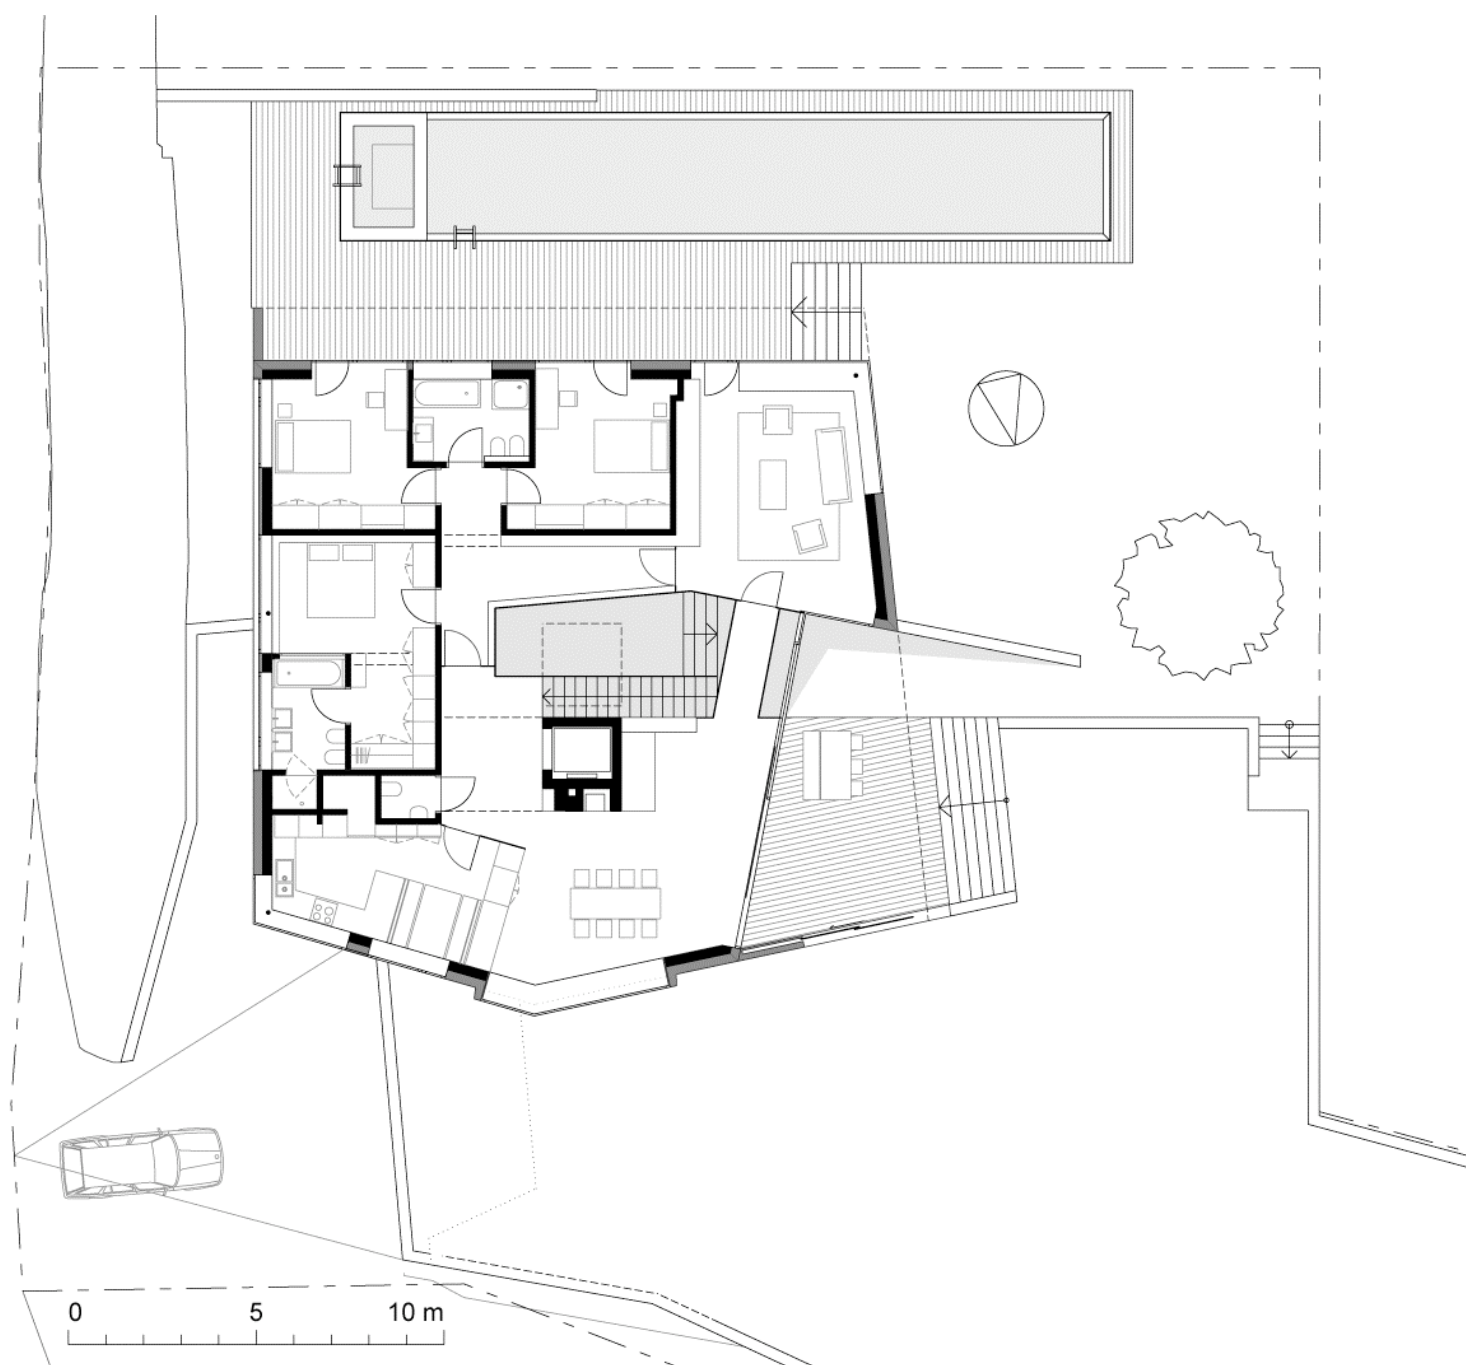


Säbenertorgasse 2
I-39042 Brixen
Tel. +39-04 72 83 61 38
www.kup-arch.it

Untergeschoss

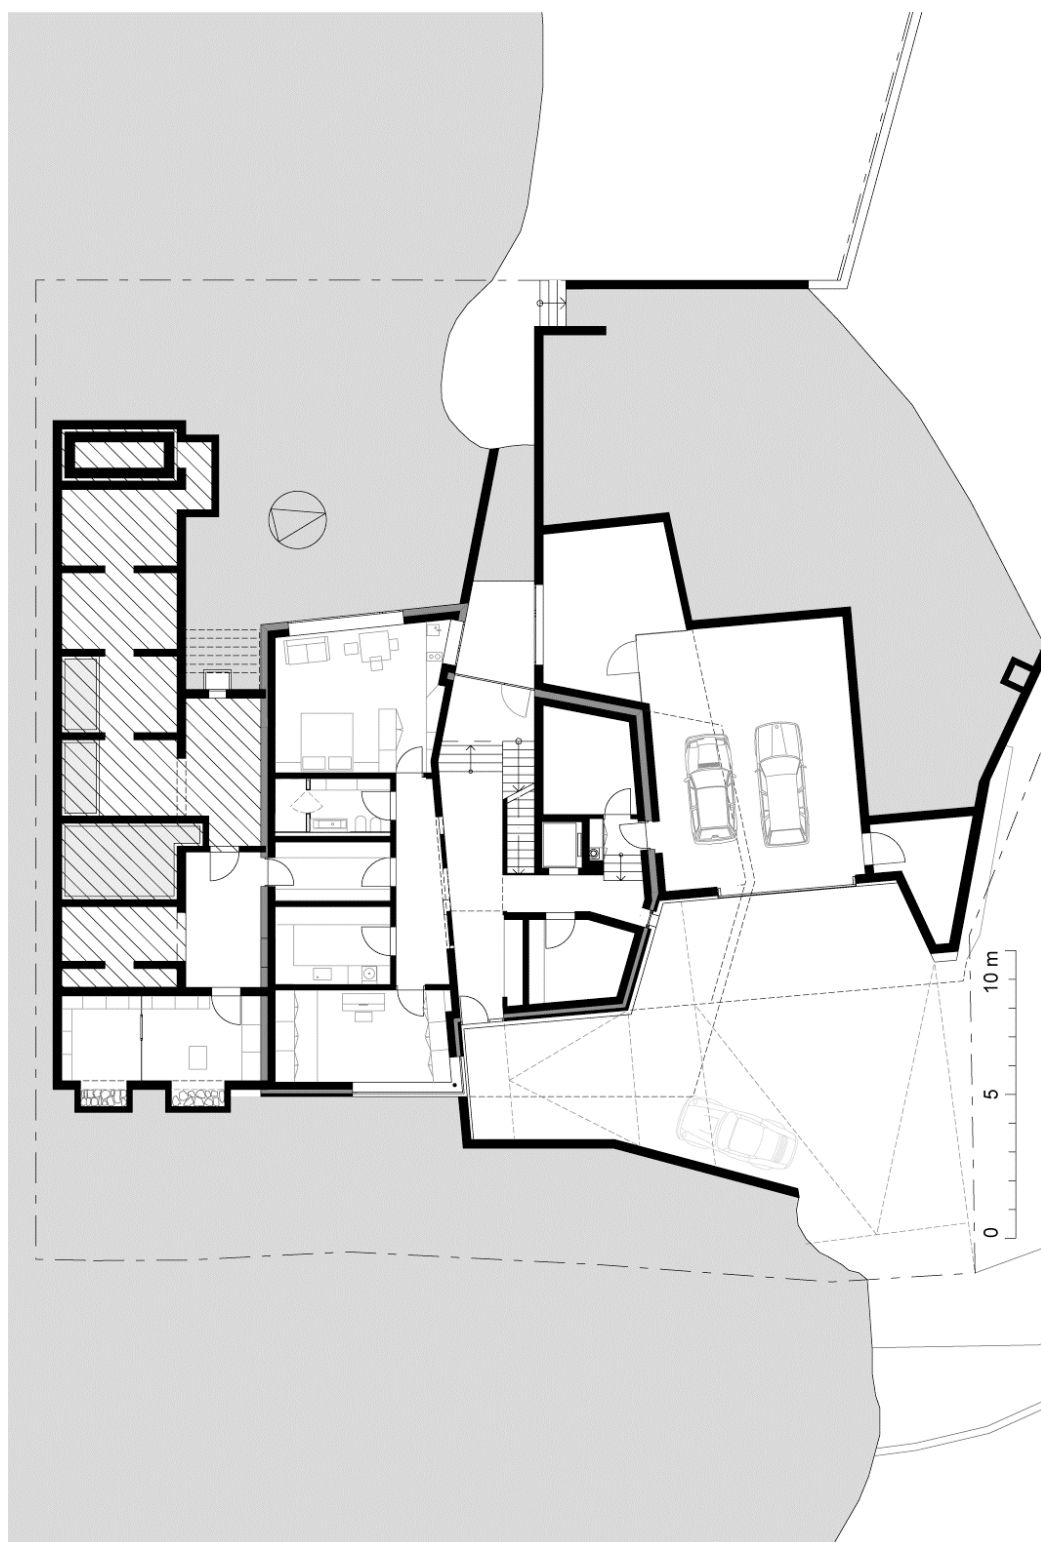

Säbenertorgasse 2
I-39042 Brixen
Tel. +39-04 72 83 61 38
www.kup-arch.it

Dachgeschoss

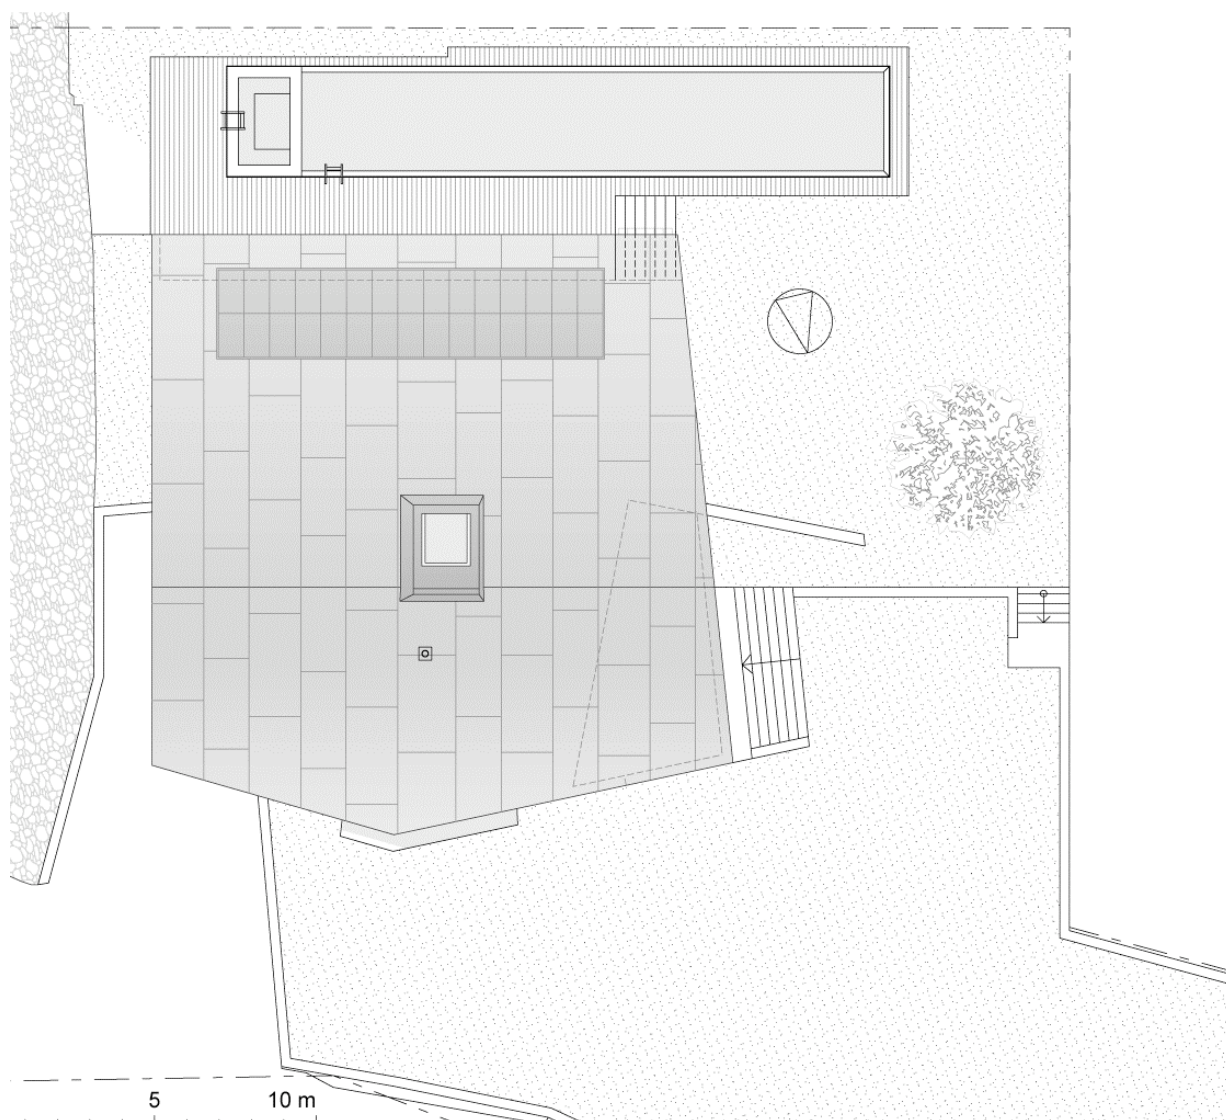


Säbenertorgasse 2

I-39042 Brixen

Tel. +39-04 72 83 61 38

www.kup-arch.it

Schnitte

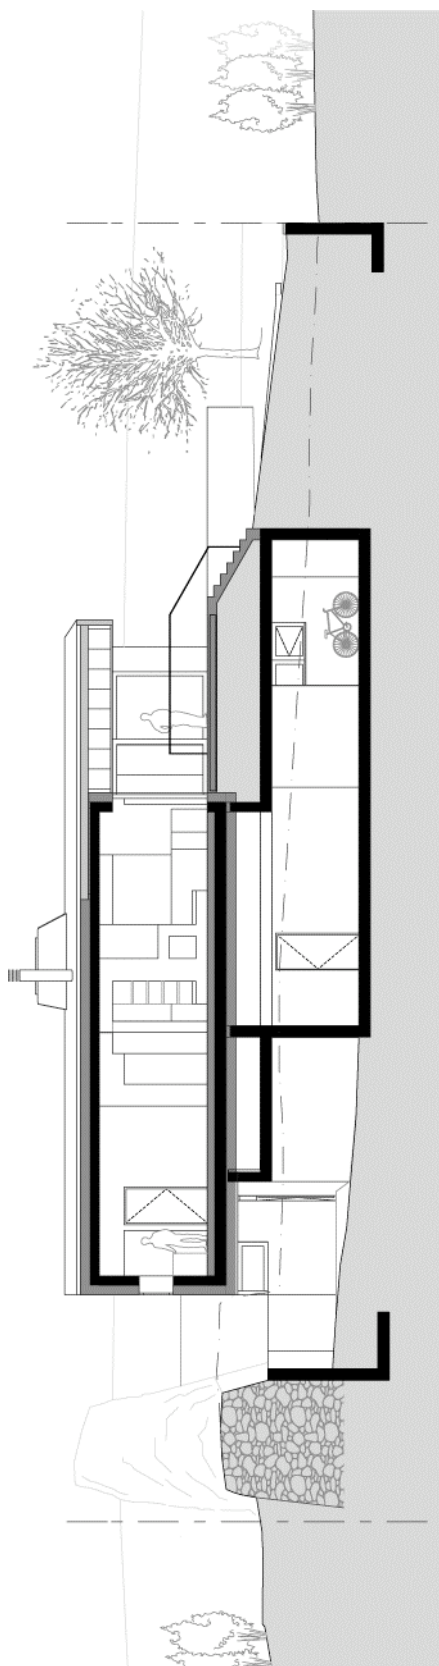


Säbenertorgasse 2

I-39042 Brixen

Tel. +39-04 72 83 61 38

www.kup-arch.it

Schnitte

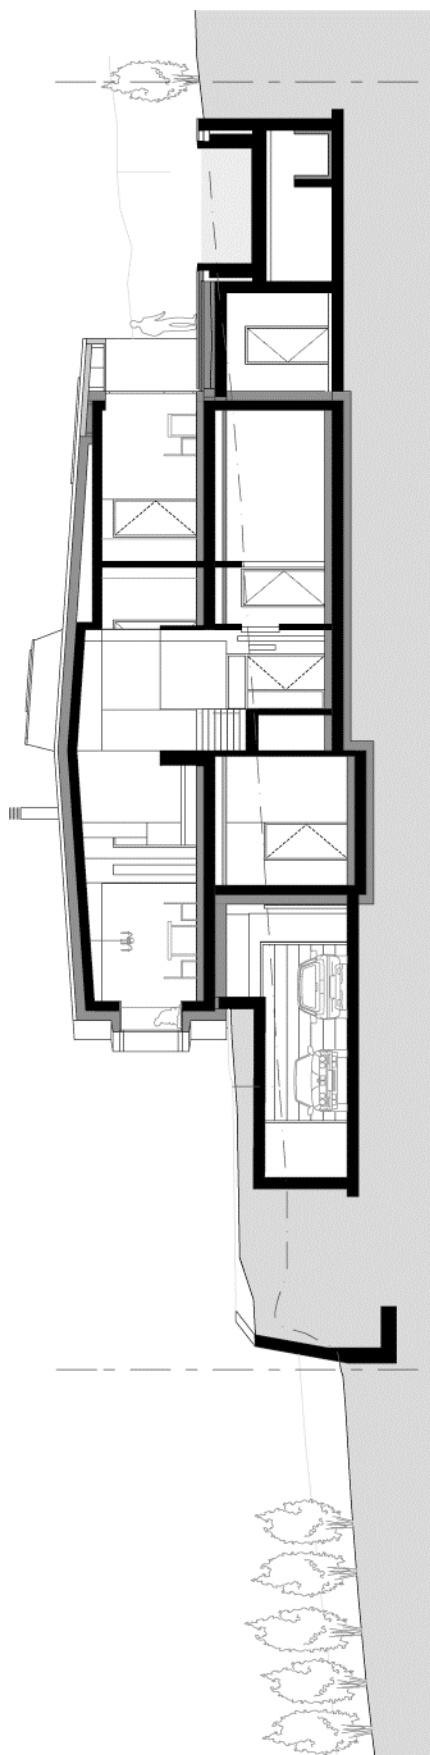


Säbenertorgasse 2

I-39042 Brixen

Tel. +39-04 72 83 61 38


www.kup-arch.it

Ansicht Nord

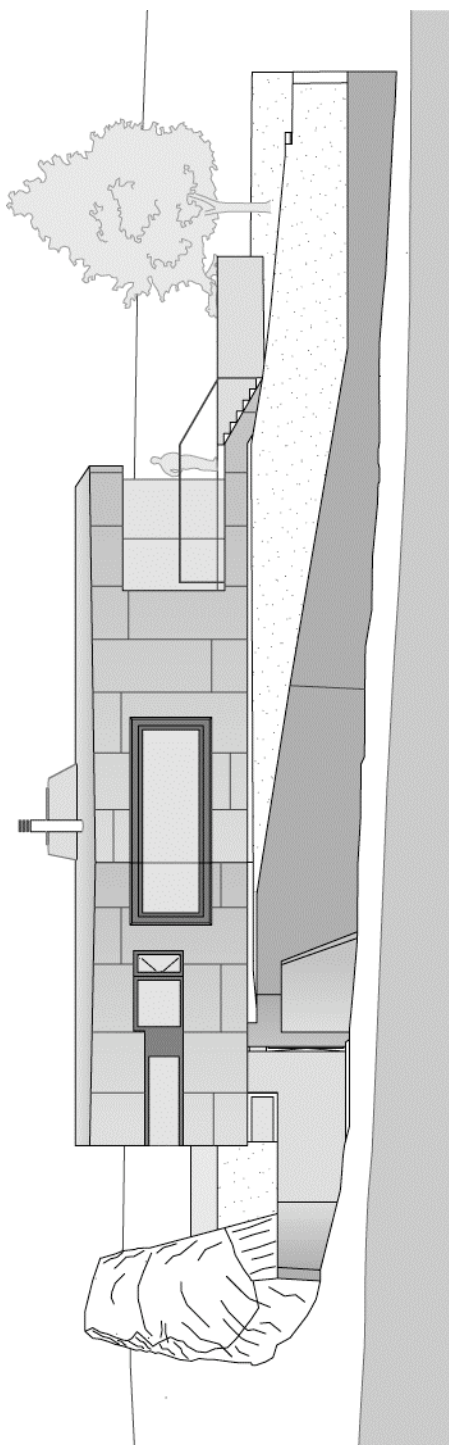


Säbenertorgasse 2
I-39042 Brixen
Tel. +39-04 72 83 61 38
www.kup-arch.it

Ansicht Ost

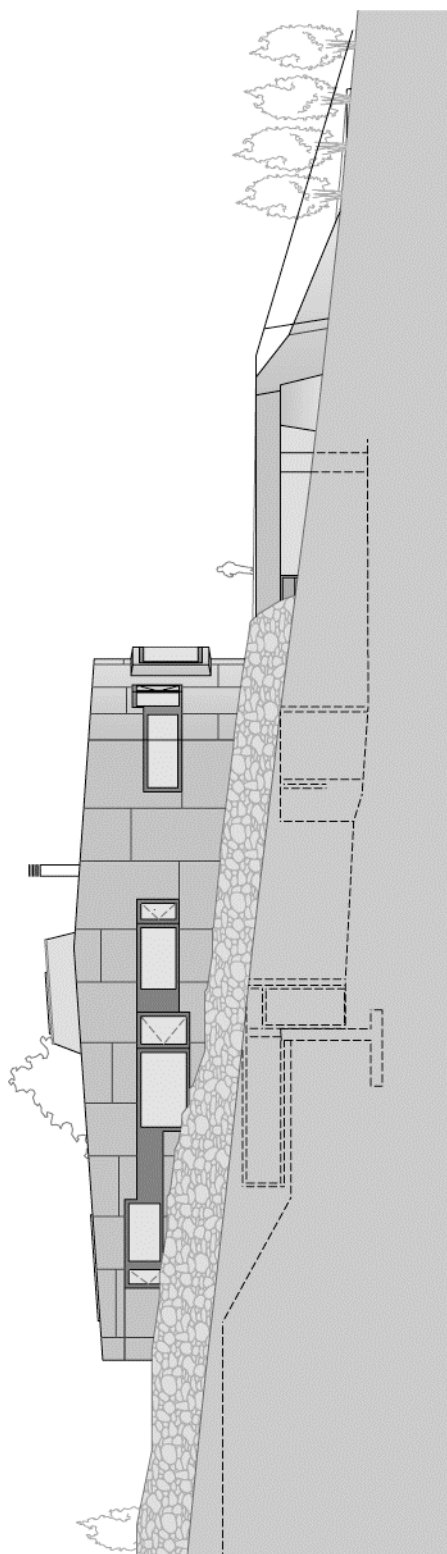

Säbenertorgasse 2
I-39042 Brixen
Tel. +39-04 72 83 61 38
www.kup-arch.it

Ansicht West

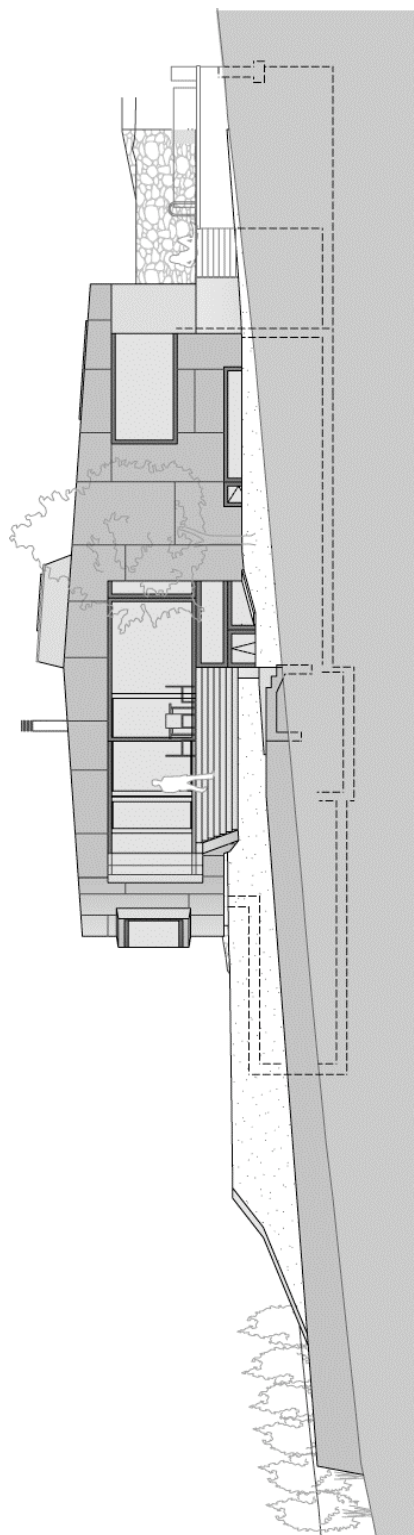

Säbenertorgasse 2

I-39042 Brixen

Tel. +39-04 72 83 61 38

www.kup-arch.it

Ansicht Süd

