



## Erdgeschoss


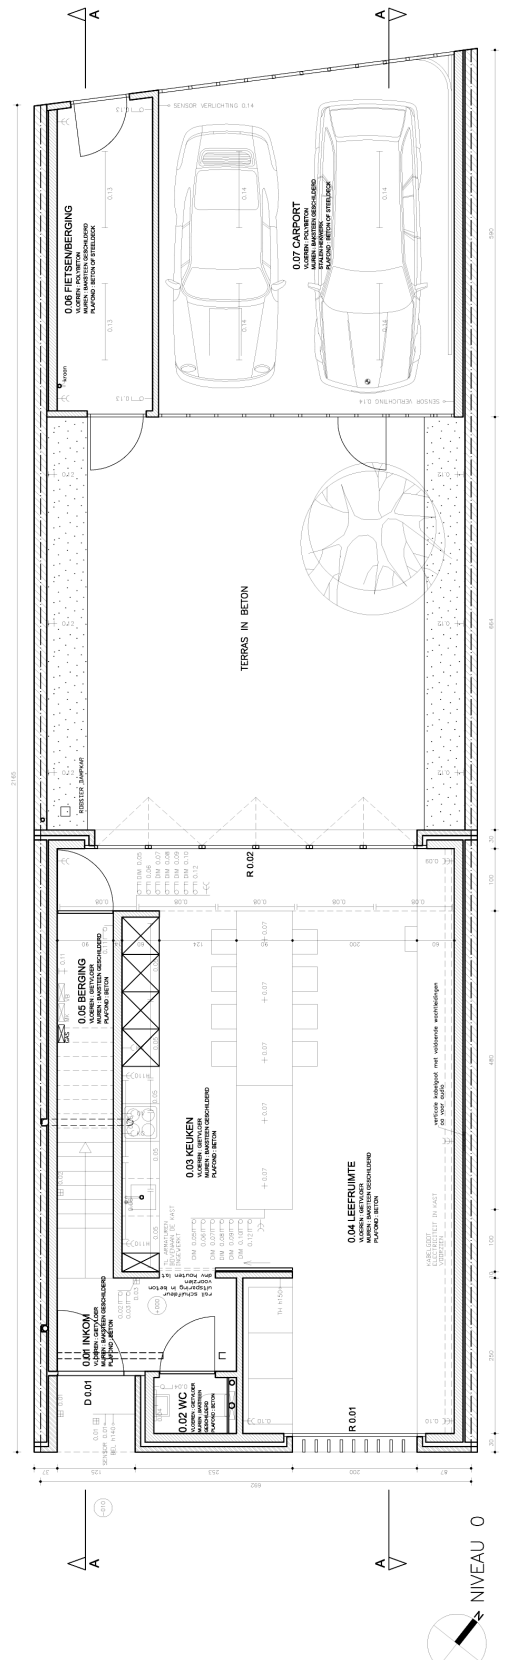


## 1.Obergeschoss

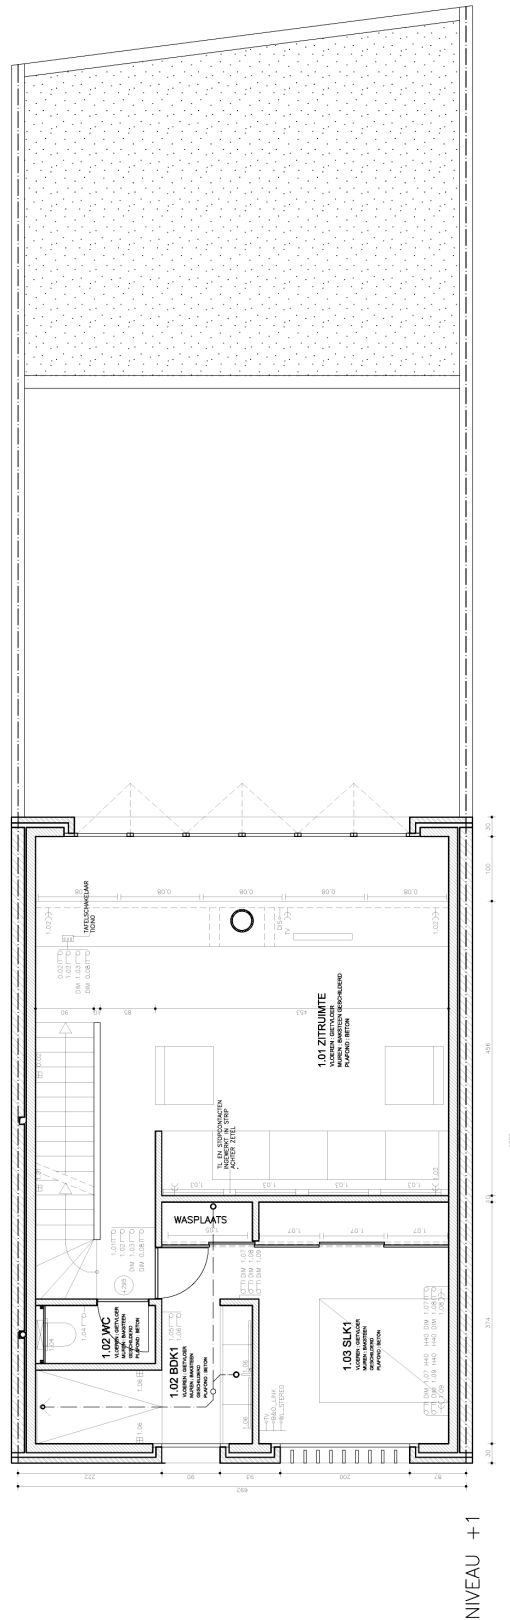


Britt Crepain, Stefan Spaens (re.)  
 Joep Debie, 9, Vrijdagmarkt  
 B-2000 Antwerpen  
 Tel. +32-3-289 91 20  
 www.csdarchitecten.be

## 2.Obergeschoss

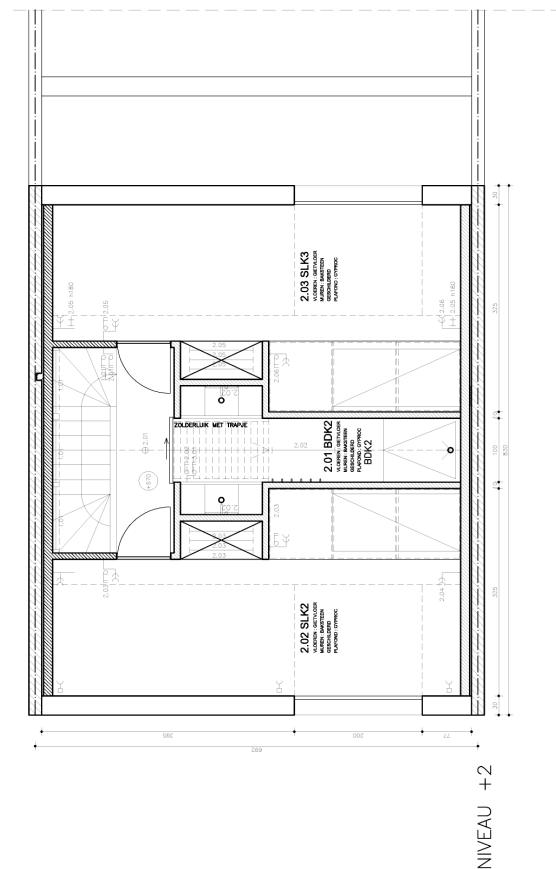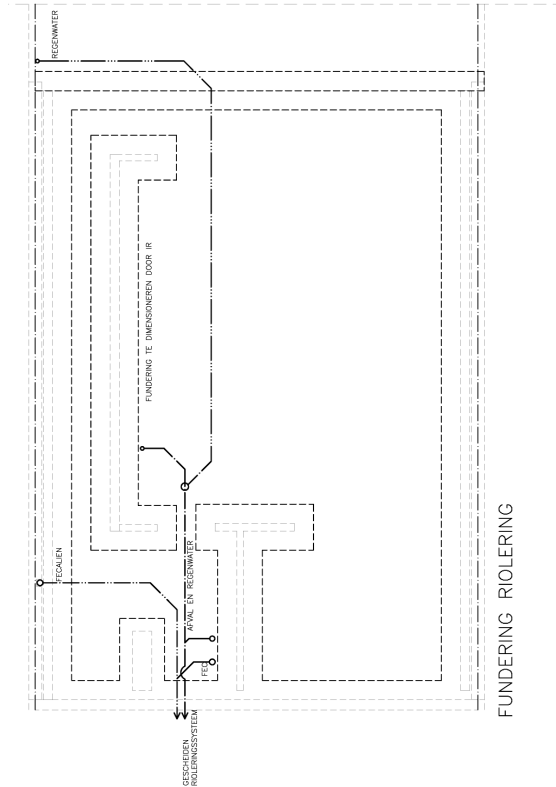

## Ansichten

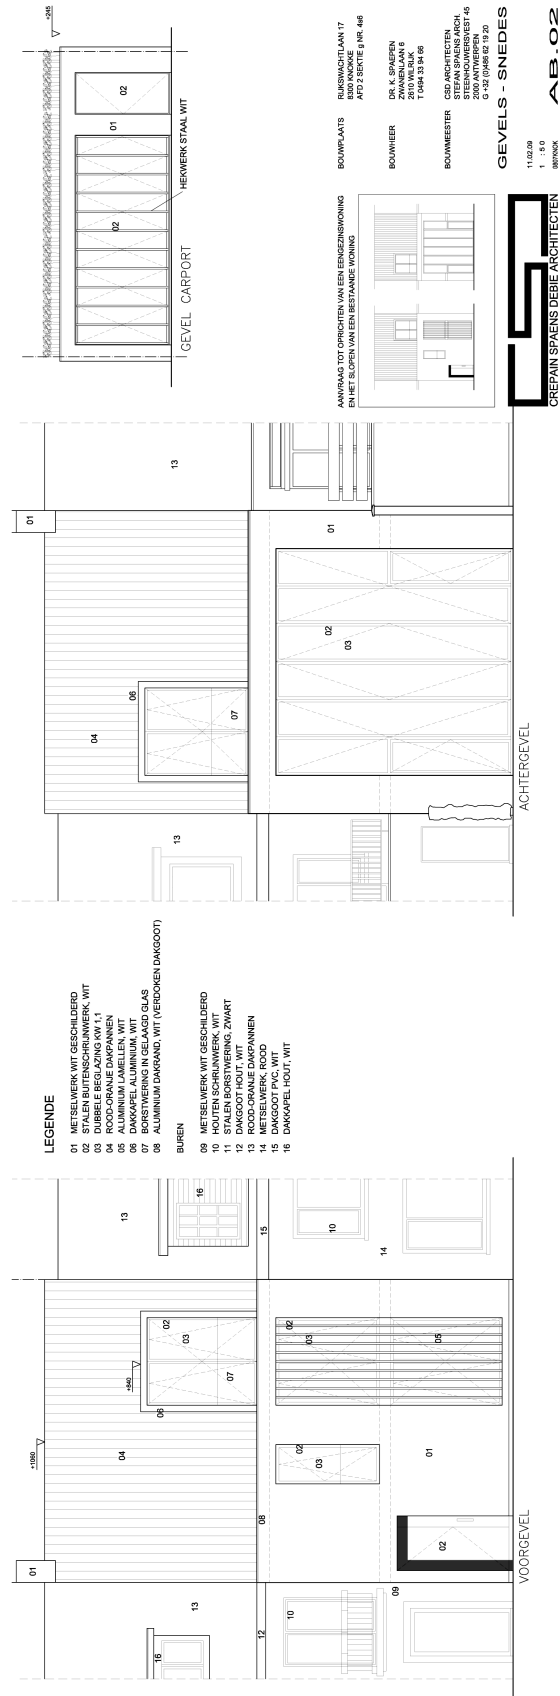

Britt Crepain, Stefan Spaens (re.)  
Joep Debie, 9, Vrijdagmarkt  
B-2000 Antwerpen  
Tel. +32-3-289 91 20  
[www.csdarchitecten.be](http://www.csdarchitecten.be)

**Schnitte**

