


Cristián Winckler, Pablo Saric, Felipe Fritz
 Los Españoles 2655 A, Providencia
 RCH-Santiago de Chile
 Tel. +56-9-97 79 20 37
www.01arq.cl



Erdgeschoss

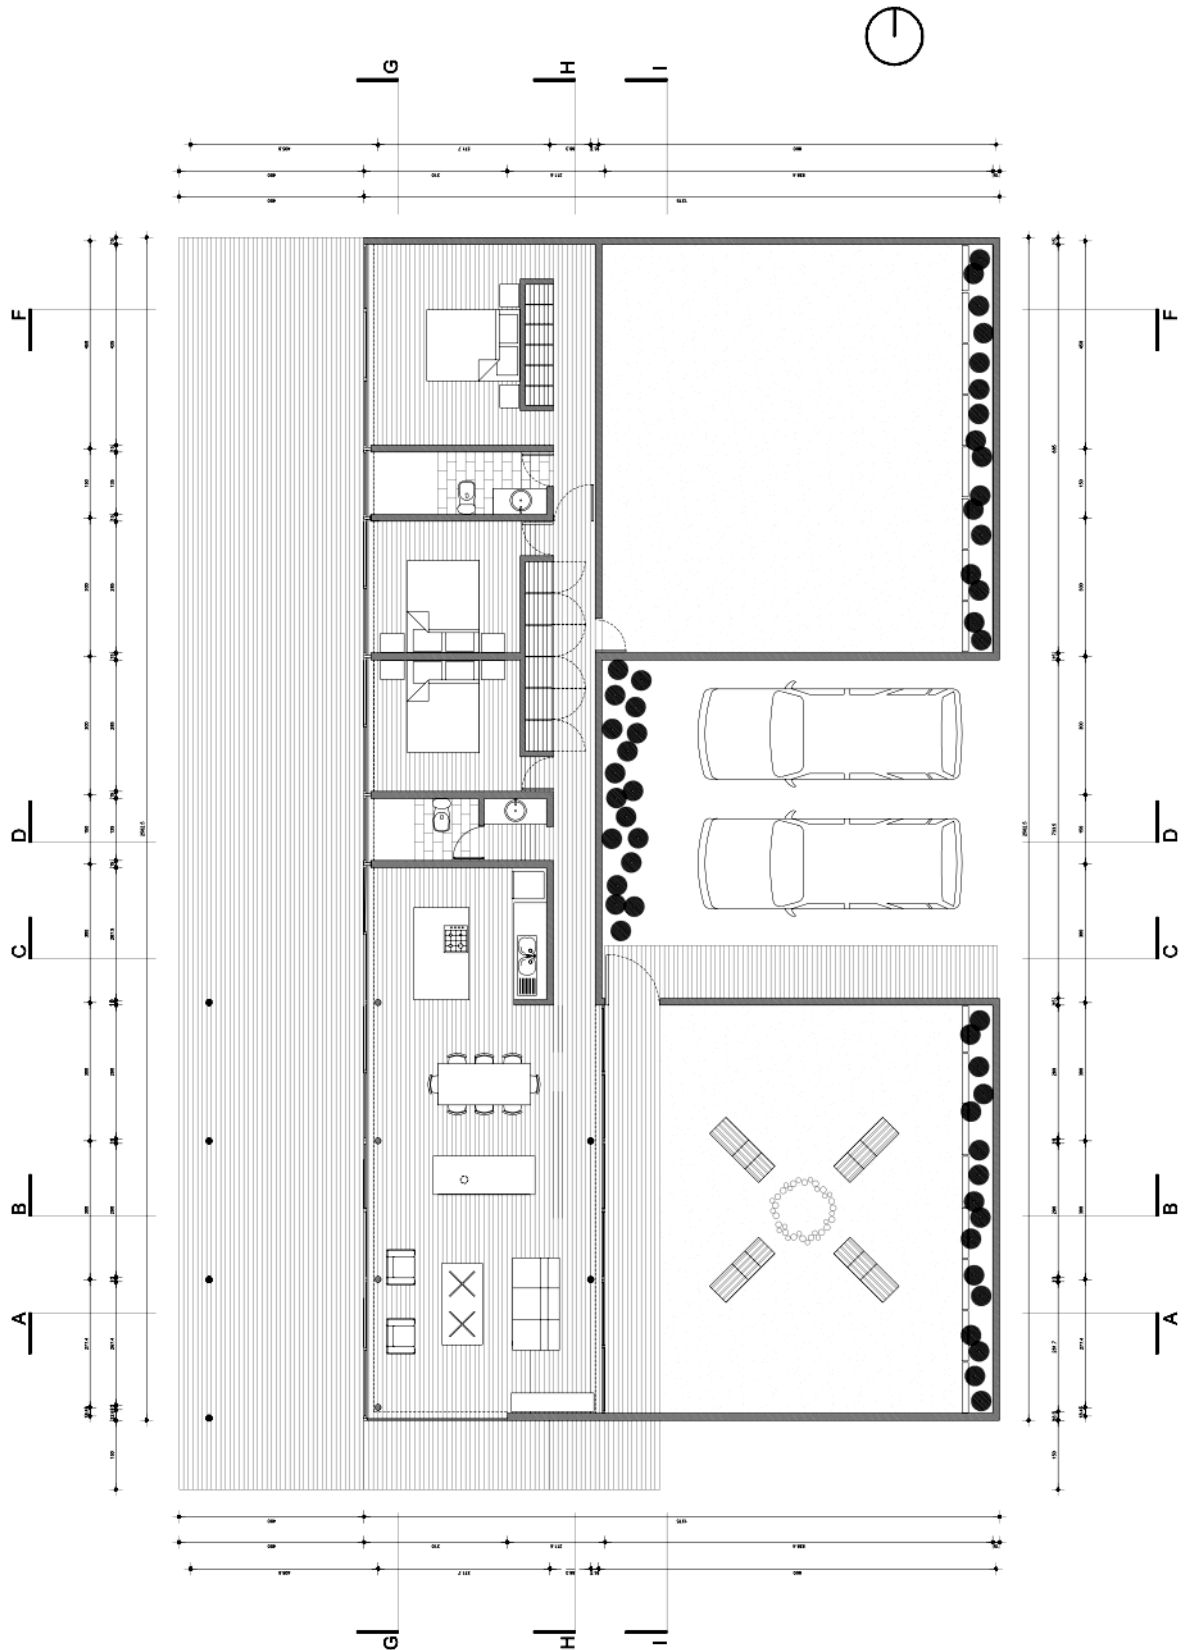

FIRST FLOOR PLAN


Cristián Winckler, Pablo Saric, Felipe Fritz
Los Españoles 2655 A, Providencia
RCH-Santiago de Chile
Tel. +56-9-97 79 20 37
www.01arq.cl

Ansichten

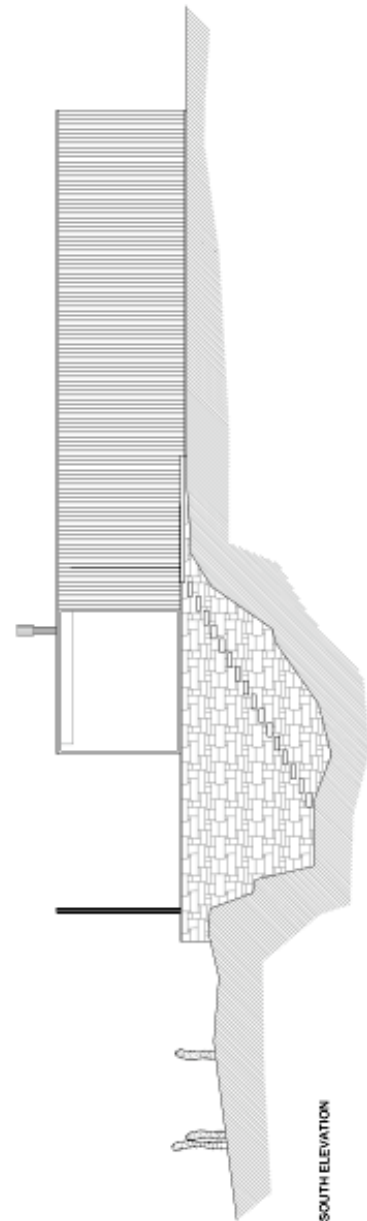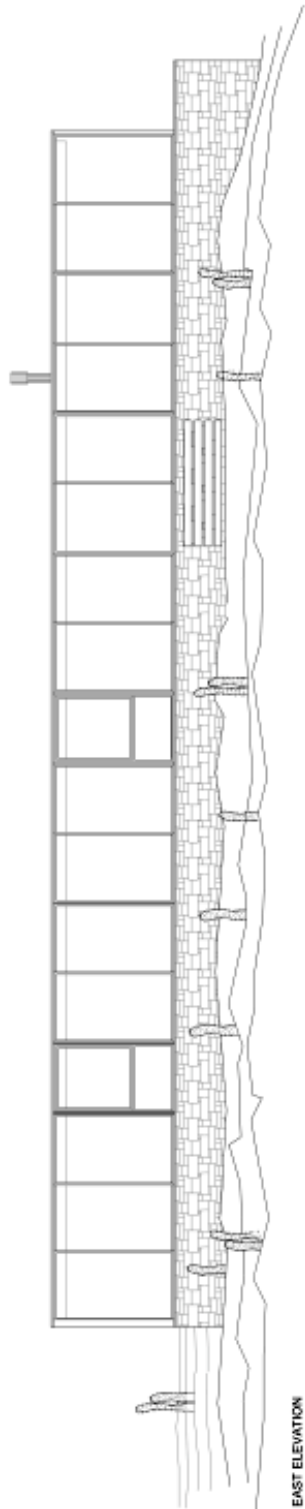



Cristián Winckler, Pablo Saric, Felipe Fritz
Los Españoles 2655 A, Providencia
RCH-Santiago de Chile
Tel. +56-9-97 79 20 37
www.01arq.cl

Ansichten

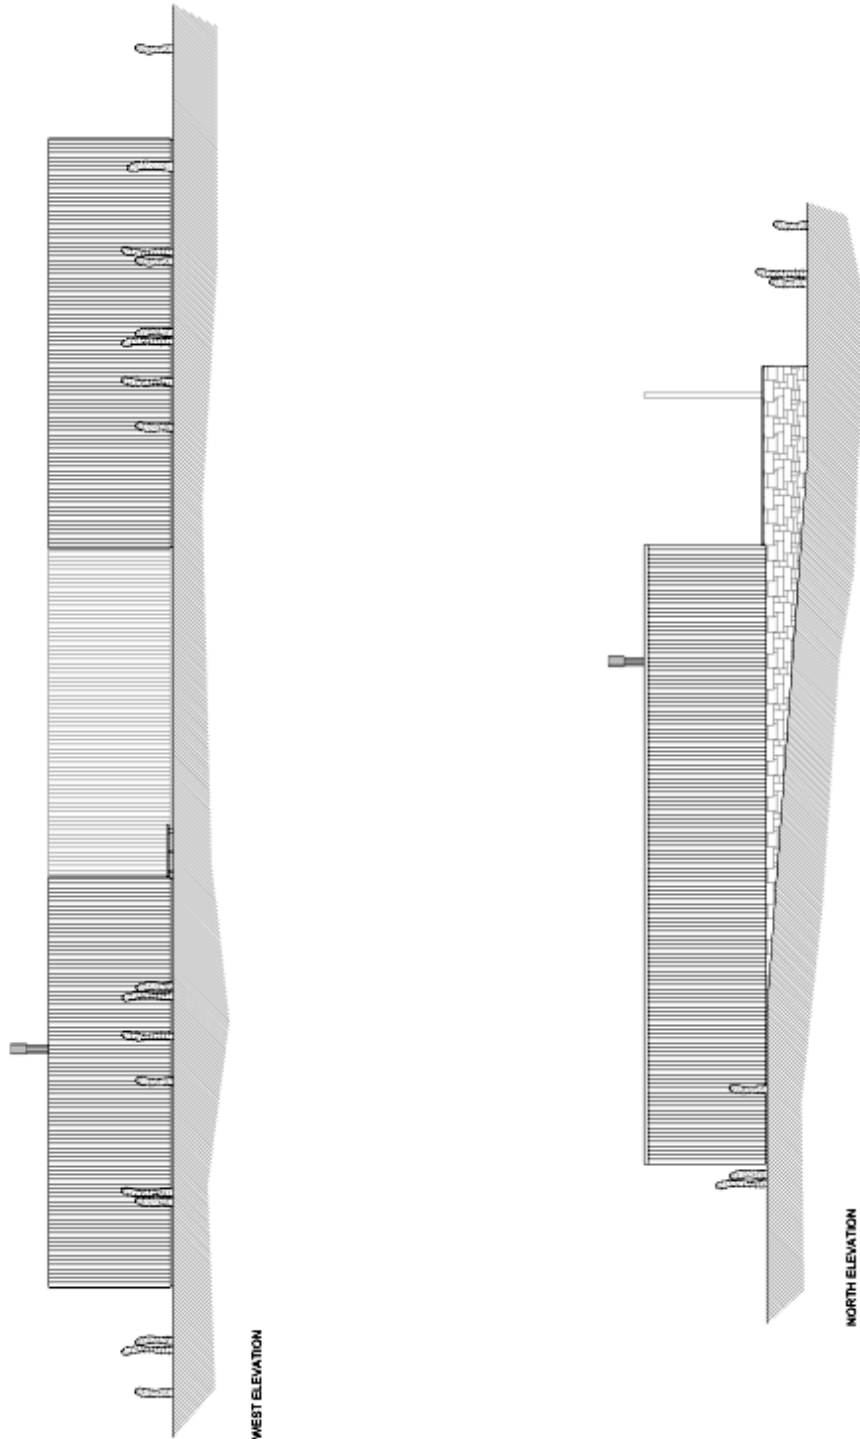


Cristián Winckler, Pablo Saric, Felipe Fritz
Los Españoles 2655 A, Providencia
RCH-Santiago de Chile
Tel. +56-9-97 79 20 37
www.01arq.cl

Schnitte 1

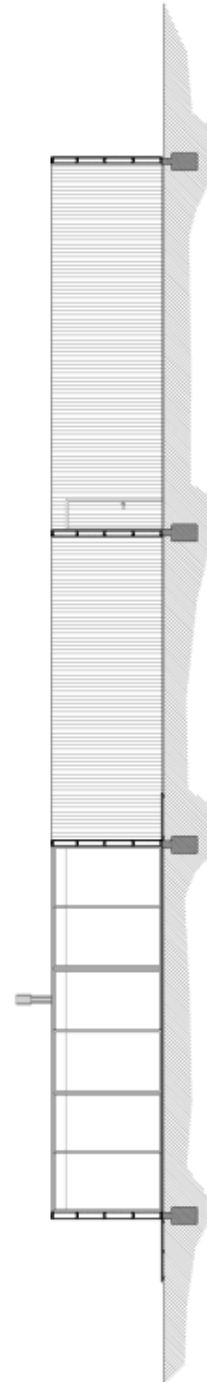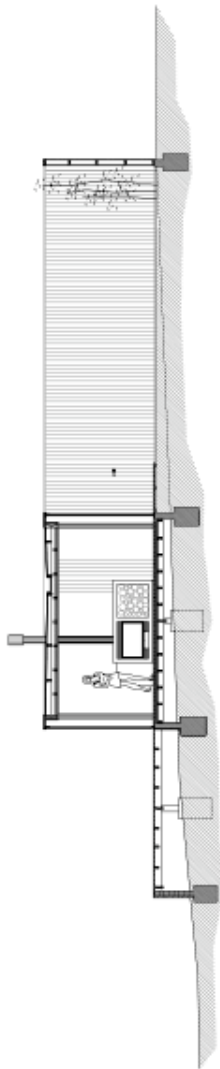

Cristián Winckler, Pablo Saric, Felipe Fritz
Los Españoles 2655 A, Providencia
RCH-Santiago de Chile
Tel. +56-9-97 79 20 37
www.01arq.cl

Schnitte 2

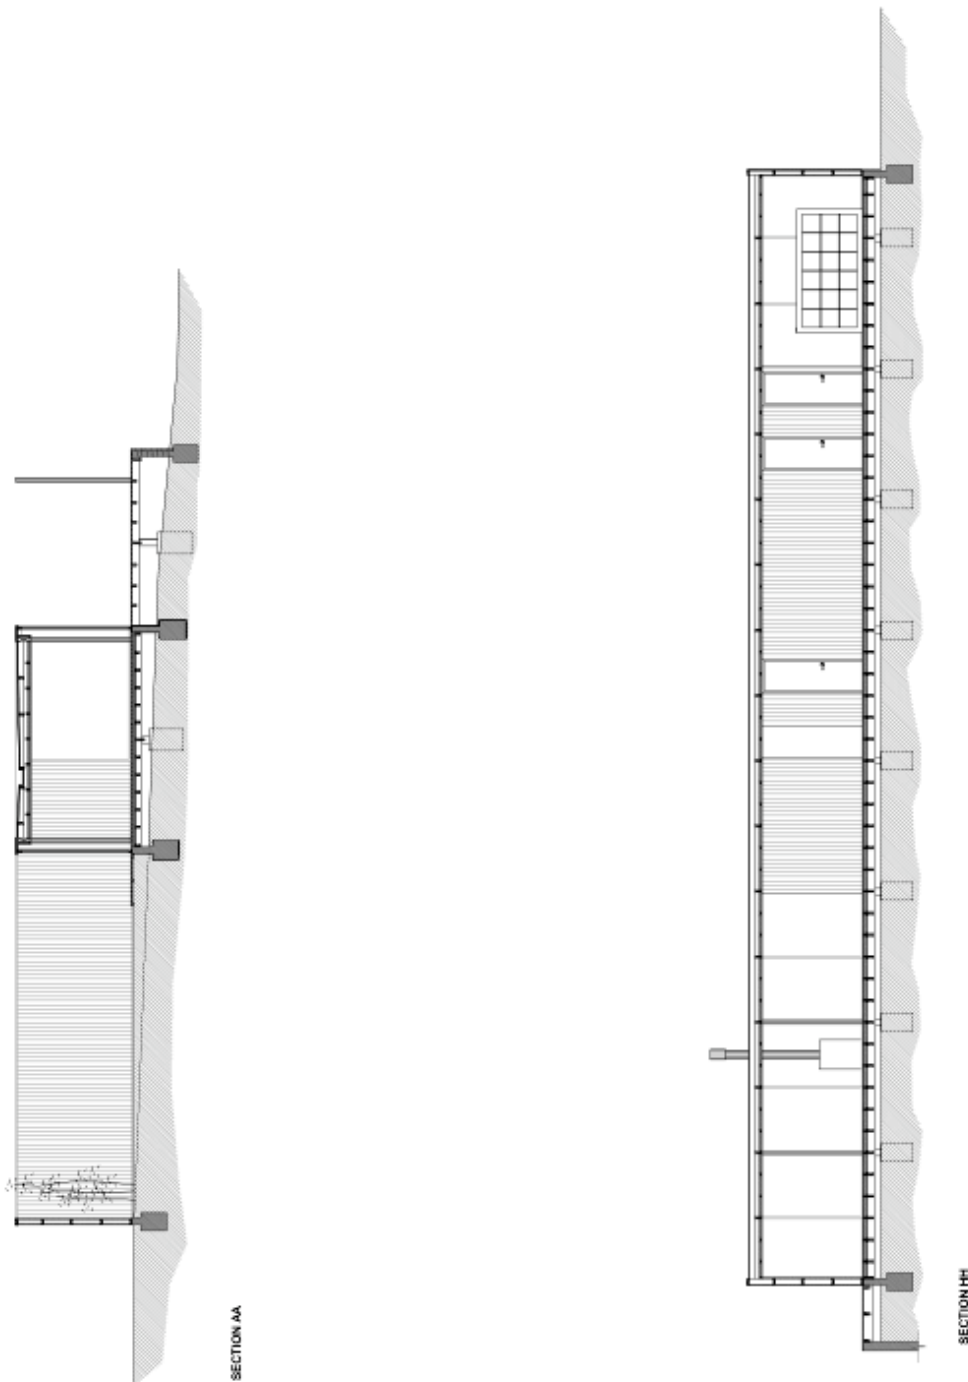

Cristián Winckler, Pablo Saric, Felipe Fritz
Los Españoles 2655 A, Providencia
RCH-Santiago de Chile
Tel. +56-9-97 79 20 37
www.01arq.cl

Lageplan

