



Röntgenstrasse 44
8005 Zürich
Tel. +41-44-440 07 07
www.daxarchitektur.ch

Erdgeschoss

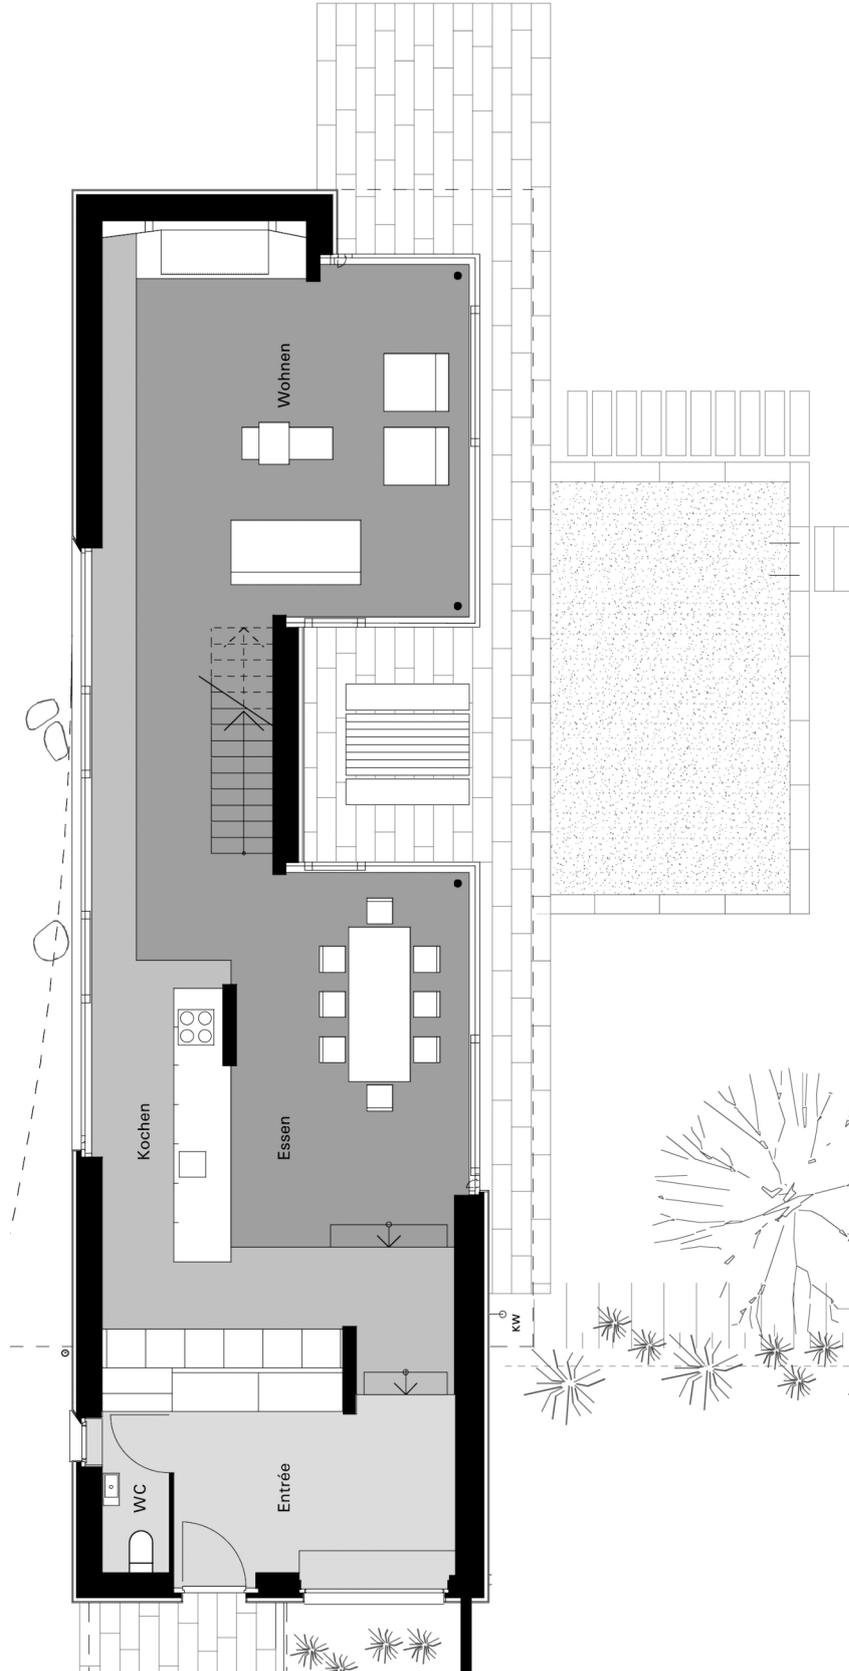


Röntgenstrasse 44
8005 Zürich
Tel. +41-44-440 07 07
www.daxarchitektur.ch

1.Obergeschoss

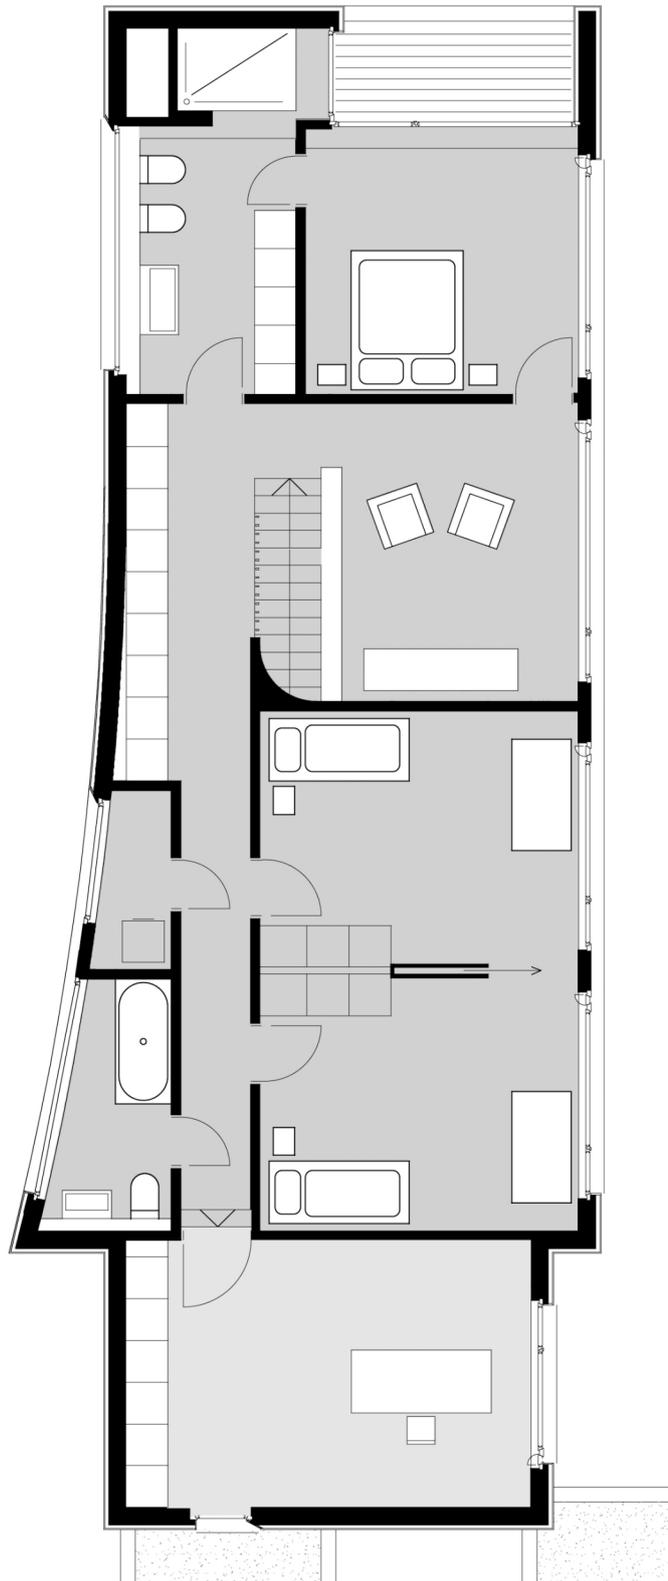


Röntgenstrasse 44
8005 Zürich
Tel. +41-44-440 07 07
www.daxarchitektur.ch

2.Obergeschoss

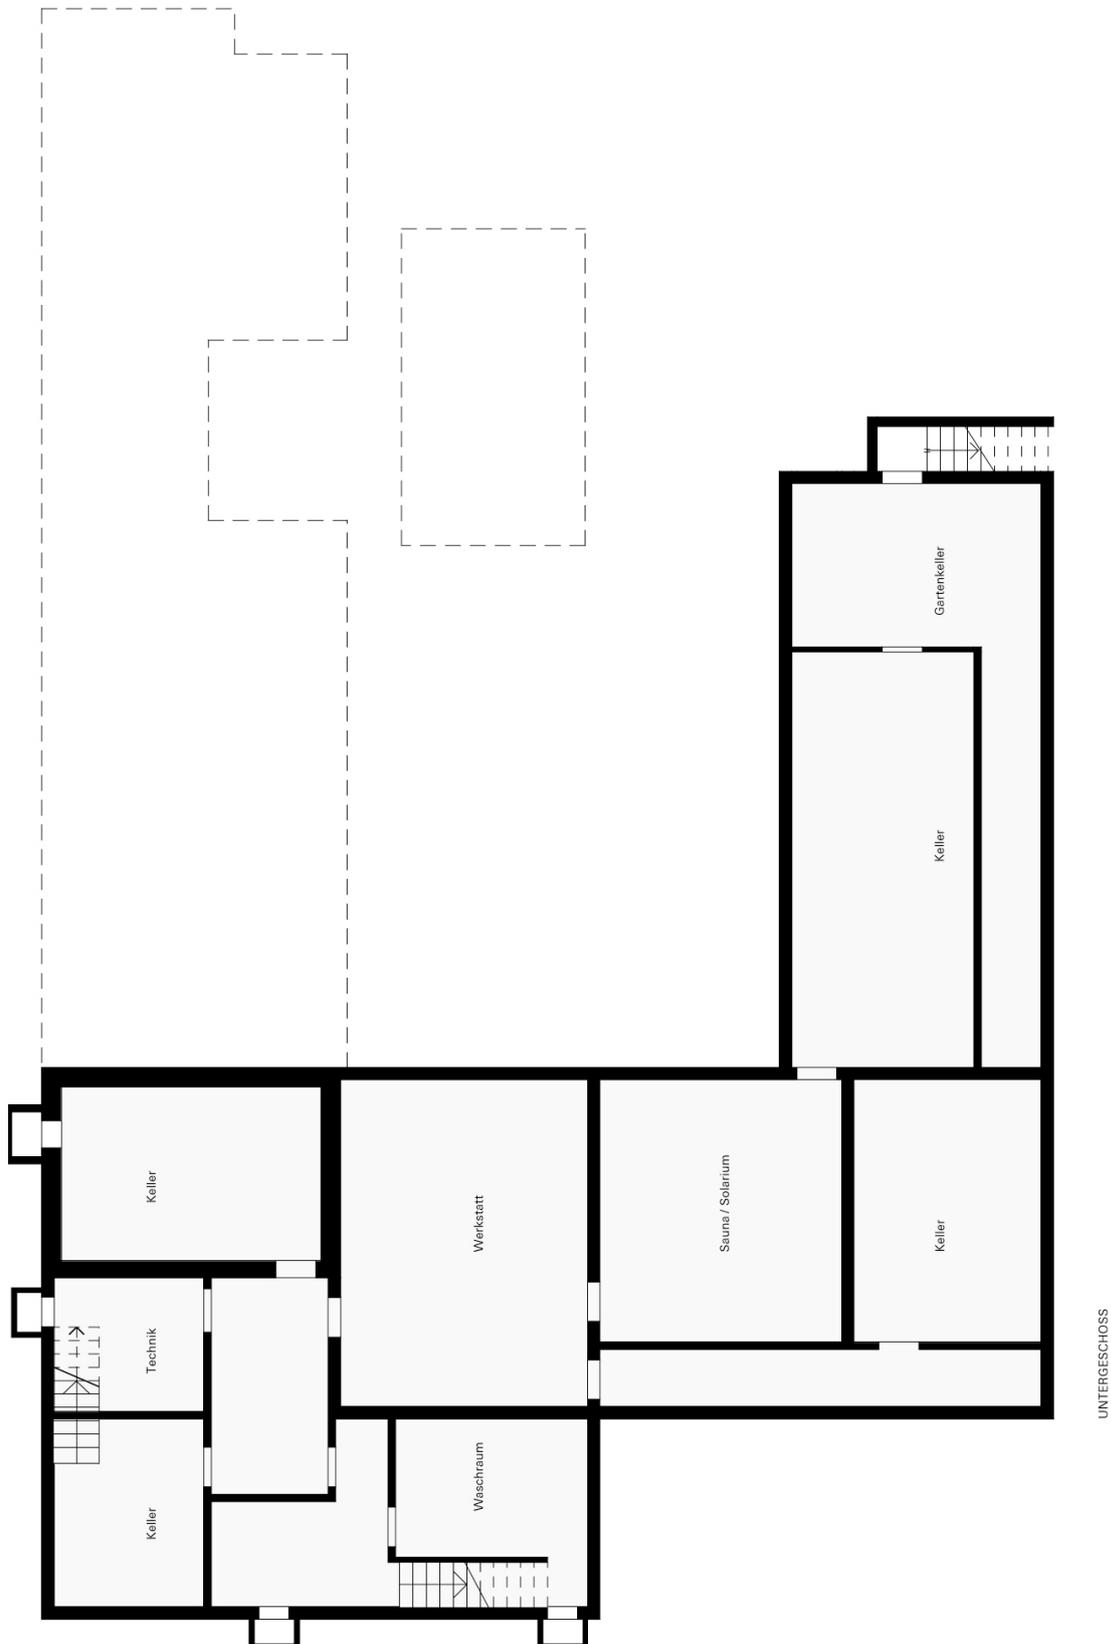


Röntgenstrasse 44
8005 Zürich
Tel. +41-44-440 07 07
www.daxarchitektur.ch

Garten

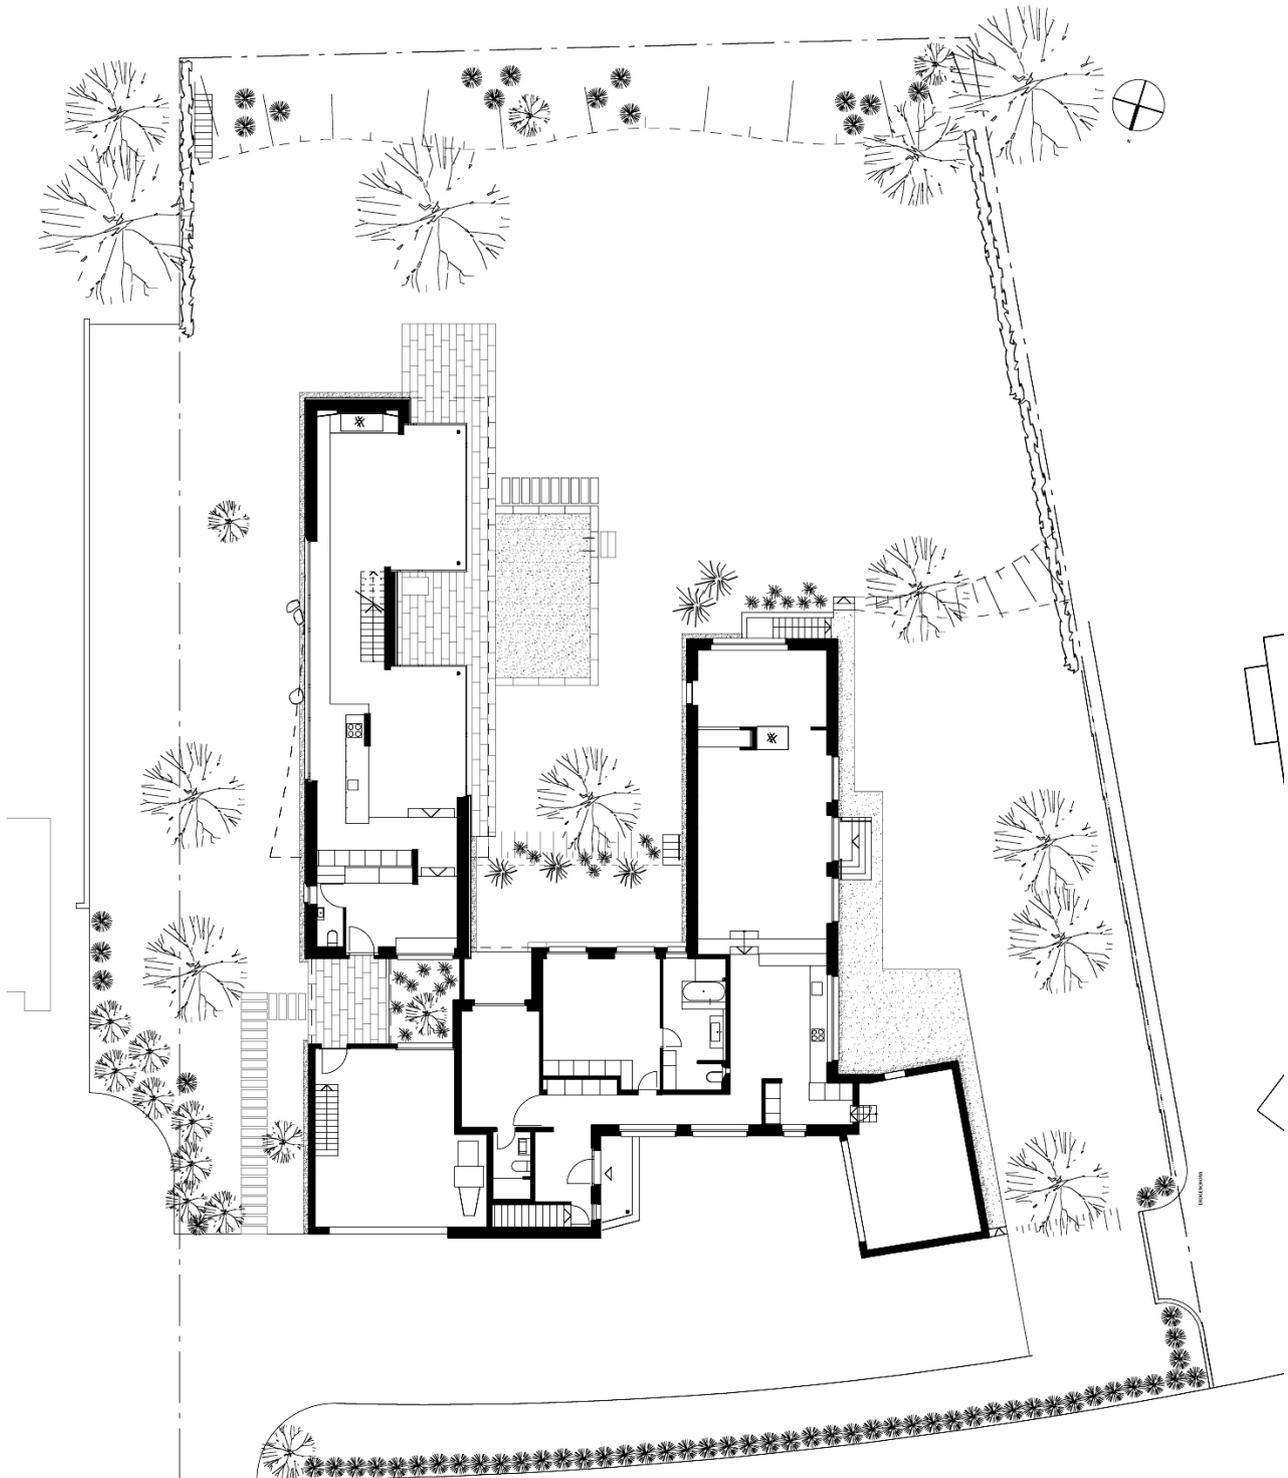


Röntgenstrasse 44
8005 Zürich
Tel. +41-44-440 07 07
www.daxarchitektur.ch

Schnitte

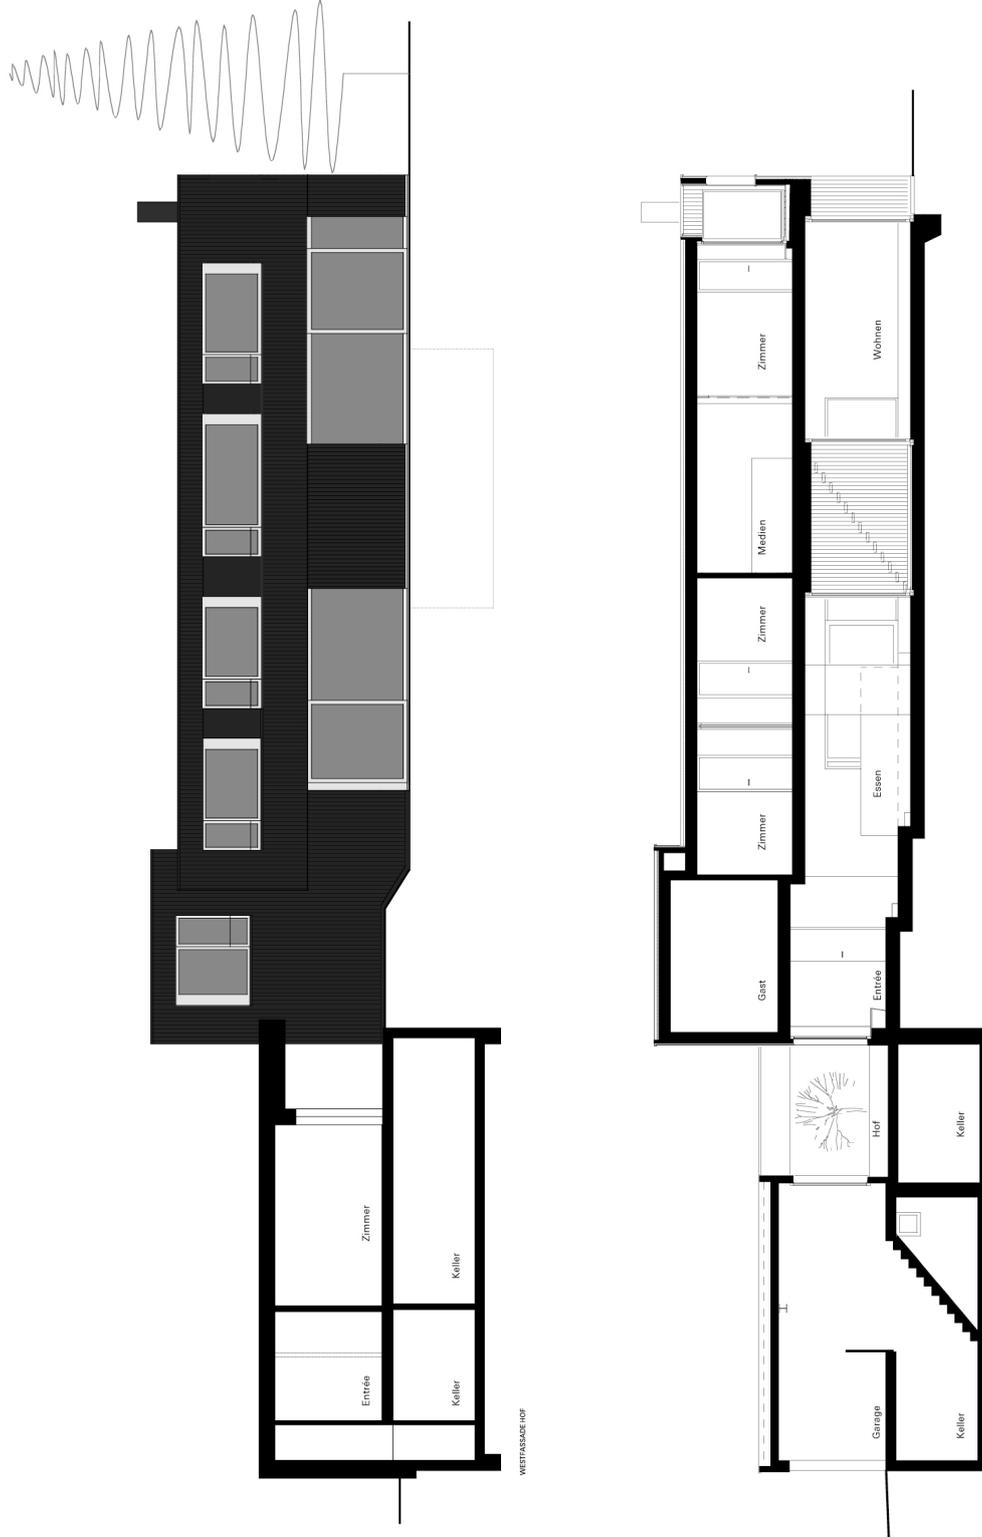

Röntgenstrasse 44
8005 Zürich
Tel. +41-44-440 07 07
www.daxarchitektur.ch

**Ansicht
Nord/West**

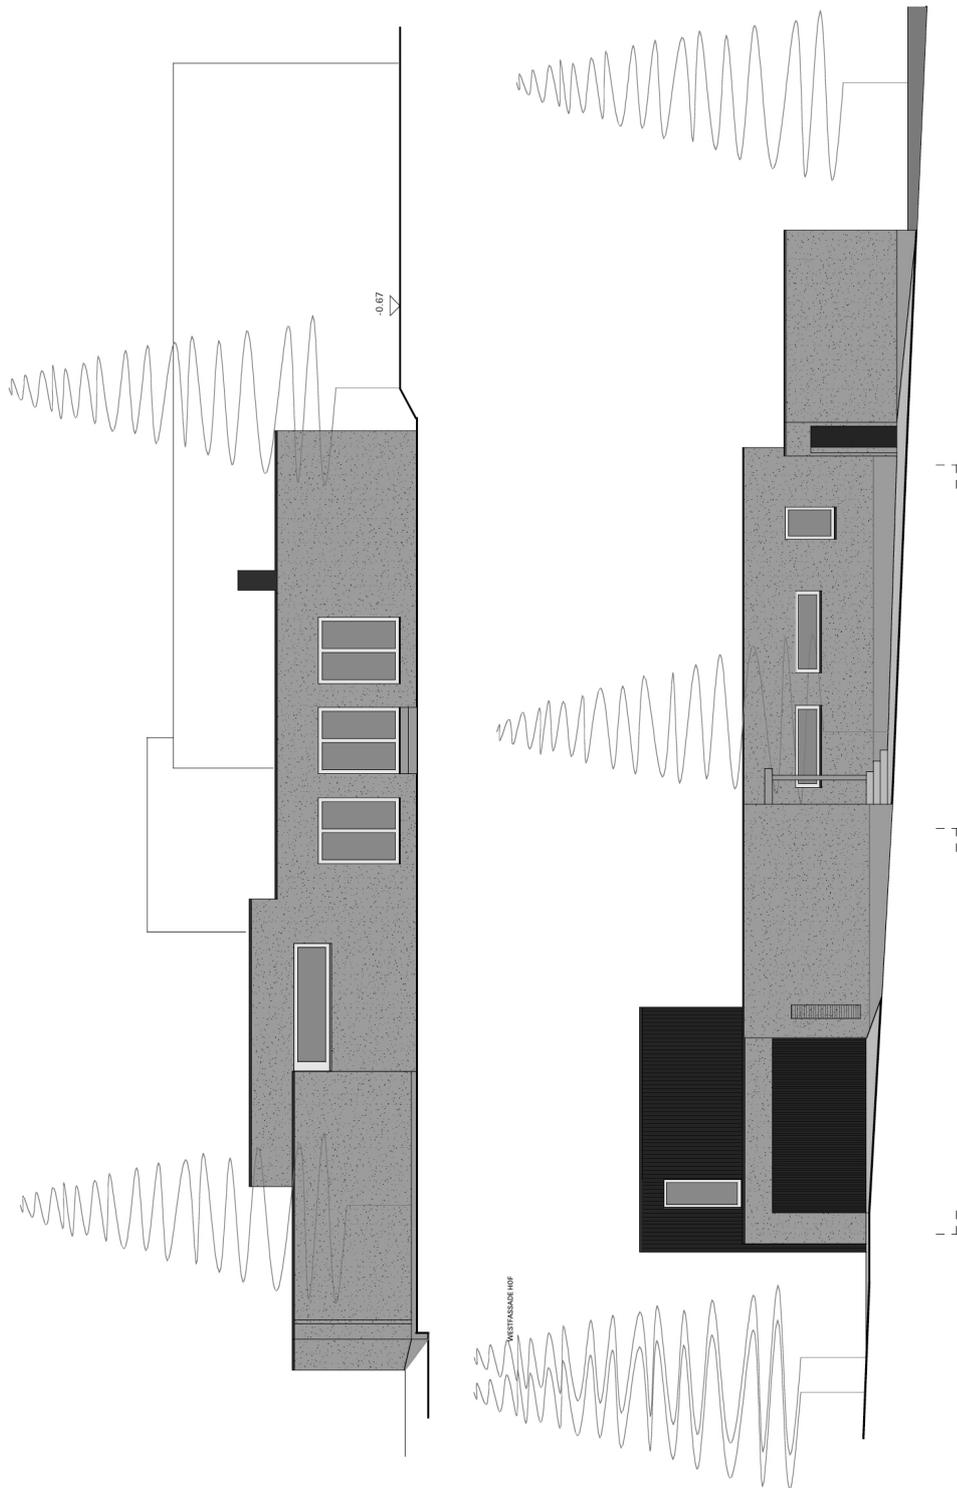

Röntgenstrasse 44
8005 Zürich
Tel. +41-44-440 07 07
www.daxarchitektur.ch

**Ansicht
Süd/Ost**

