



MORIXhako 2F
3-10-20, Kinoshō-Cho
Fukuyama-City
Hiroshima 720-0082, Japan
www.maeda-inc.jp

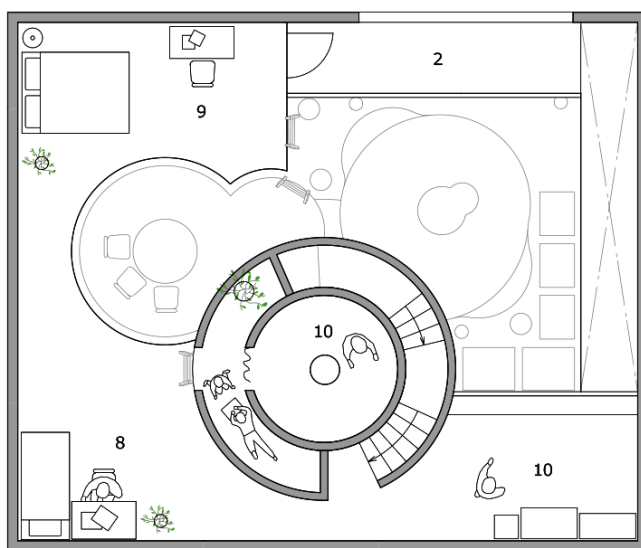


2F PLAN

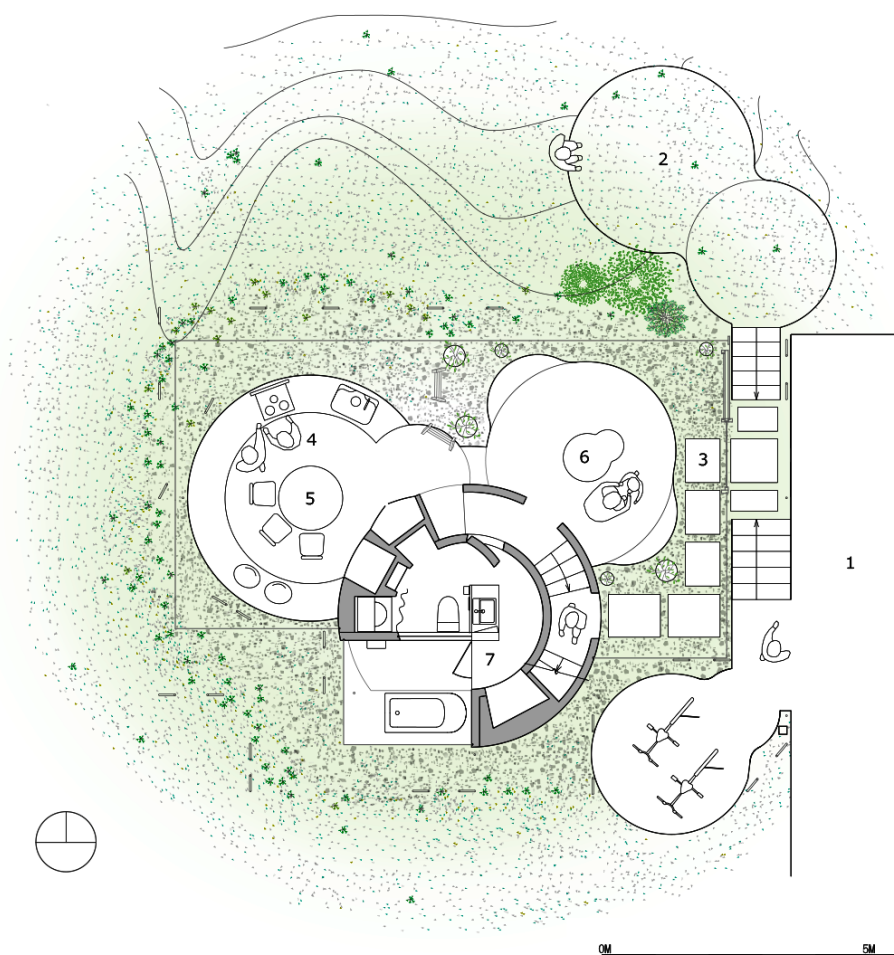


1F PLAN

1. carport
2. terrace
3. entry
4. kitchen
5. dining room
6. living room
7. bathroom
8. children's room
9. bedroom
10. storage


MORIXhako 2F
3-10-20, Kinoshō-Cho
Fukuyama-City
Hiroshima 720-0082, Japan
www.maeda-inc.jp

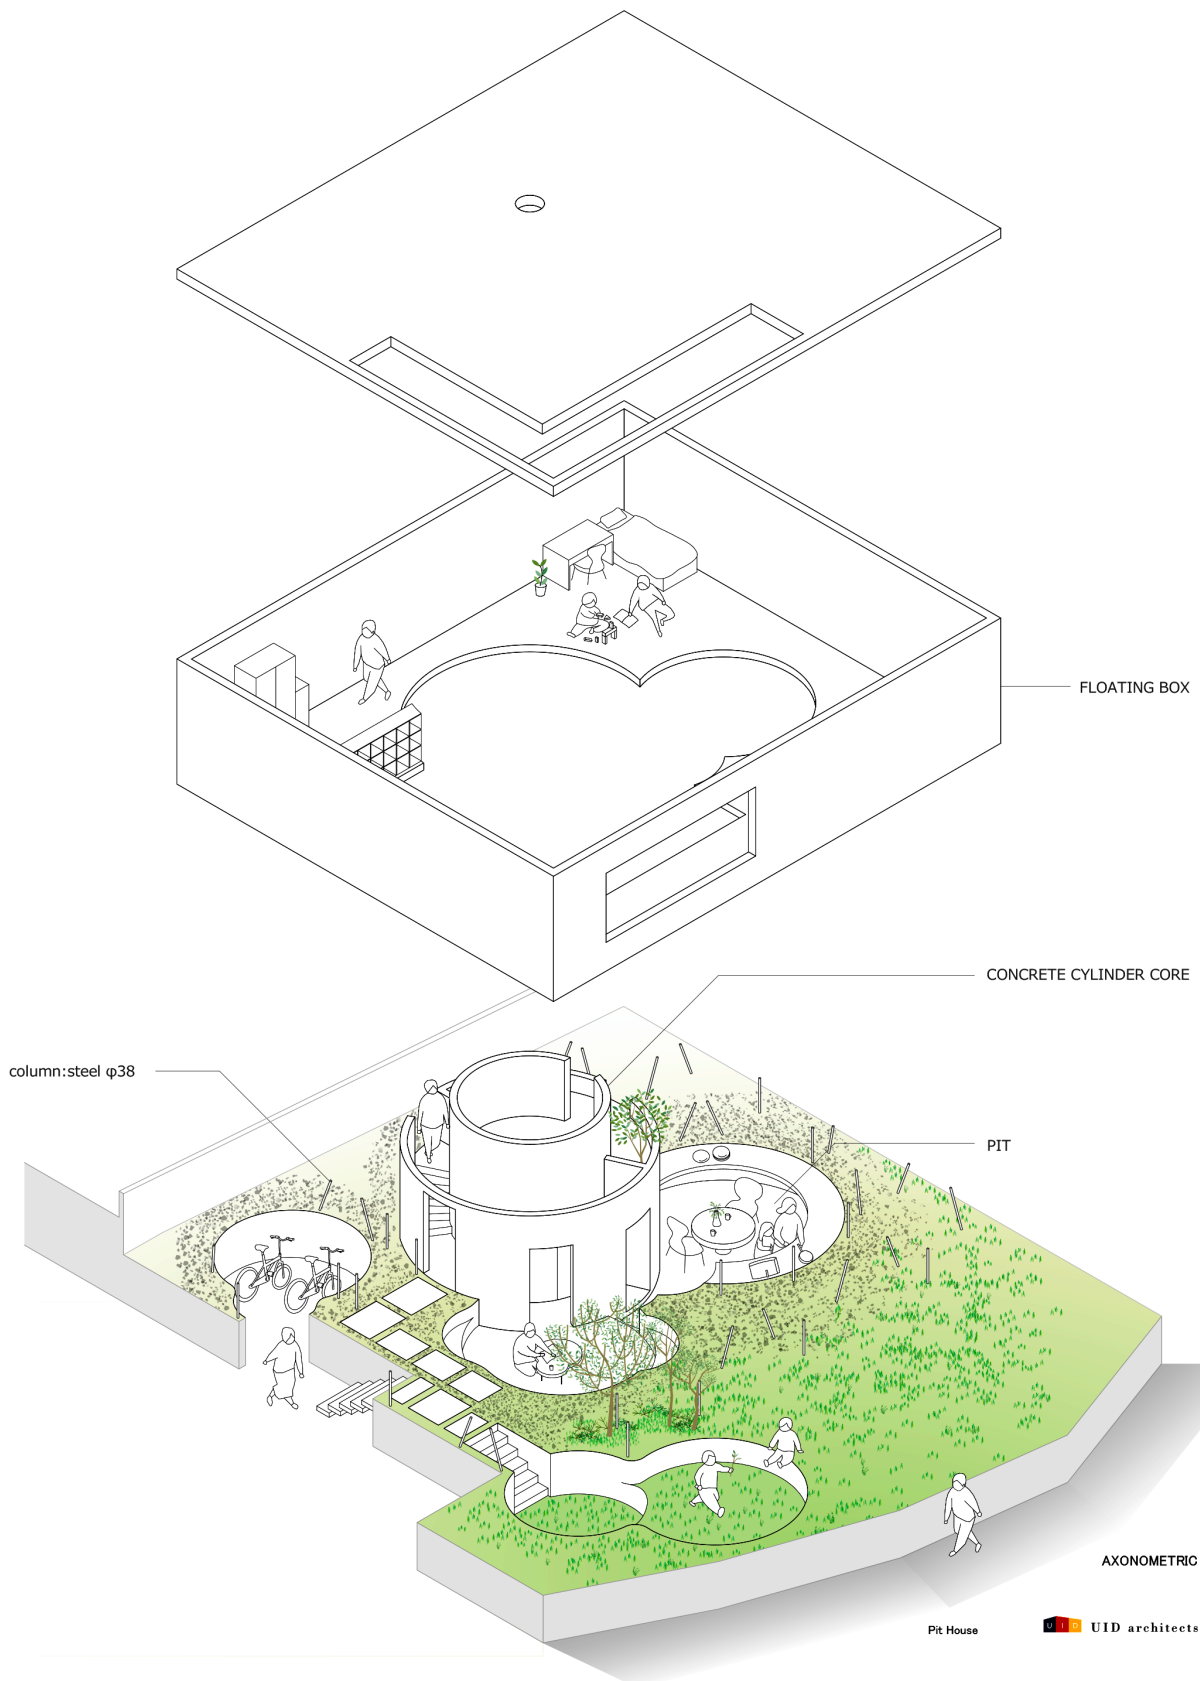

MORIXhako 2F
3-10-20, Kinosho-Cho
Fukuyama-City
Hiroshima 720-0082, Japan
www.maeda-inc.jp

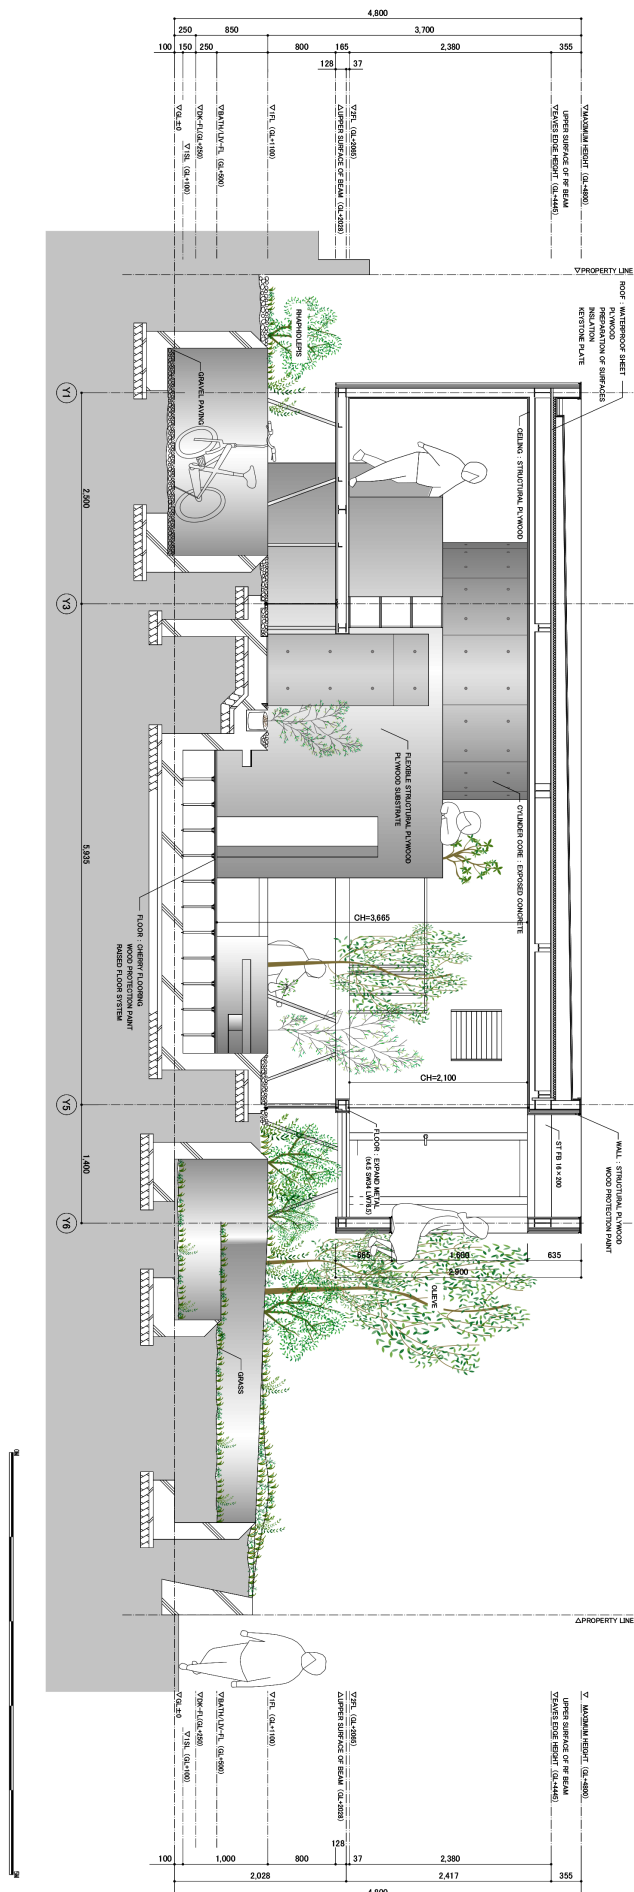

MORIXhako 2F
3-10-20, Kinoshō-Cho
Fukuyama-City
Hiroshima 720-0082, Japan
www.maeda-inc.jp

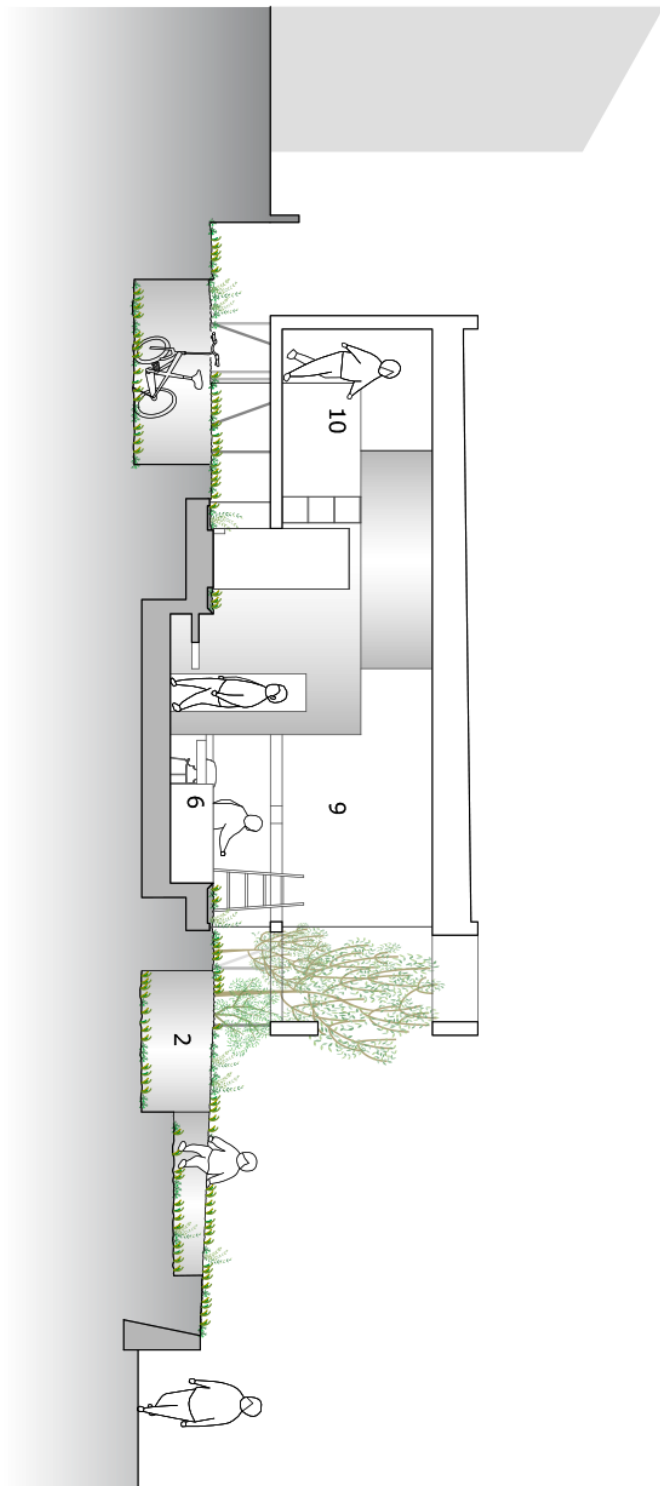

1. carport
2. terrace
3. entry
4. kitchen
5. dining room
6. living room
7. bathroom
8. children's room
9. bedroom
10. storage



MORIXhako 2F
3-10-20, Kinoshō-Cho
Fukuyama-City
Hiroshima 720-0082, Japan
www.maeda-inc.jp

