




Balmes 145 Bajos  
E-08008 Barcelona  
Tel. +34-932 38 51 36  
www.ferrater.com

Erdgeschoss

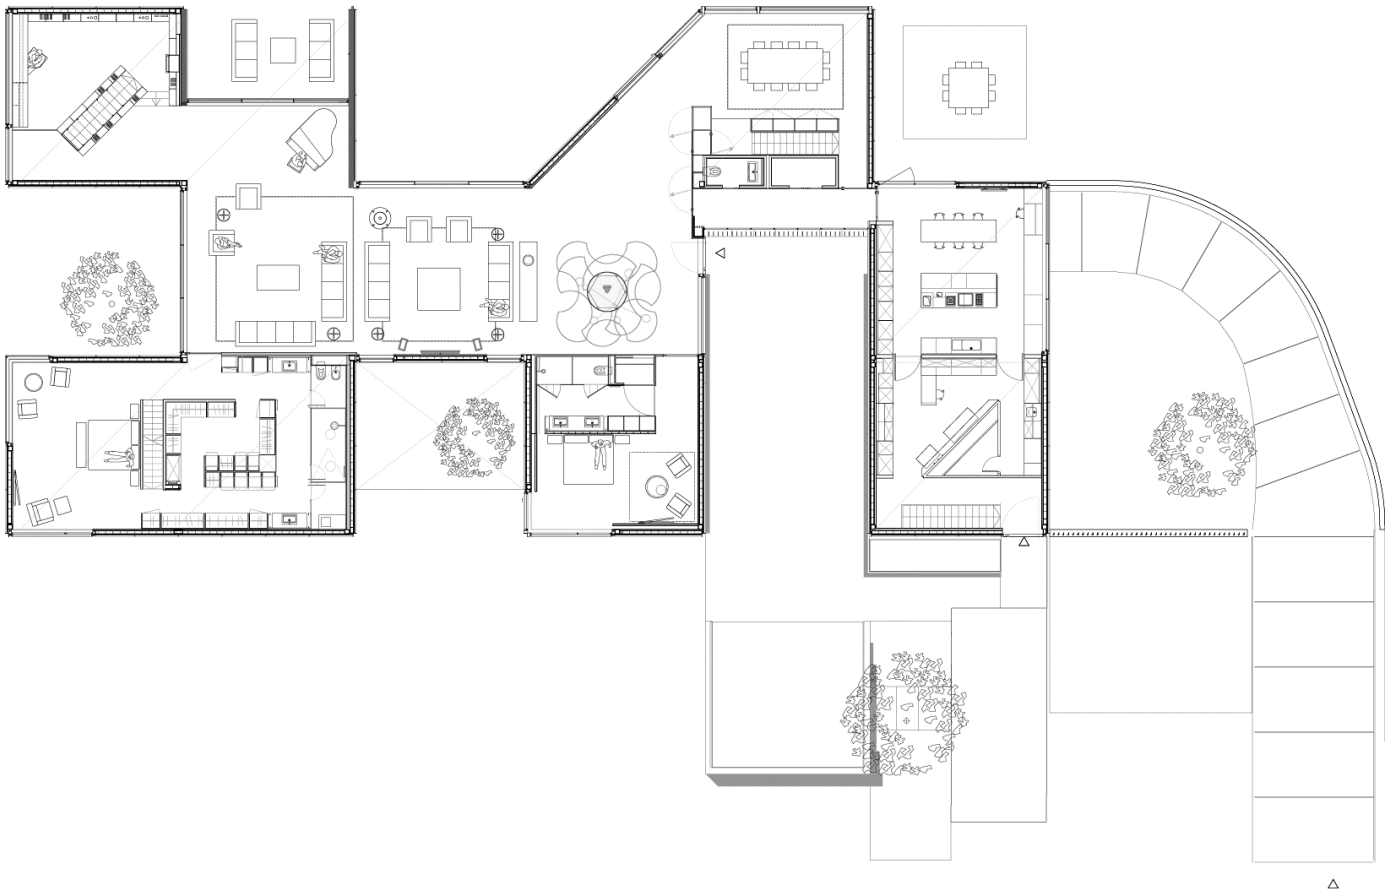

Balmes 145 Bajos  
E-08008 Barcelona  
Tel. +34-932 38 51 36  
www.ferrater.com


Schnitte

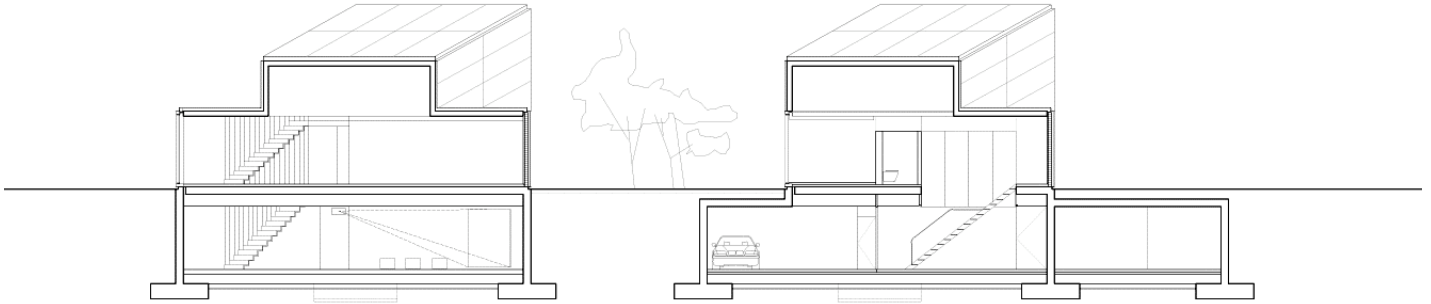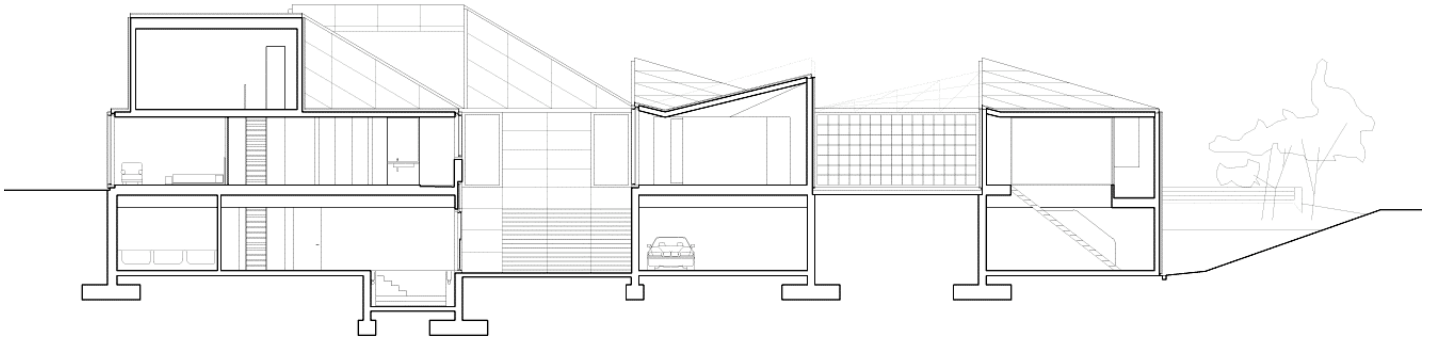


0 1 5 10

Balmes 145 Bajos  
E-08008 Barcelona  
Tel. +34-932 38 51 36  
www.ferrater.com


**Ansichten**

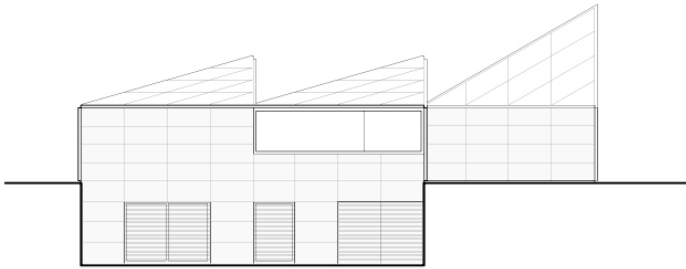


Alzado Est

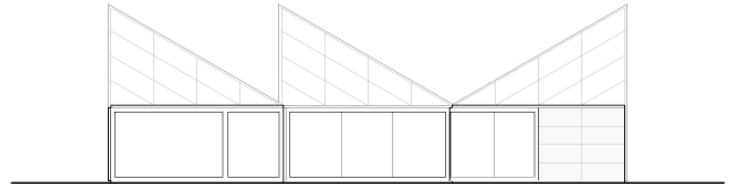


Alzado Oeste

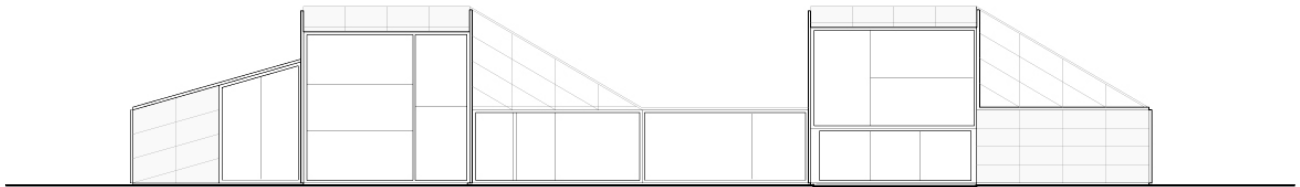

Alzado Norte

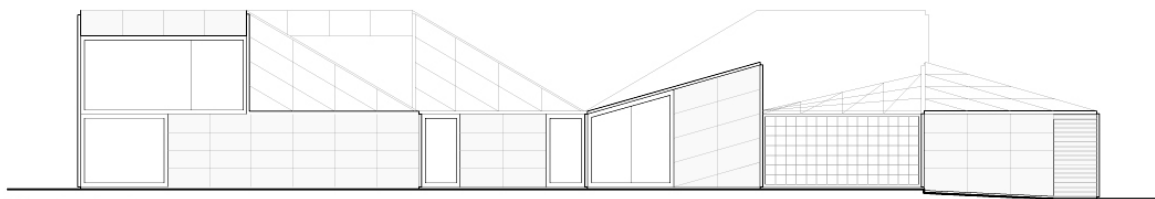

Alzado Sud

 

Balmes 145 Bajos  
E-08008 Barcelona  
Tel. +34-932 38 51 36  
www.ferrater.com

**Lageplan**

