



Ch. du Signolet 3
CH-2520 La Neuveville
Tel. +41-32-751 56 66
www.atelier-oi.ch

Erdgeschoss tief

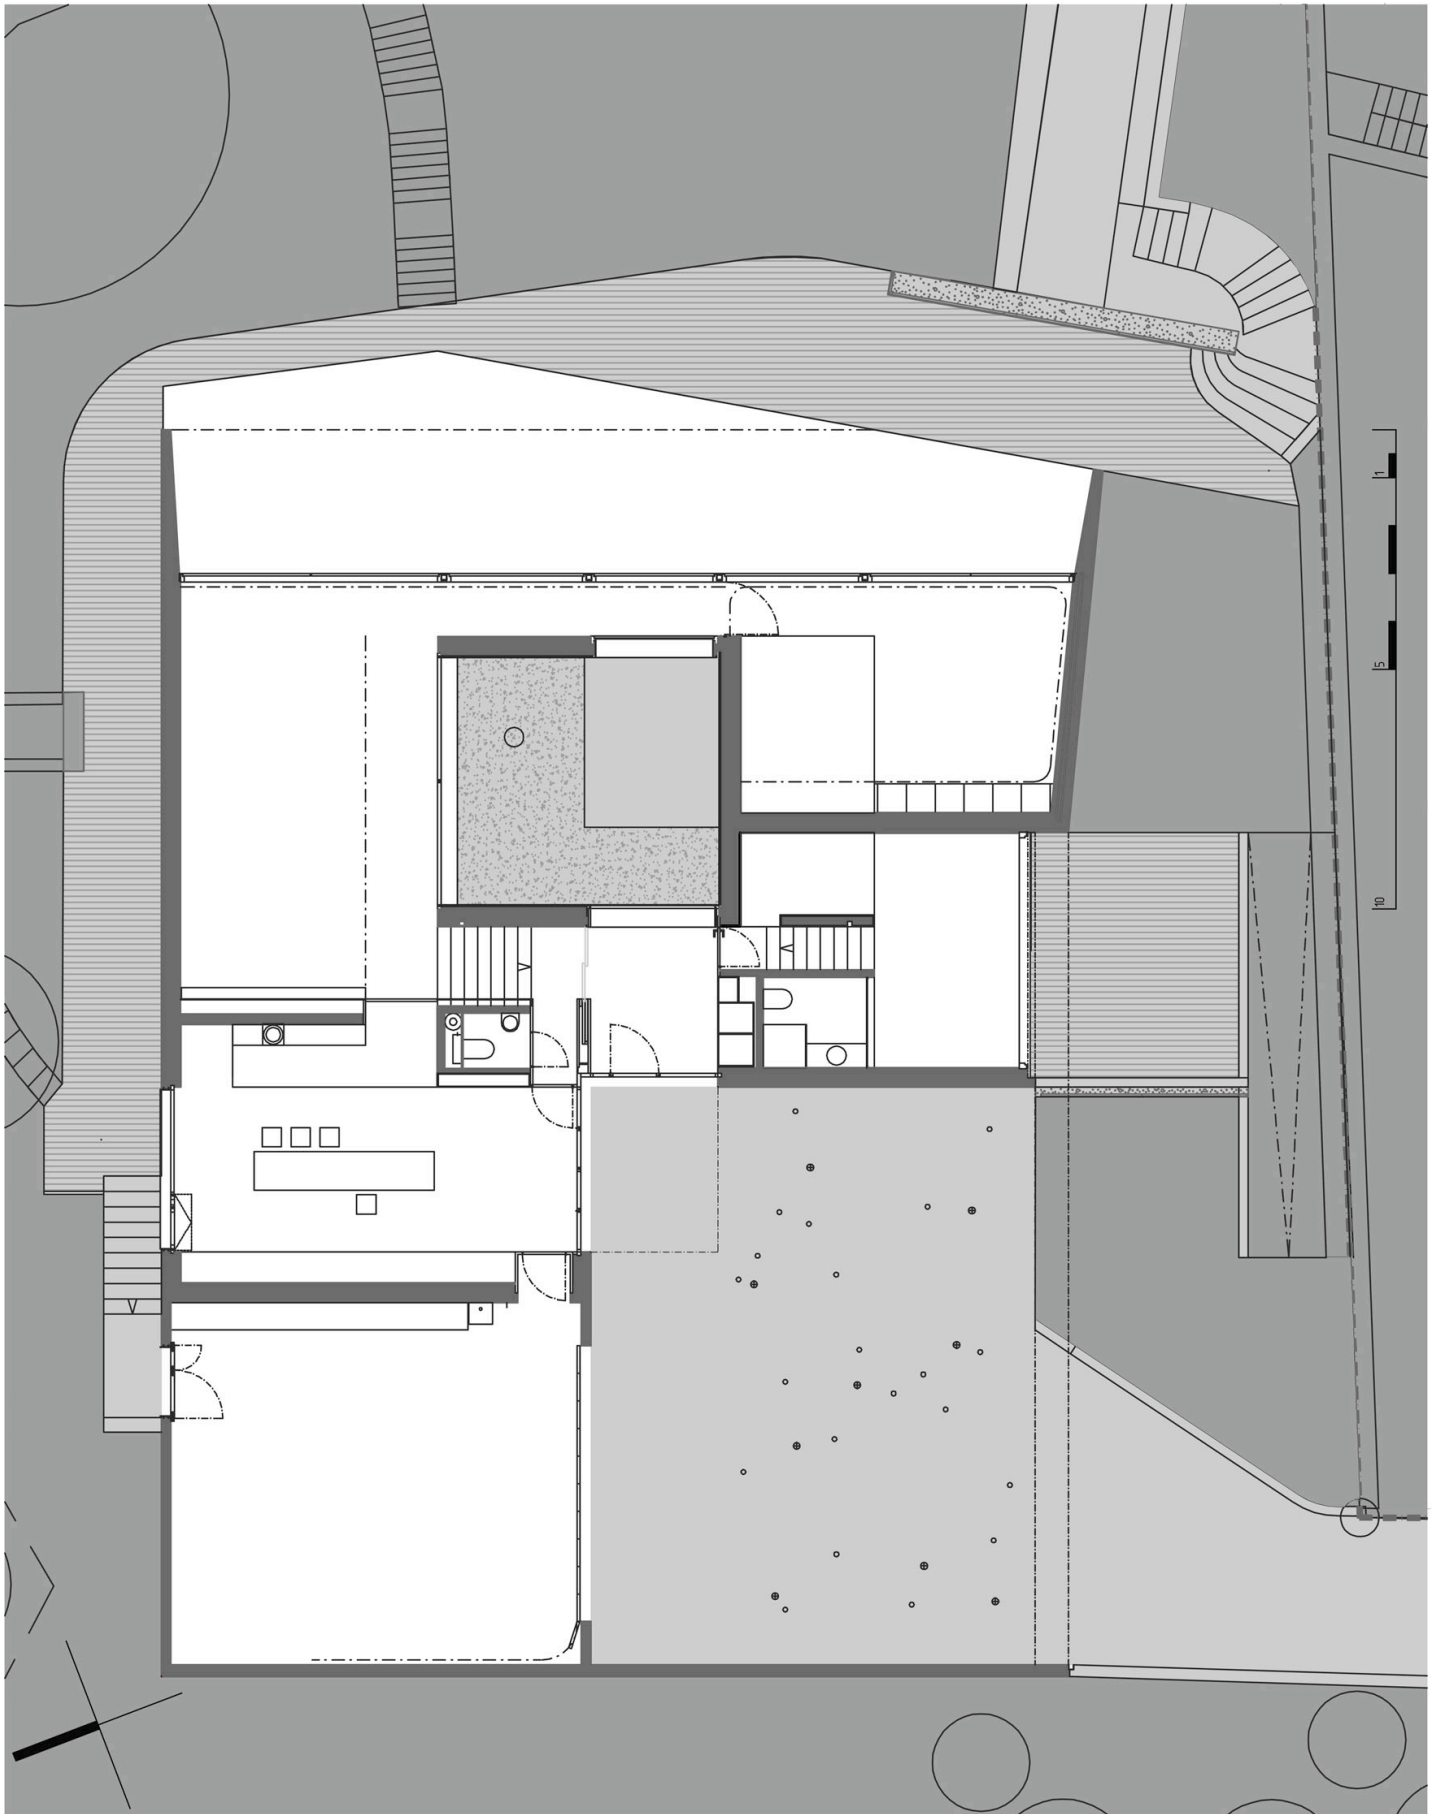


Ch. du Signolet 3
CH-2520 La Neuveville
Tel. +41-32-751 56 66
www.atelier-oi.ch

Erdgeschoss hoch

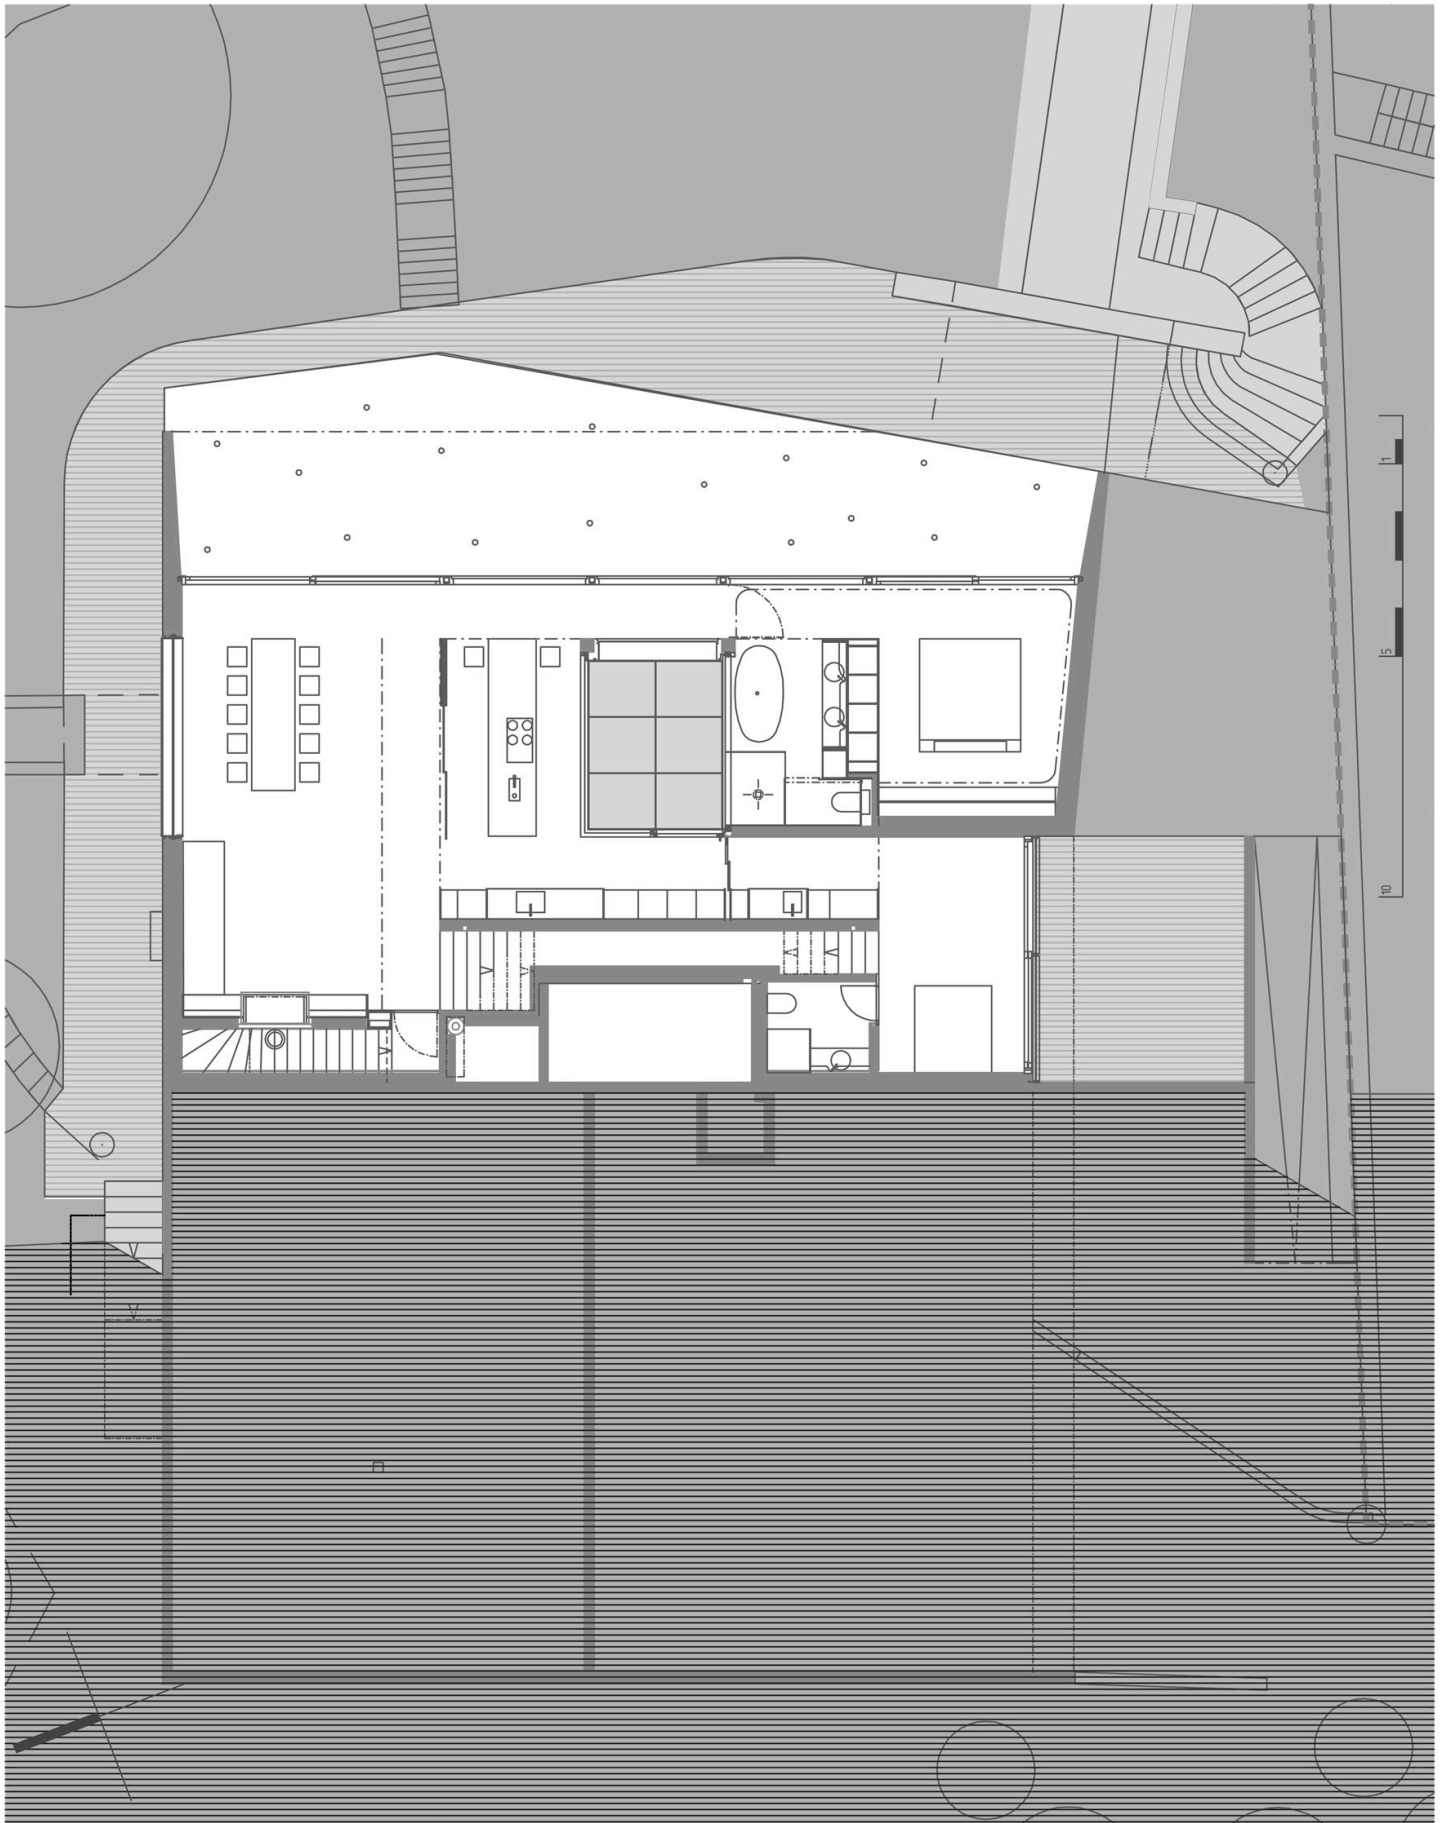


Ch. du Signolet 3
CH-2520 La Neuveville
Tel. +41-32-751 56 66
www.atelier-oi.ch

Schnitt

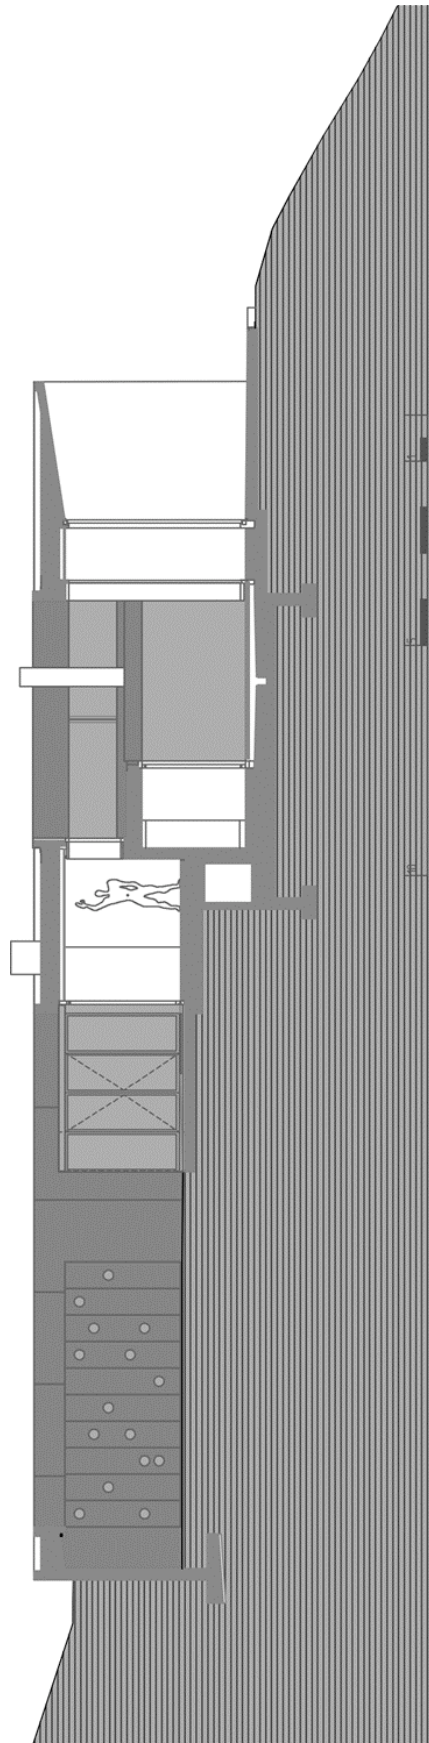

Ch. du Signolet 3
CH-2520 La Neuveville
Tel. +41-32-751 56 66
www.atelier-oi.ch

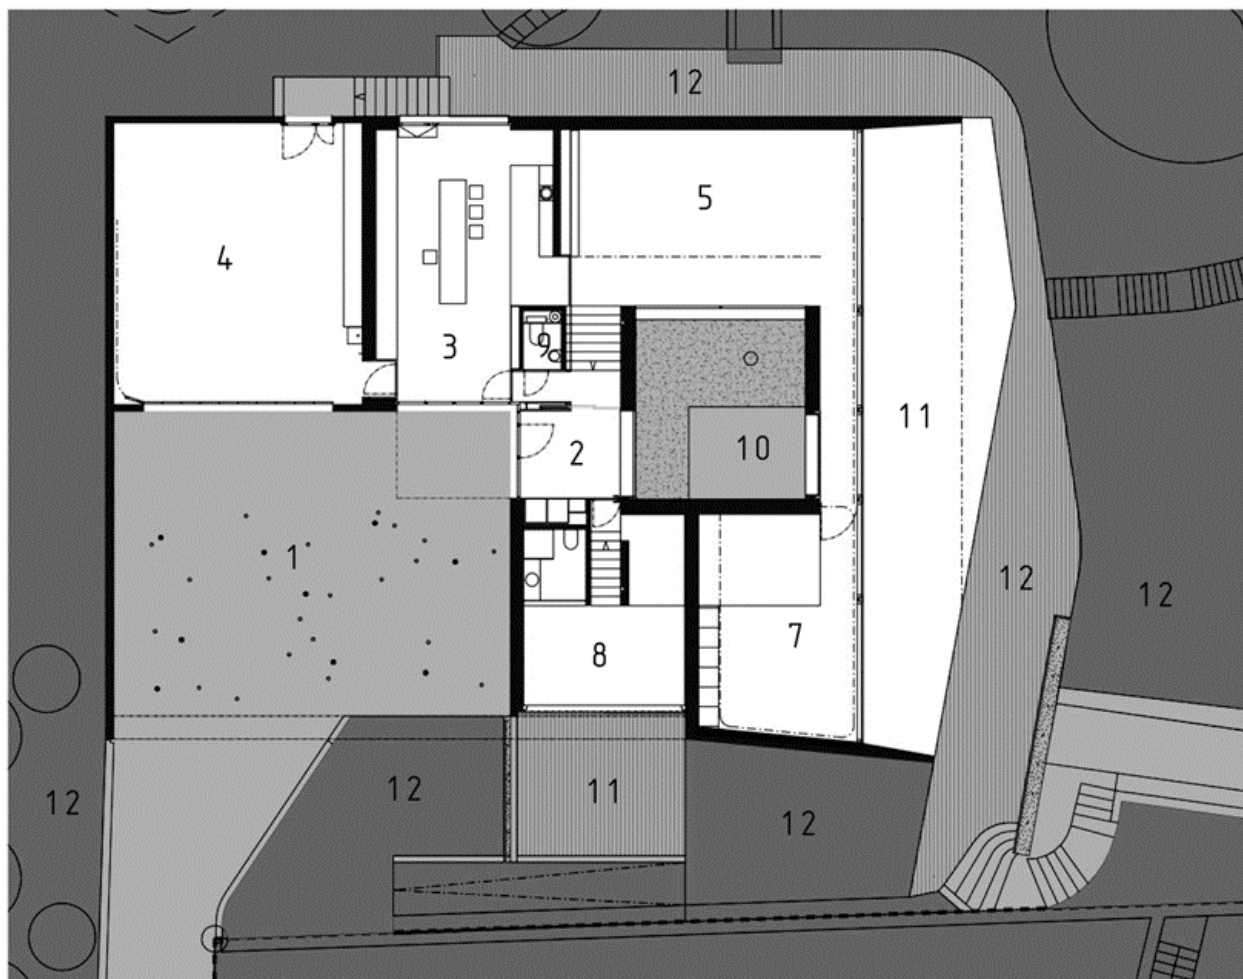Übersicht**room list**

- 1 entrance yard
- 2 hall
- 3 studio
- 4 garage
- 5 living room
- 6 kitchen
- 7 bedroom
- 8 guestroom
- 9 bathroom
- 10 patio
- 11 terrace
- 12 garden