


Via G. Branca Masa 9
CH-6578 Caviano
Tel. +41-91-794 17 73
www.wespidemeuron.ch

Erdgeschoss

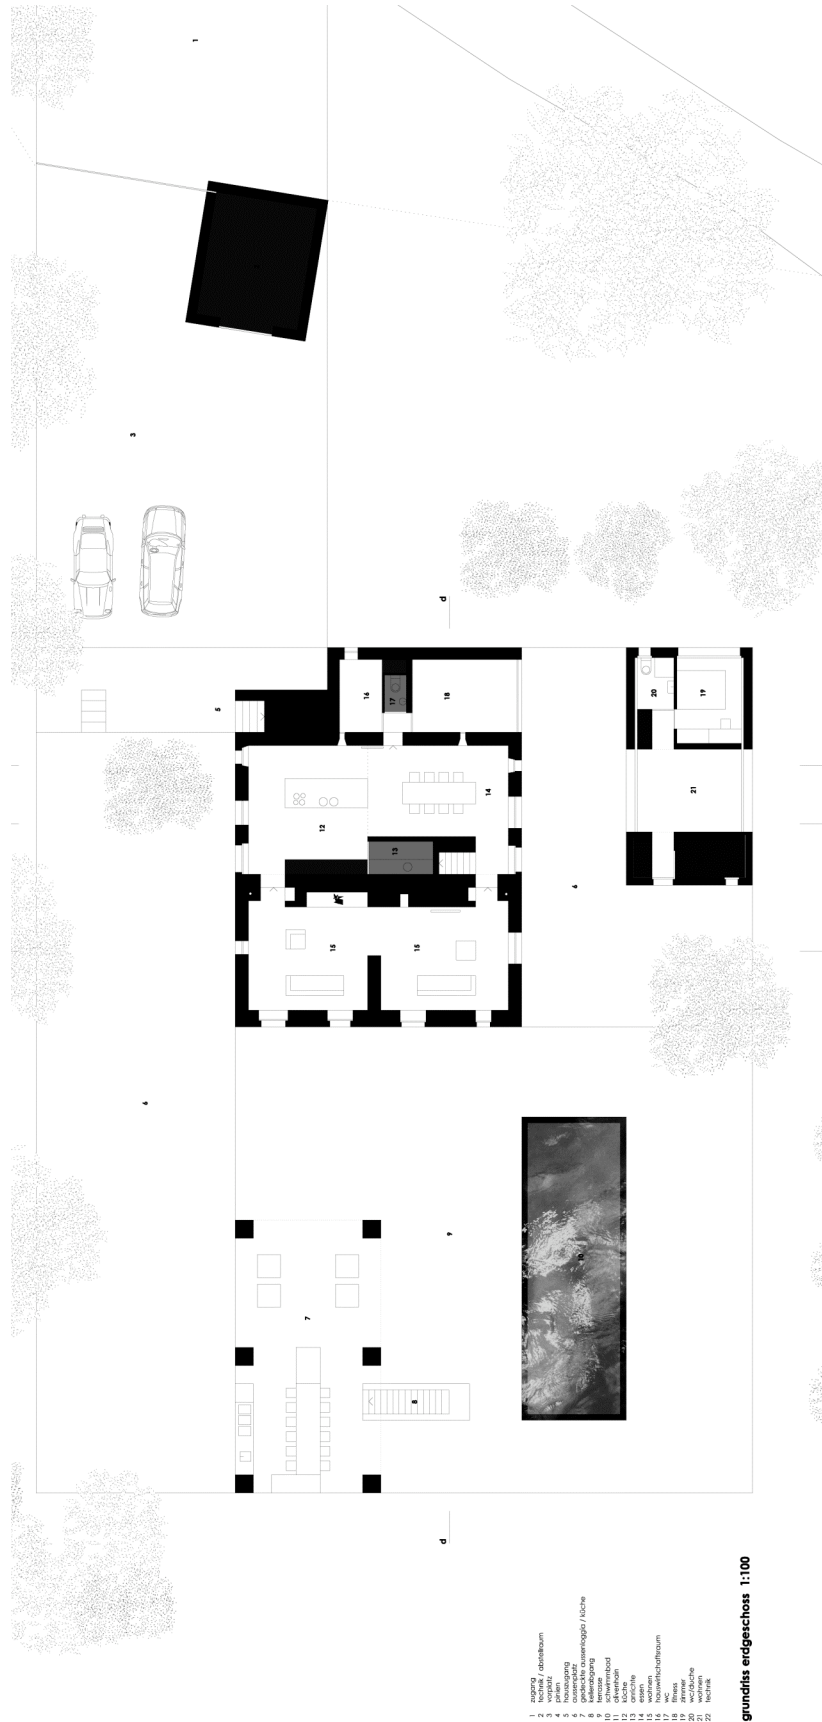

grundriss erdgeschoss 1:100

Via G. Branca Masa 9
CH-6578 Caviano
Tel. +41-91-794 17 73
www.wespidemeuron.ch

1.Obergeschoss




- 35 haupteingang
- 36 eingangsgalerie
- 37 garderobe
- 38 luftraum
- 39 zimmer
- 40 wc
- 41 dusche
- 42 schränke

grundriss 1.obergeschoss 1:100

Via G. Branca Masa 9
CH-6578 Caviano
Tel. +41-91-794 17 73
www.wespidemeuron.ch

2.Obergeschoss

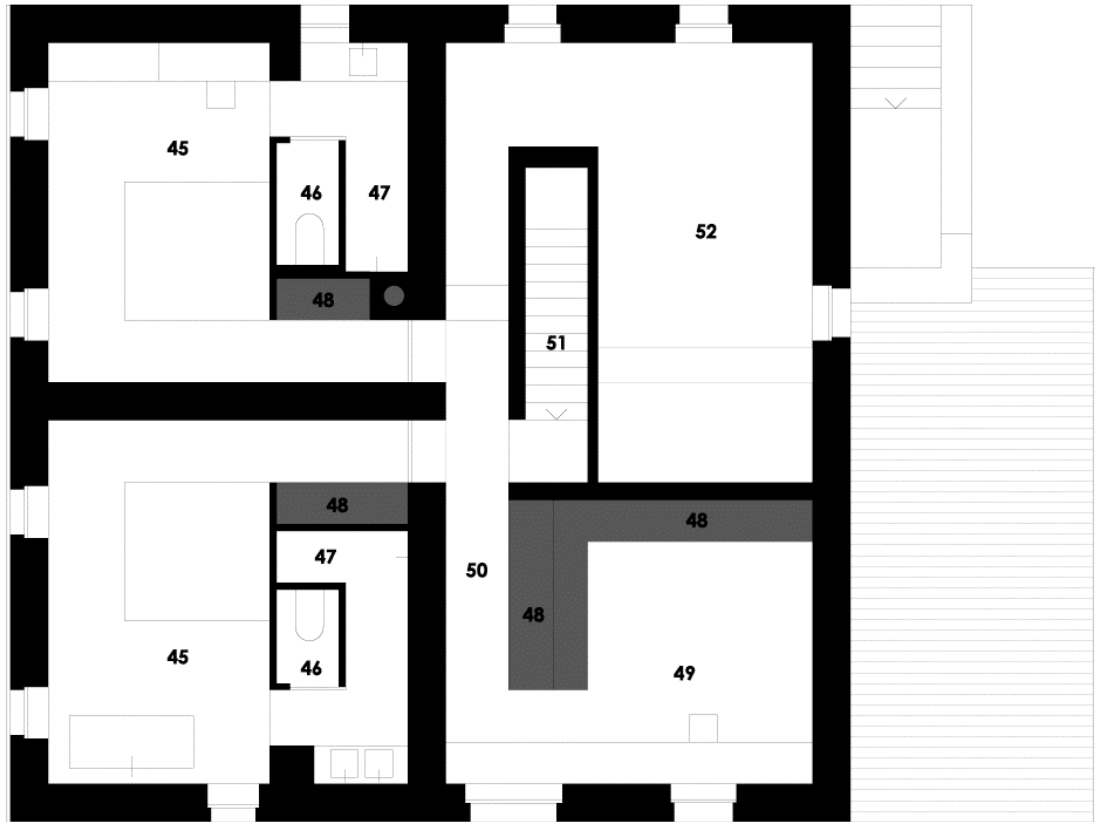


- 45 zimmer
- 46 wc
- 47 dusche
- 48 schränke
- 49 studio
- 50 korridor
- 51 treppe
- 52 luftraum

grundriss 2.obergeschoss 1:100

Via G. Branca Masa 9
CH-6578 Caviano
Tel. +41-91-794 17 73
www.wespidemeuron.ch

Ansicht 1

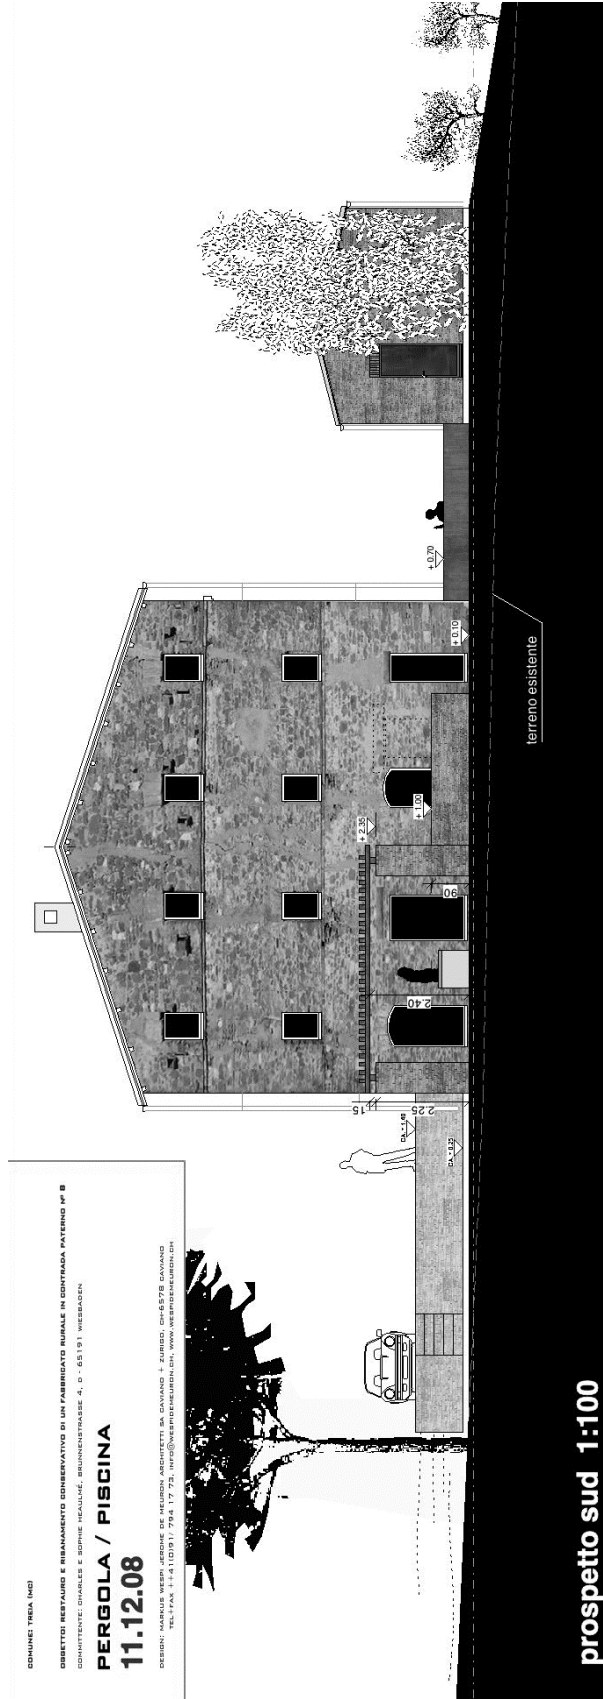

Via G. Branca Masa 9
CH-6578 Caviano
Tel. +41-91-794 17 73
www.wespidemeuron.ch

Ansicht 2



