



Unit 8, 73 Maygrove Road
W. Hampstead, London NW6 2EG
Tel. +44-20 76 04 38 18
www.paul-o-architects.com

Erdgeschoss

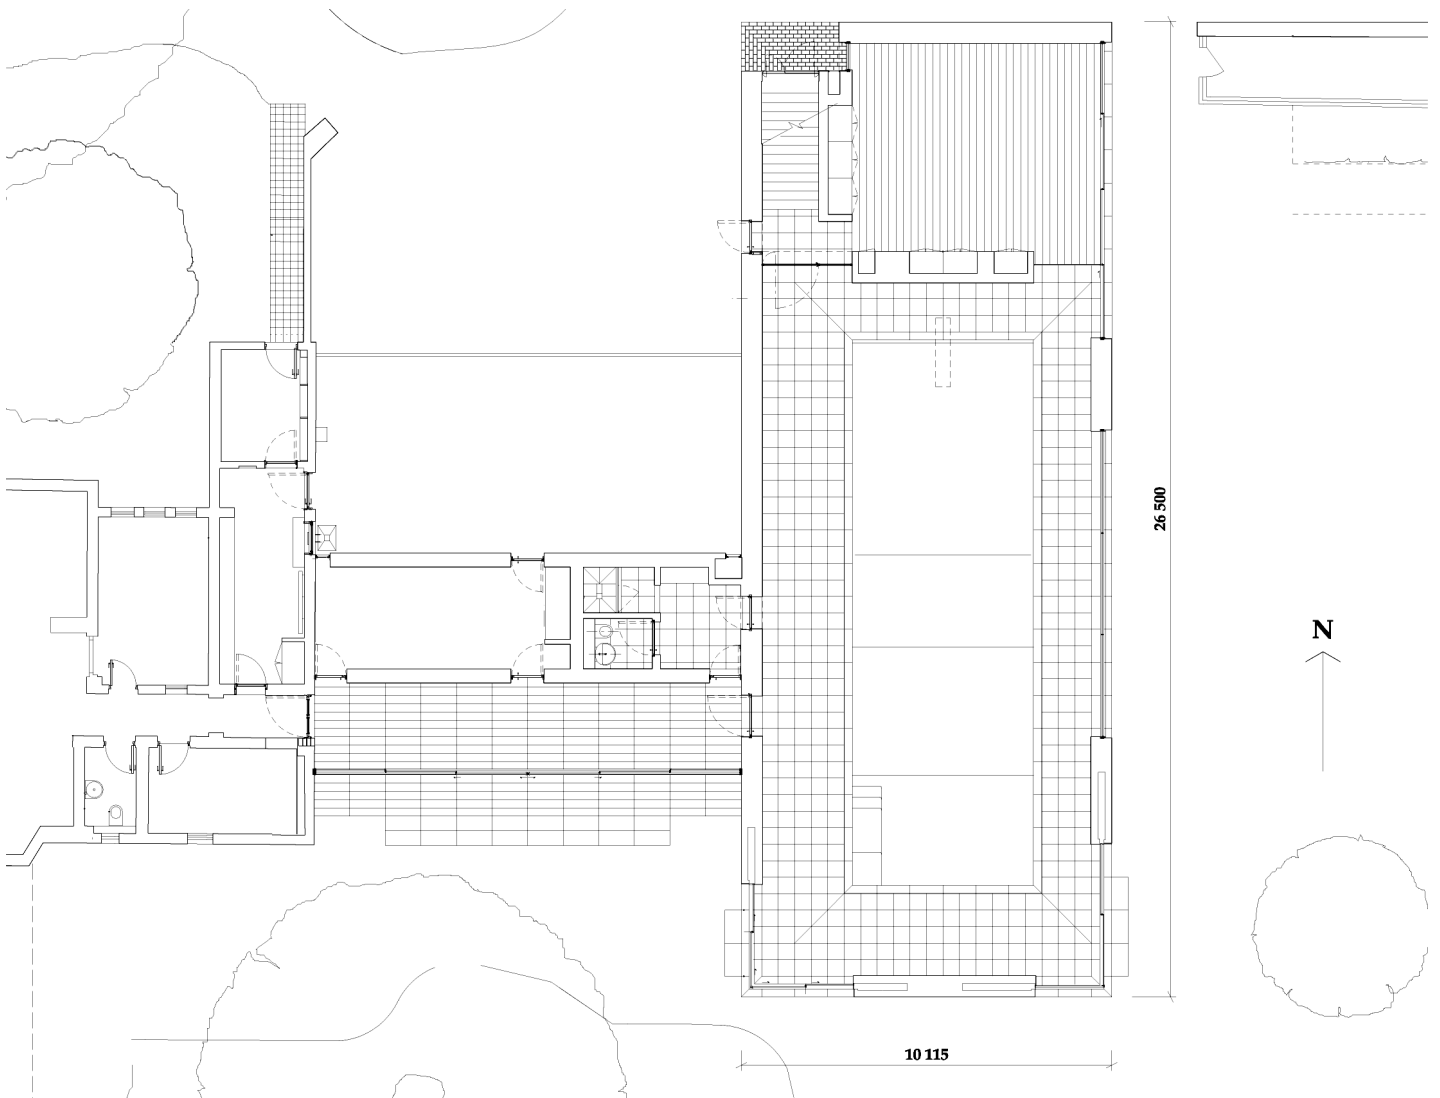


Unit 8, 73 Maygrove Road
W. Hampstead, London NW6 2EG
Tel. +44-20 76 04 38 18
www.paul-o-architects.com

1. Obergeschoss

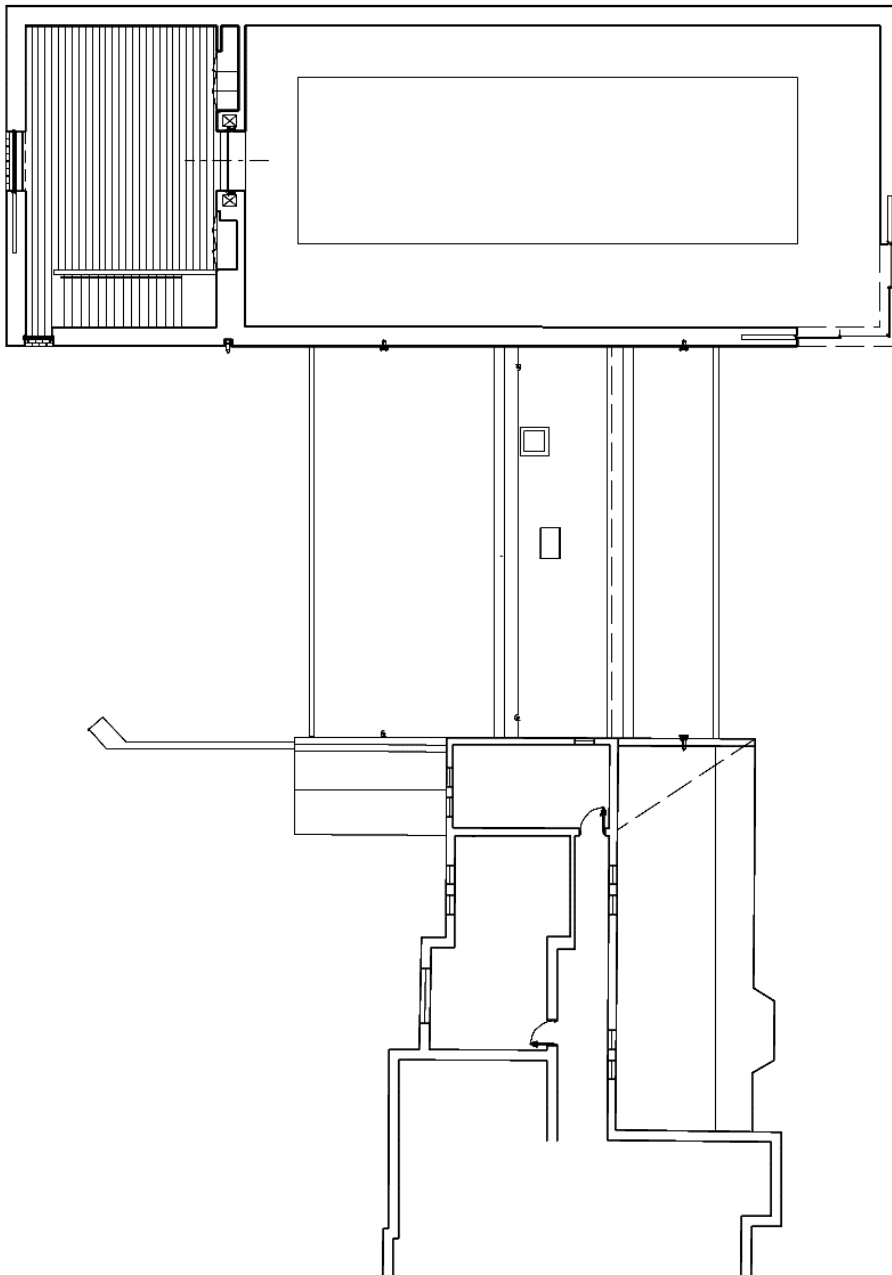


Unit 8, 73 Maygrove Road
W. Hampstead, London NW6 2EG
Tel. +44-20 76 04 38 18
www.paul-o-architects.com

Dachgeschoss

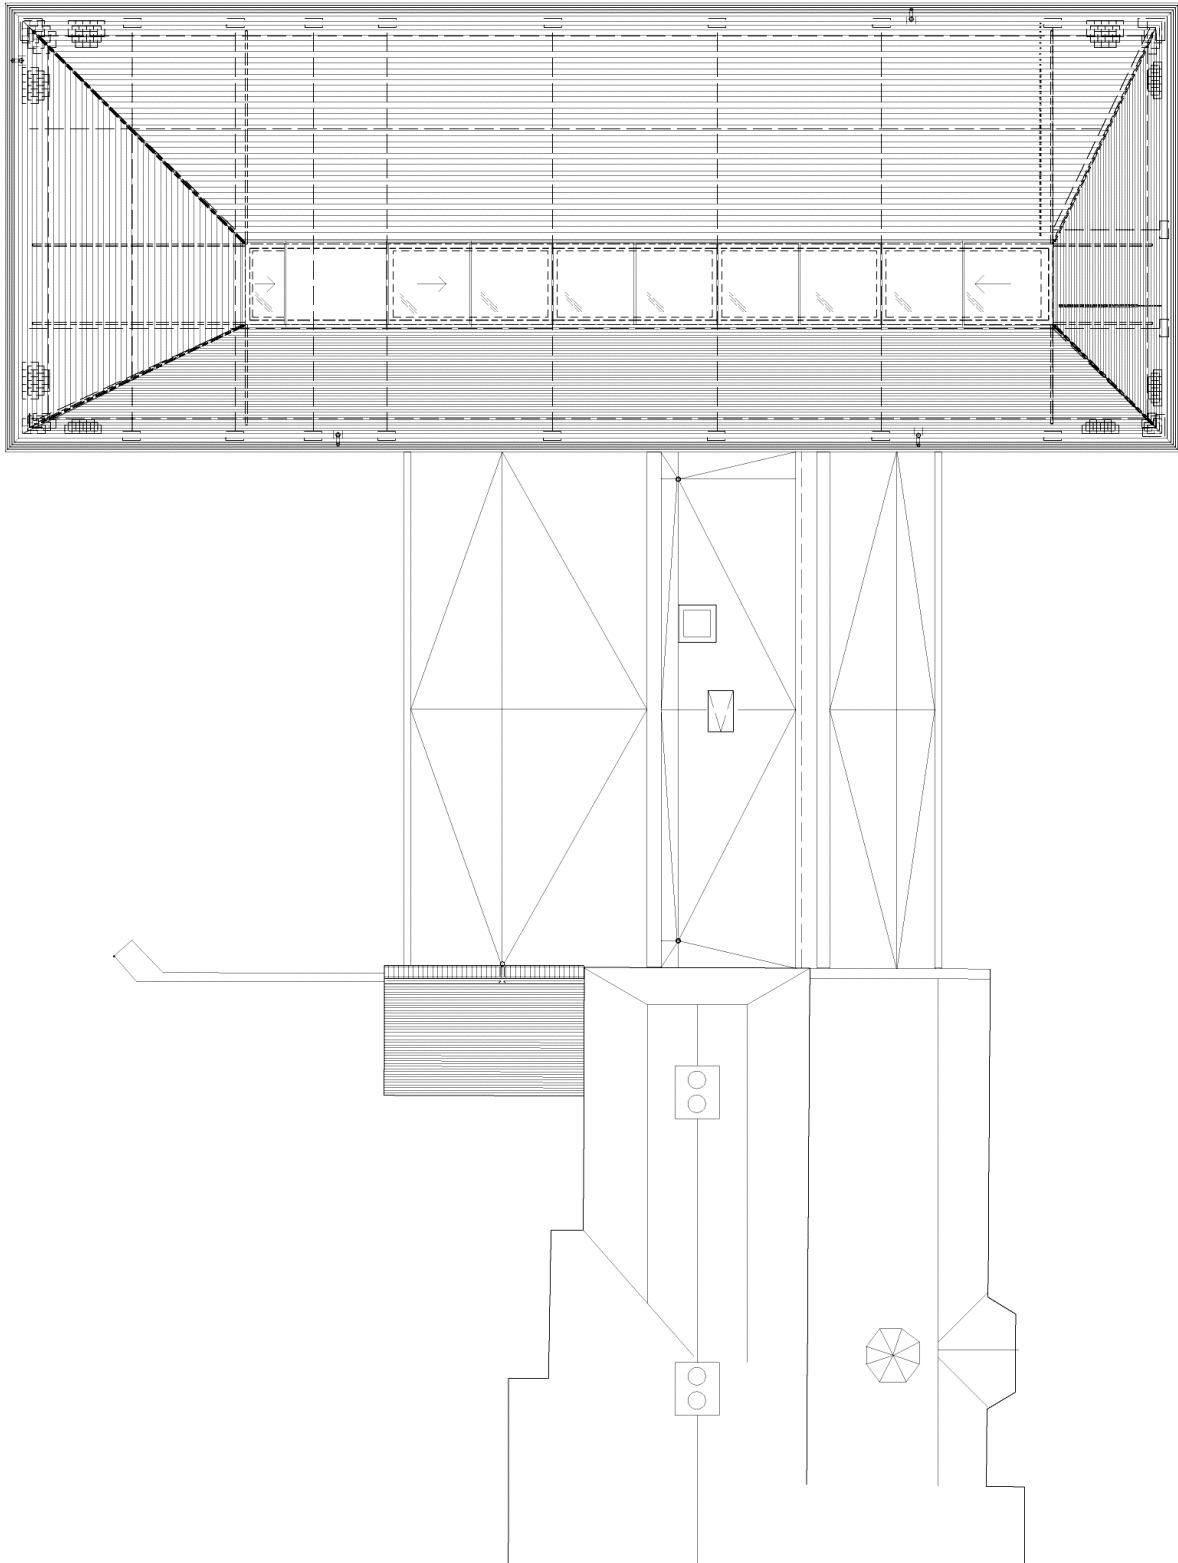


Unit 8, 73 Maygrove Road
W. Hampstead, London NW6 2EG
Tel. +44-20 76 04 38 18
www.paul-o-architects.com

Ansicht Nord

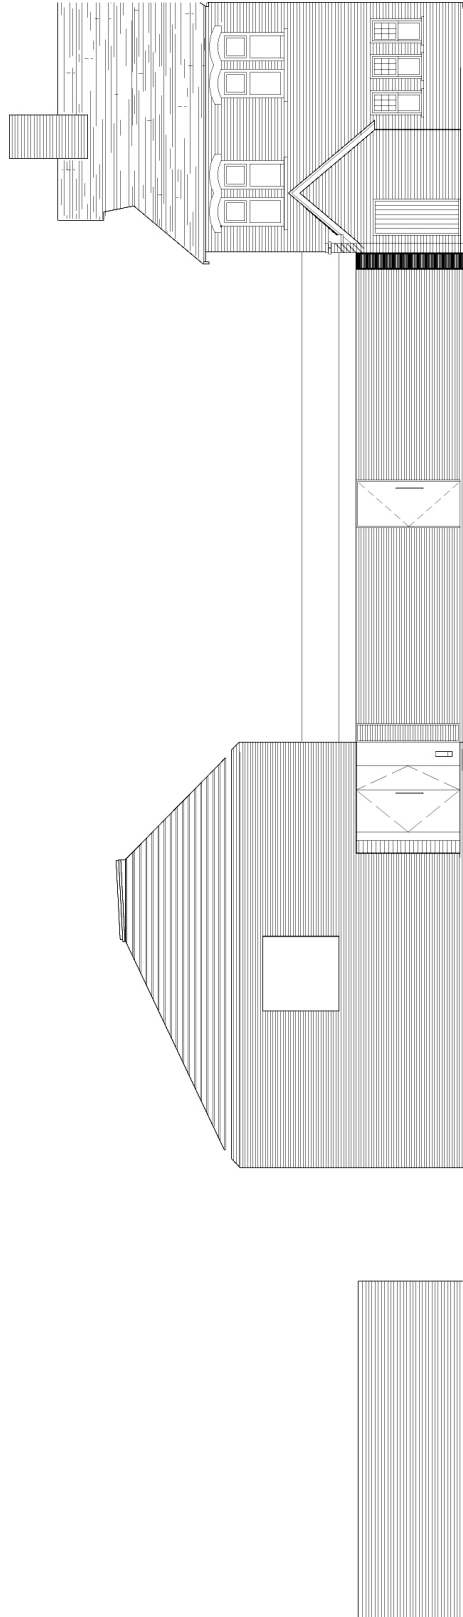


Unit 8, 73 Maygrove Road
W. Hampstead, London NW6 2EG
Tel. +44-20 76 04 38 18
www.paul-o-architects.com

Ansicht Ost

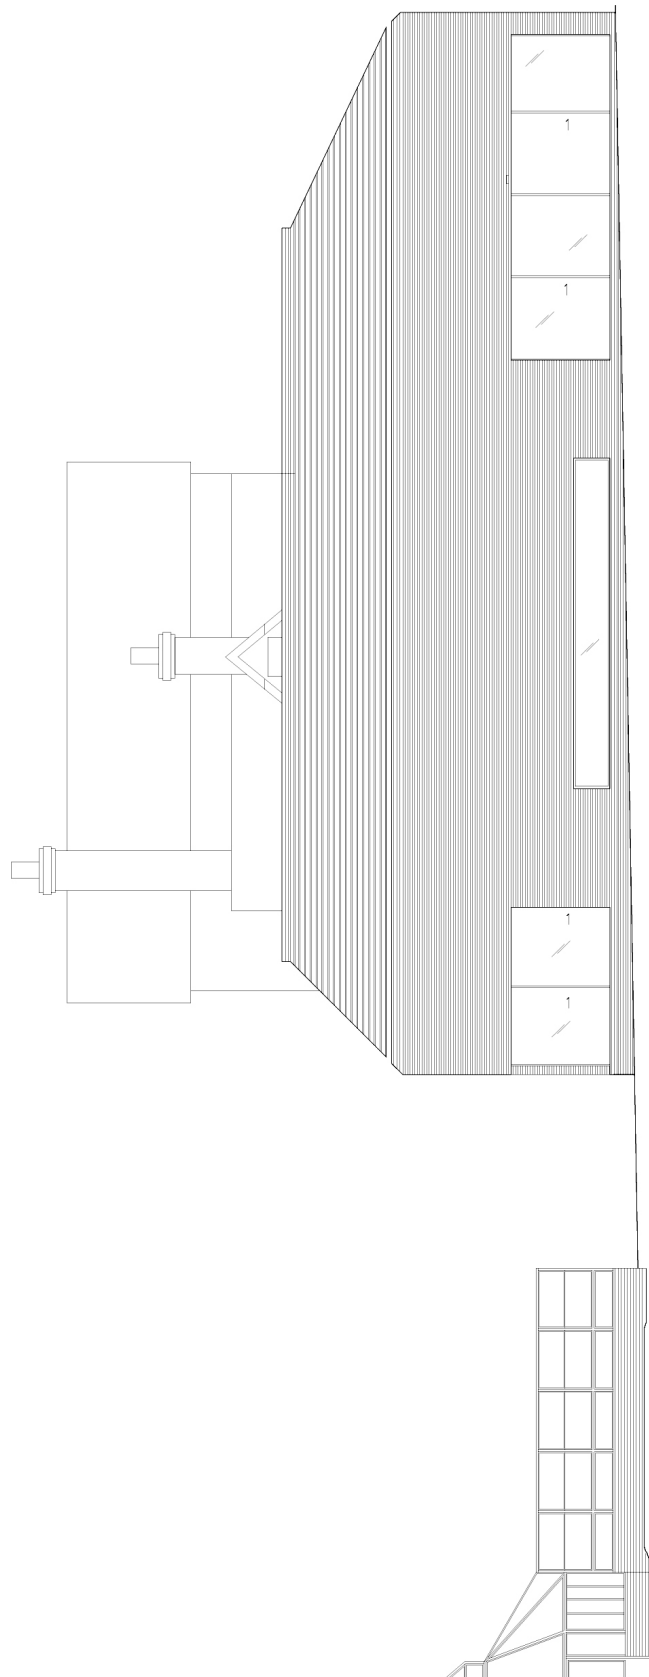


Unit 8, 73 Maygrove Road
W. Hampstead, London NW6 2EG
Tel. +44-20 76 04 38 18
www.paul-o-architects.com

Ansicht Süd

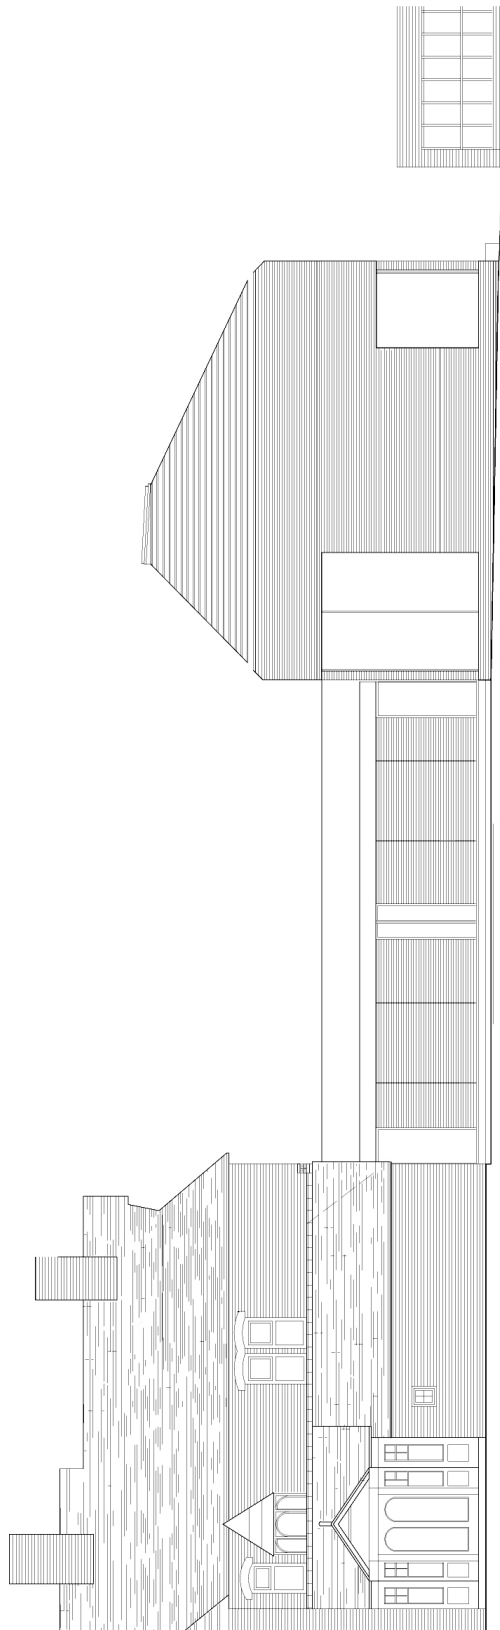

Unit 8, 73 Maygrove Road
W. Hampstead, London NW6 2EG
Tel. +44-20 76 04 38 18
www.paul-o-architects.com

Ansicht West

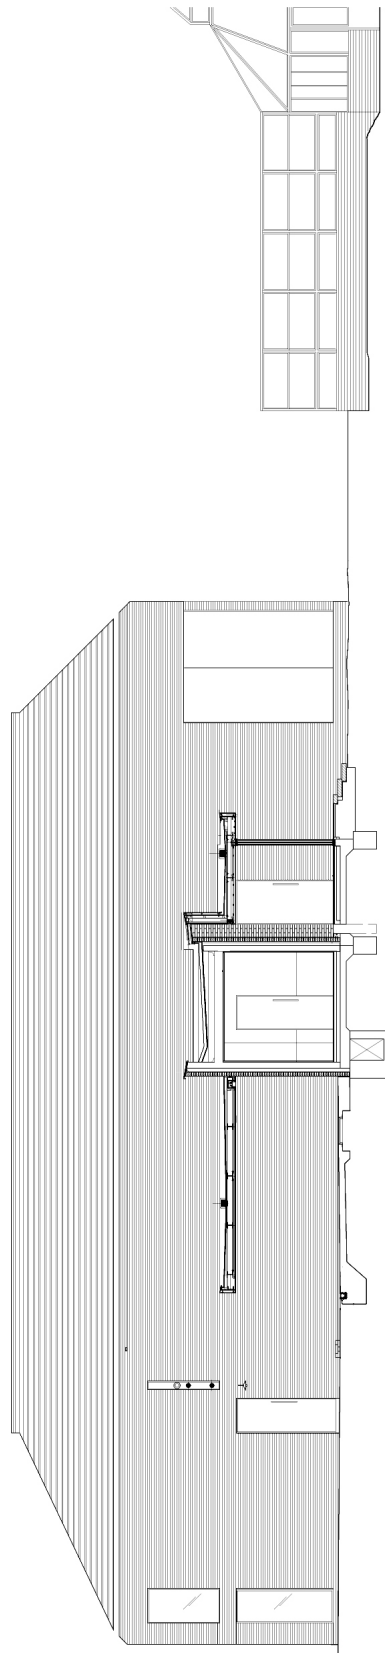

Unit 8, 73 Maygrove Road
W. Hampstead, London NW6 2EG
Tel. +44-20 76 04 38 18
www.paul-o-architects.com

Lageplan

