


Senefelderstraße 77 A
70176 Stuttgart
Tel. 0711-63 30 33 30
www.be-arch.com

Erdgeschoss

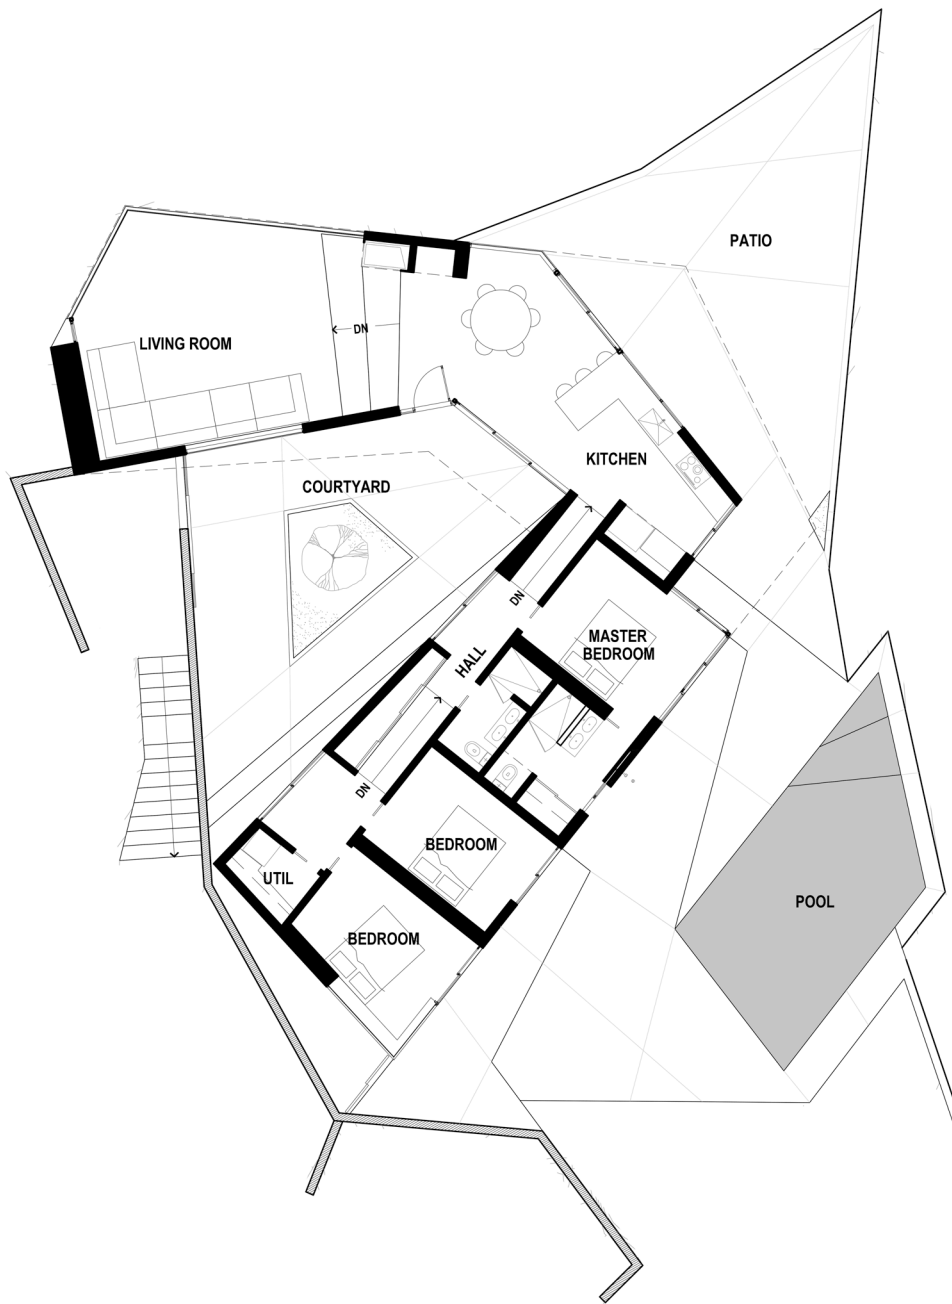

Senefelderstraße 77 A
70176 Stuttgart
Tel. 0711-63 30 33 30
www.be-arch.com


Schnitt



SECTION
0 5m

Senefelderstraße 77 A
70176 Stuttgart
Tel. 0711-63 30 33 30
www.be-arch.com

Ansicht Nord

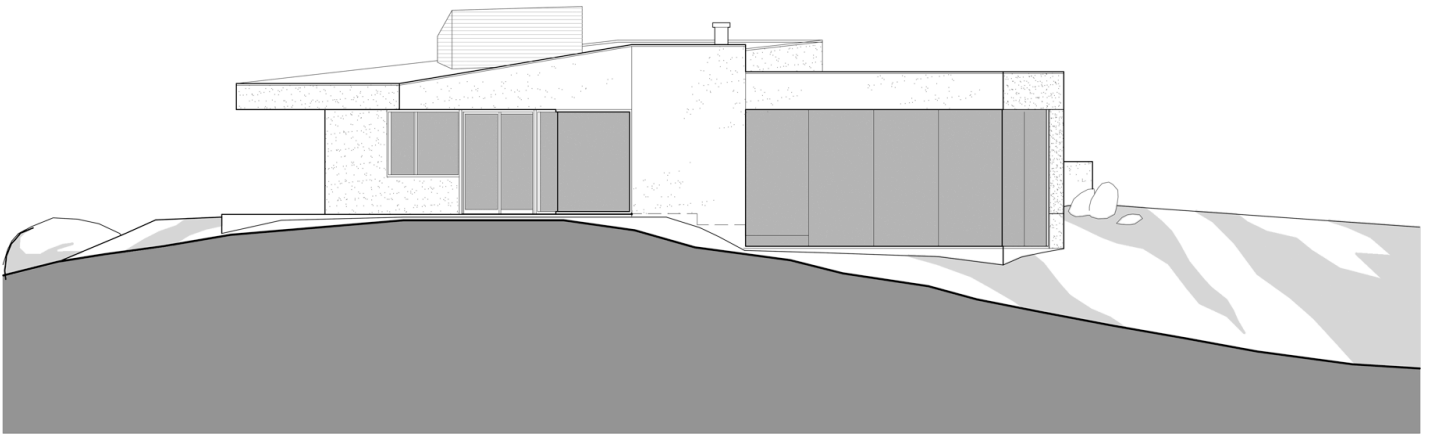


NORTH ELEVATION



Senefelderstraße 77 A
70176 Stuttgart
Tel. 0711-63 30 33 30
www.be-arch.com


Ansicht Ost

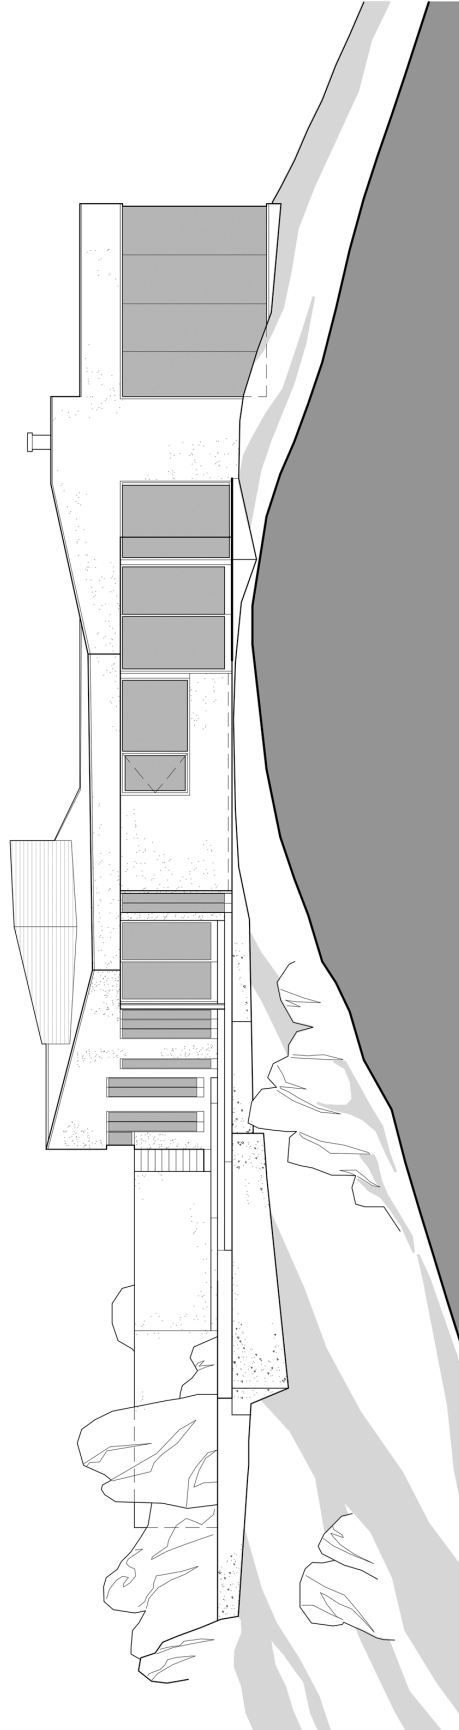

EAST ELEVATION
0 5m

Senefelderstraße 77 A
70176 Stuttgart
Tel. 0711-63 30 33 30
www.be-arch.com


Ansicht Süd

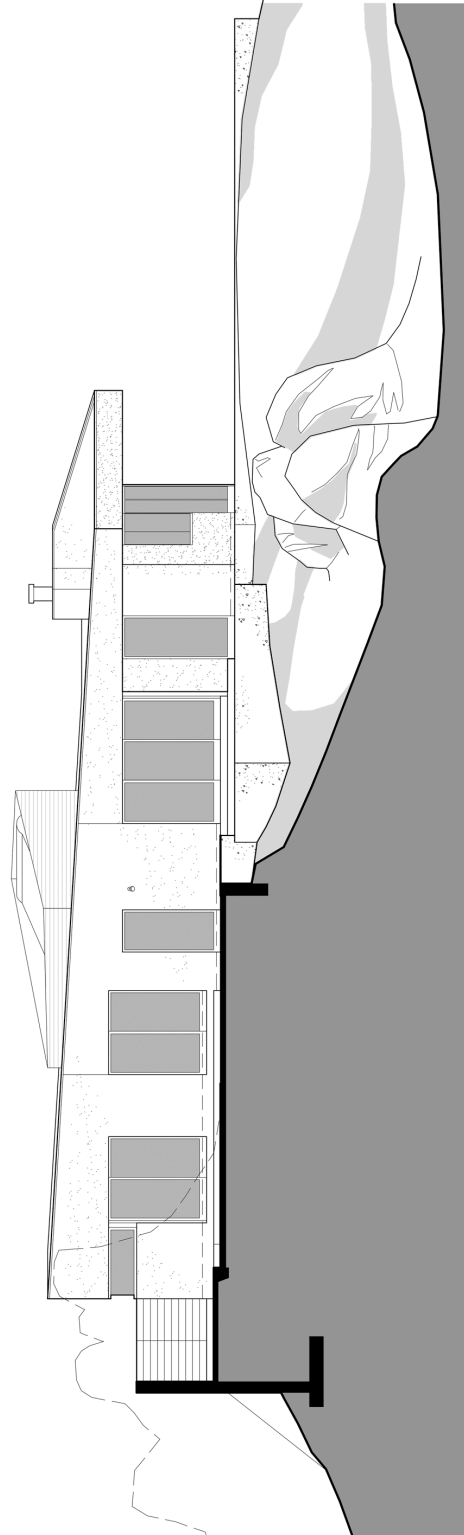

SOUTH ELEVATION
0 5m

Senefelderstraße 77 A
70176 Stuttgart
Tel. 0711-63 30 33 30
www.be-arch.com

Ansicht West

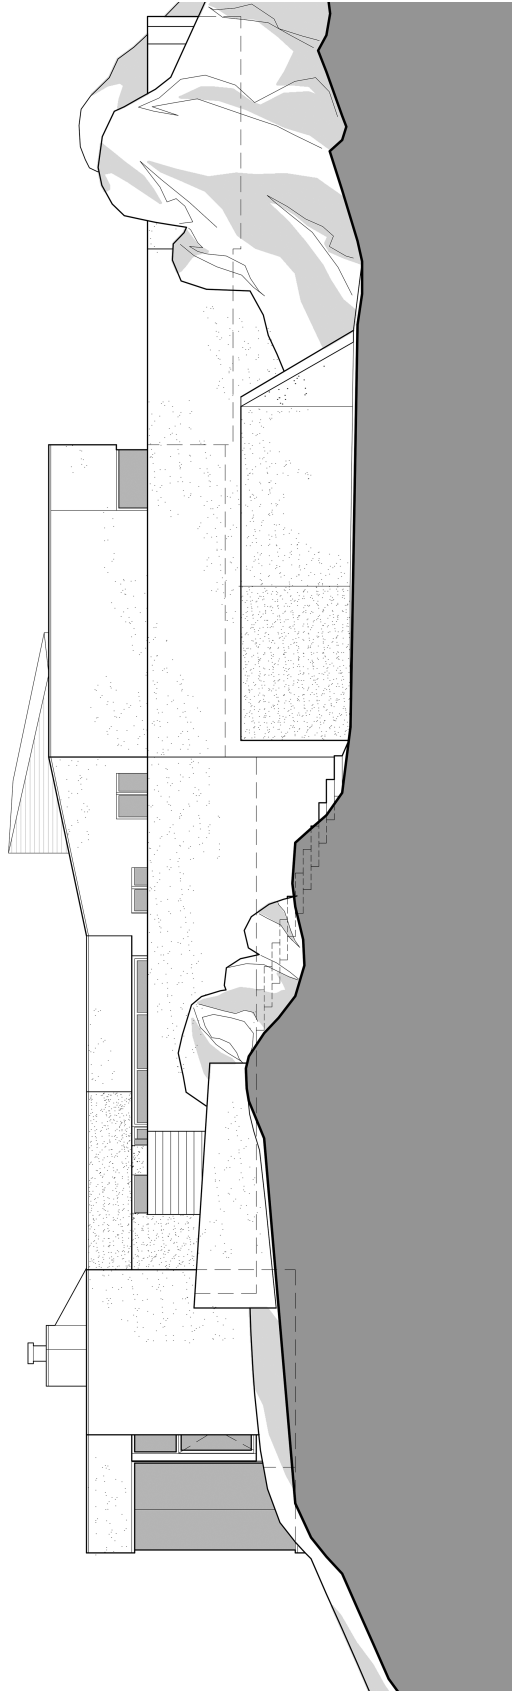

WEST ELEVATION
0 5m

Senefelderstraße 77 A
70176 Stuttgart
Tel. 0711-63 30 33 30
www.be-arch.com

Lageplan

