



Rua do Aleixo no 53 C/A
P-4450-043 Porto
Tel. +351-939 62 07 28
alvarinhosiza@sapo.pt

Erdgeschoss

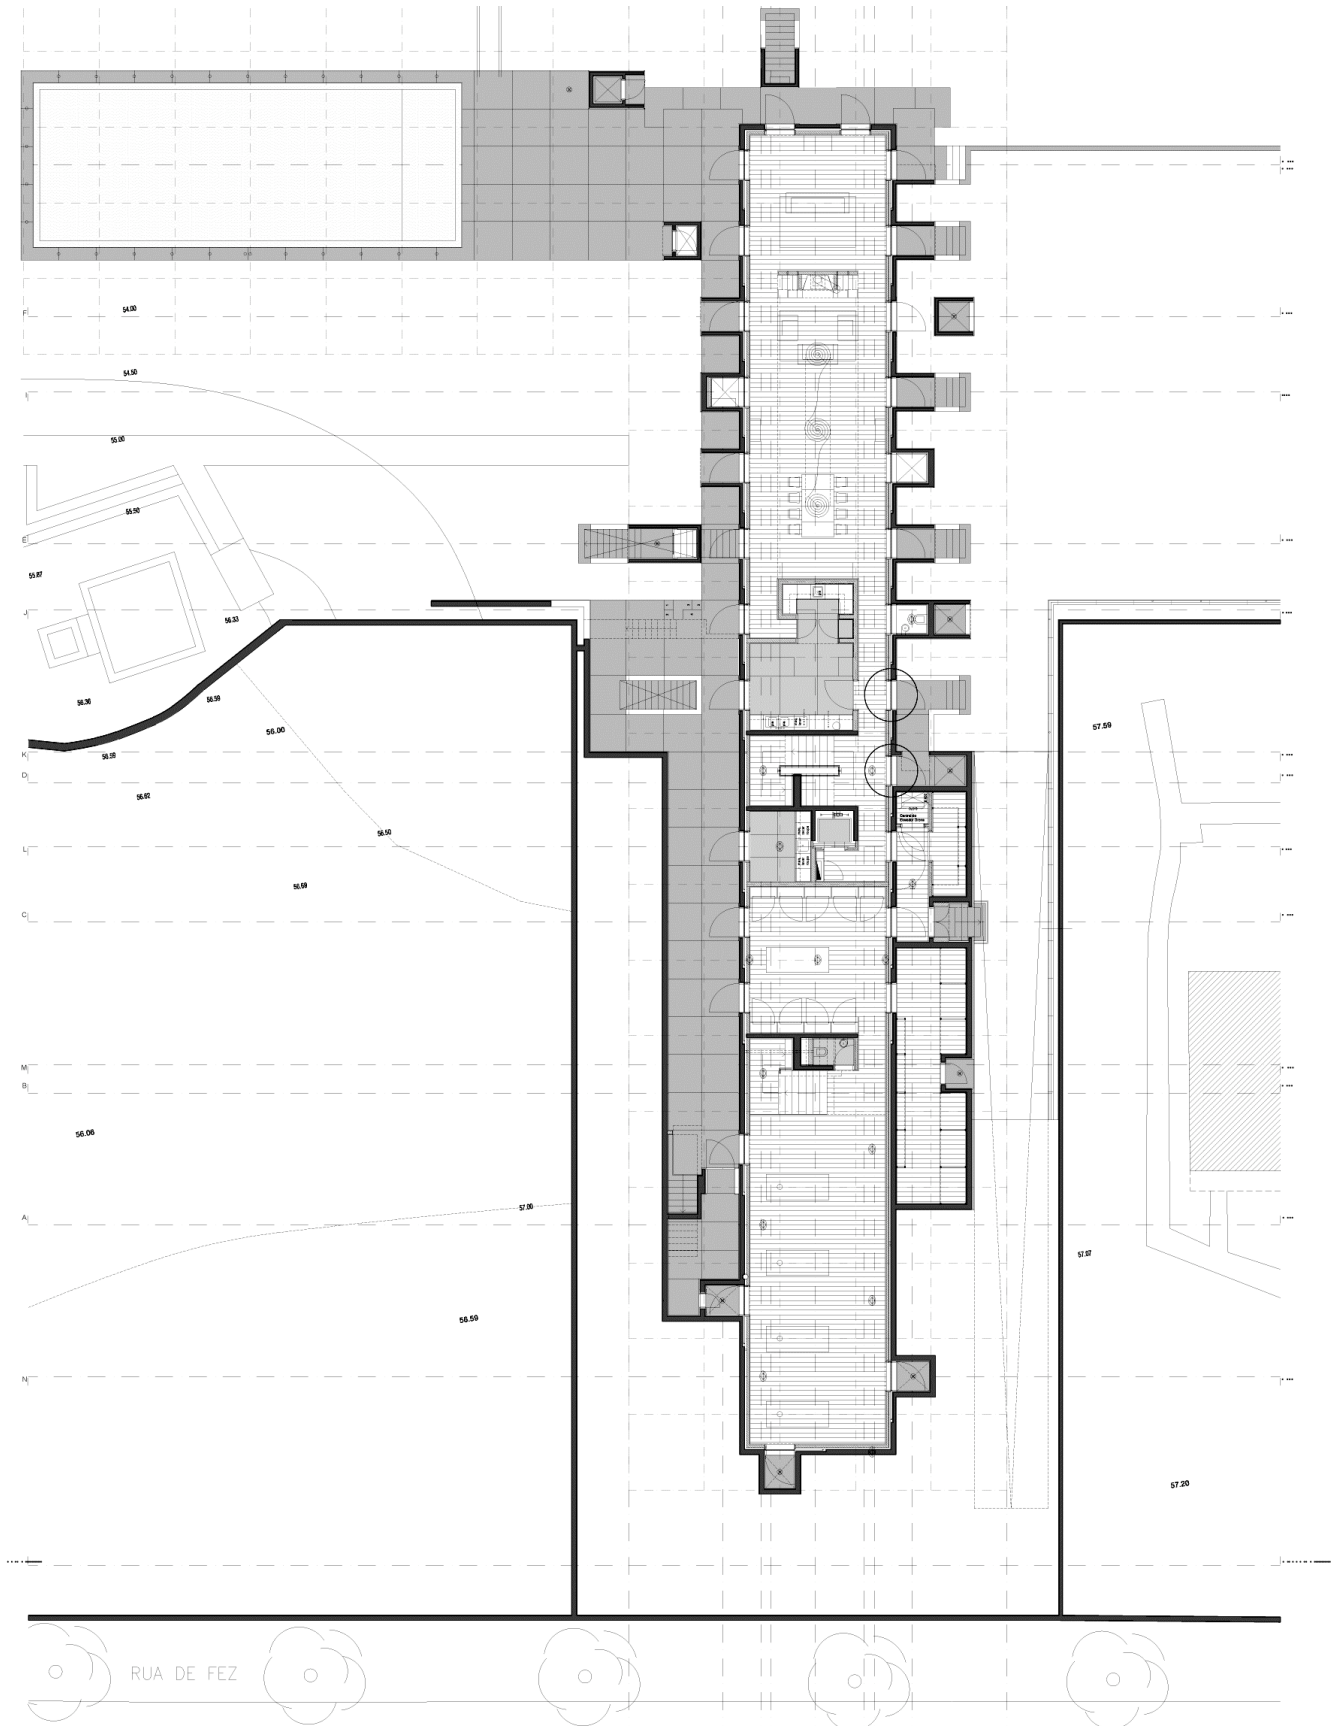


Rua do Aleixo no 53 C/A
P-4450-043 Porto
Tel. +351-939 62 07 28
alvarinhosiza@sapo.pt

Obergeschoss

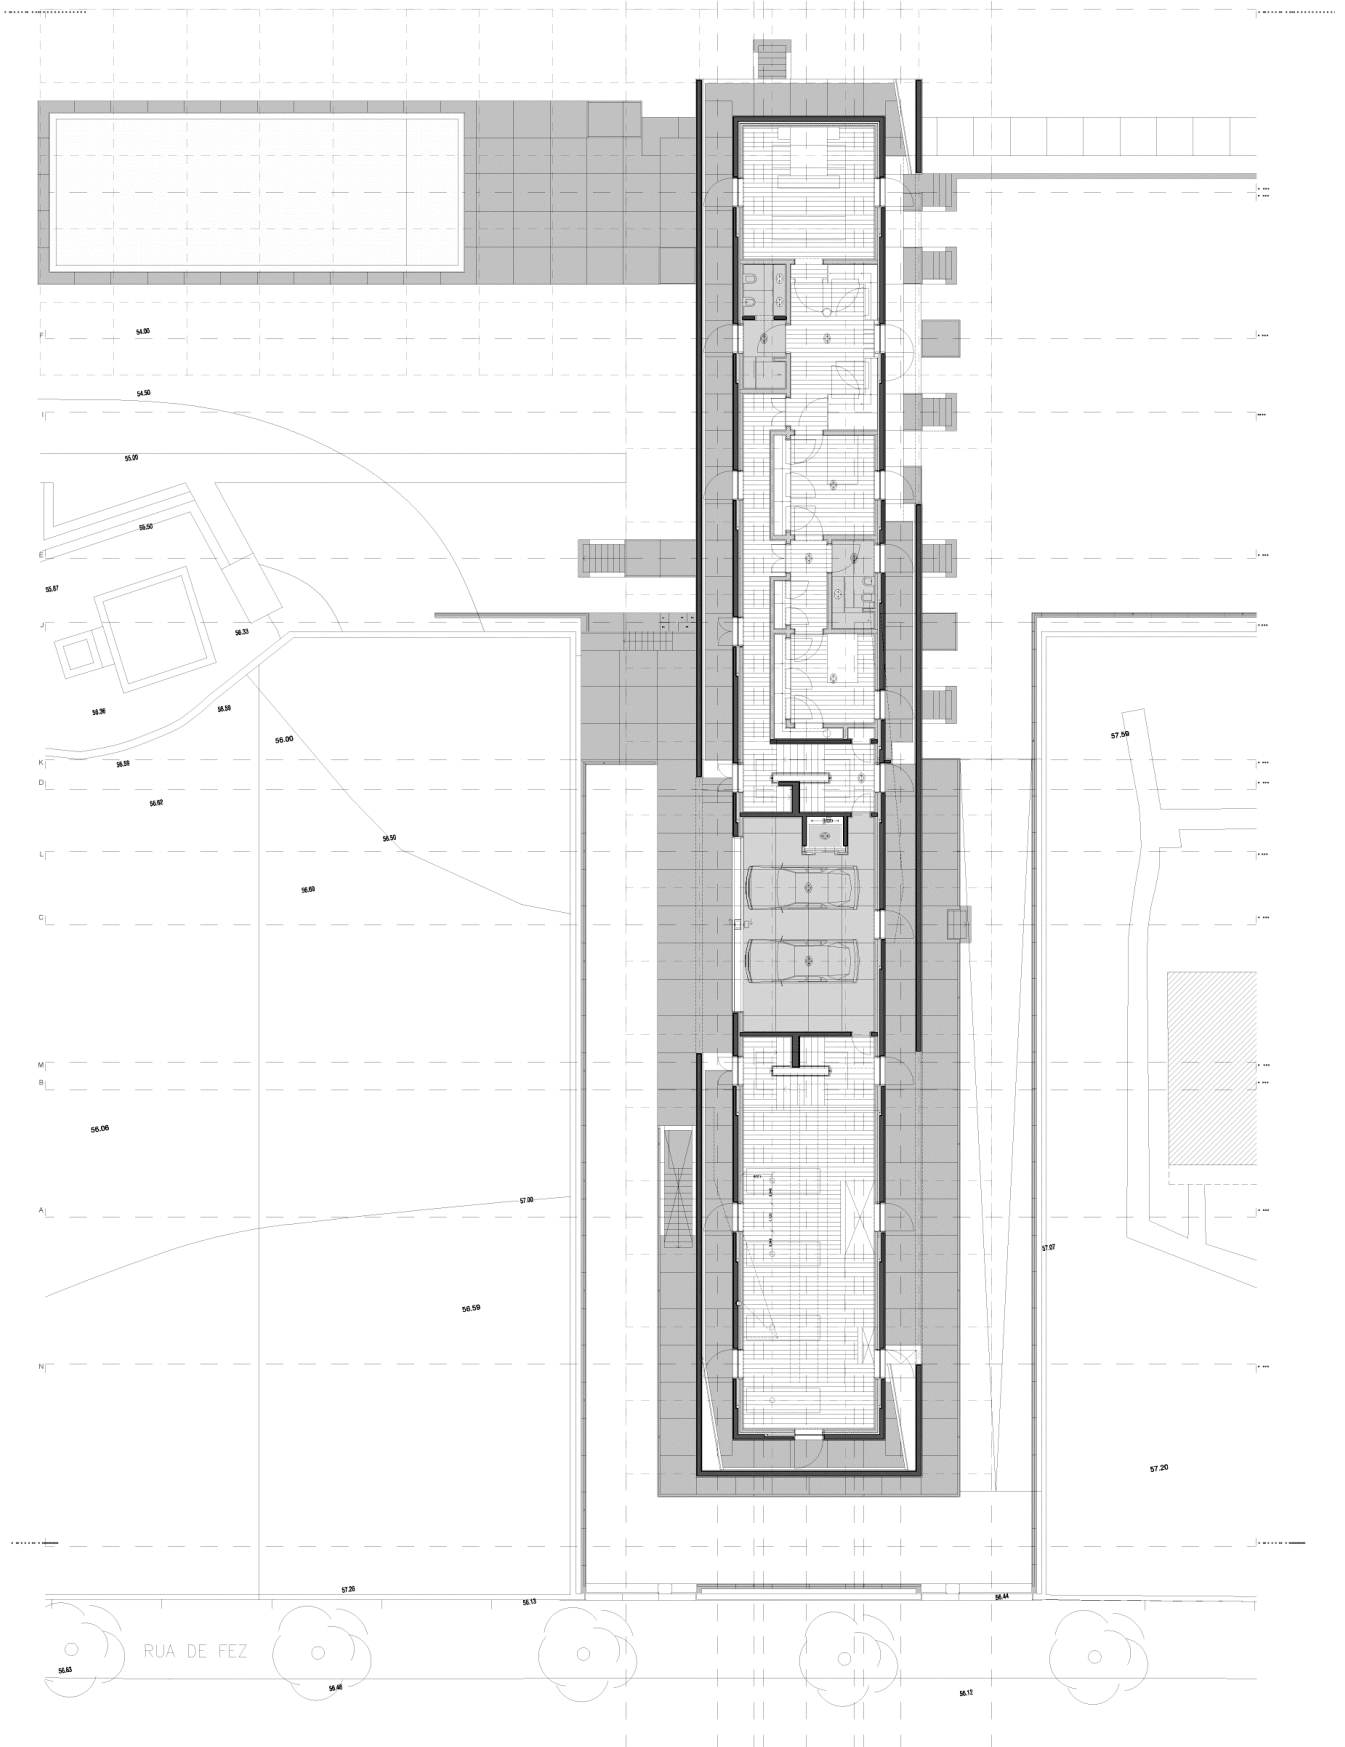


Rua do Aleixo no 53 C/A
P-4450-043 Porto
Tel. +351-939 62 07 28
alvarinhosiza@sapo.pt

Untergeschoss

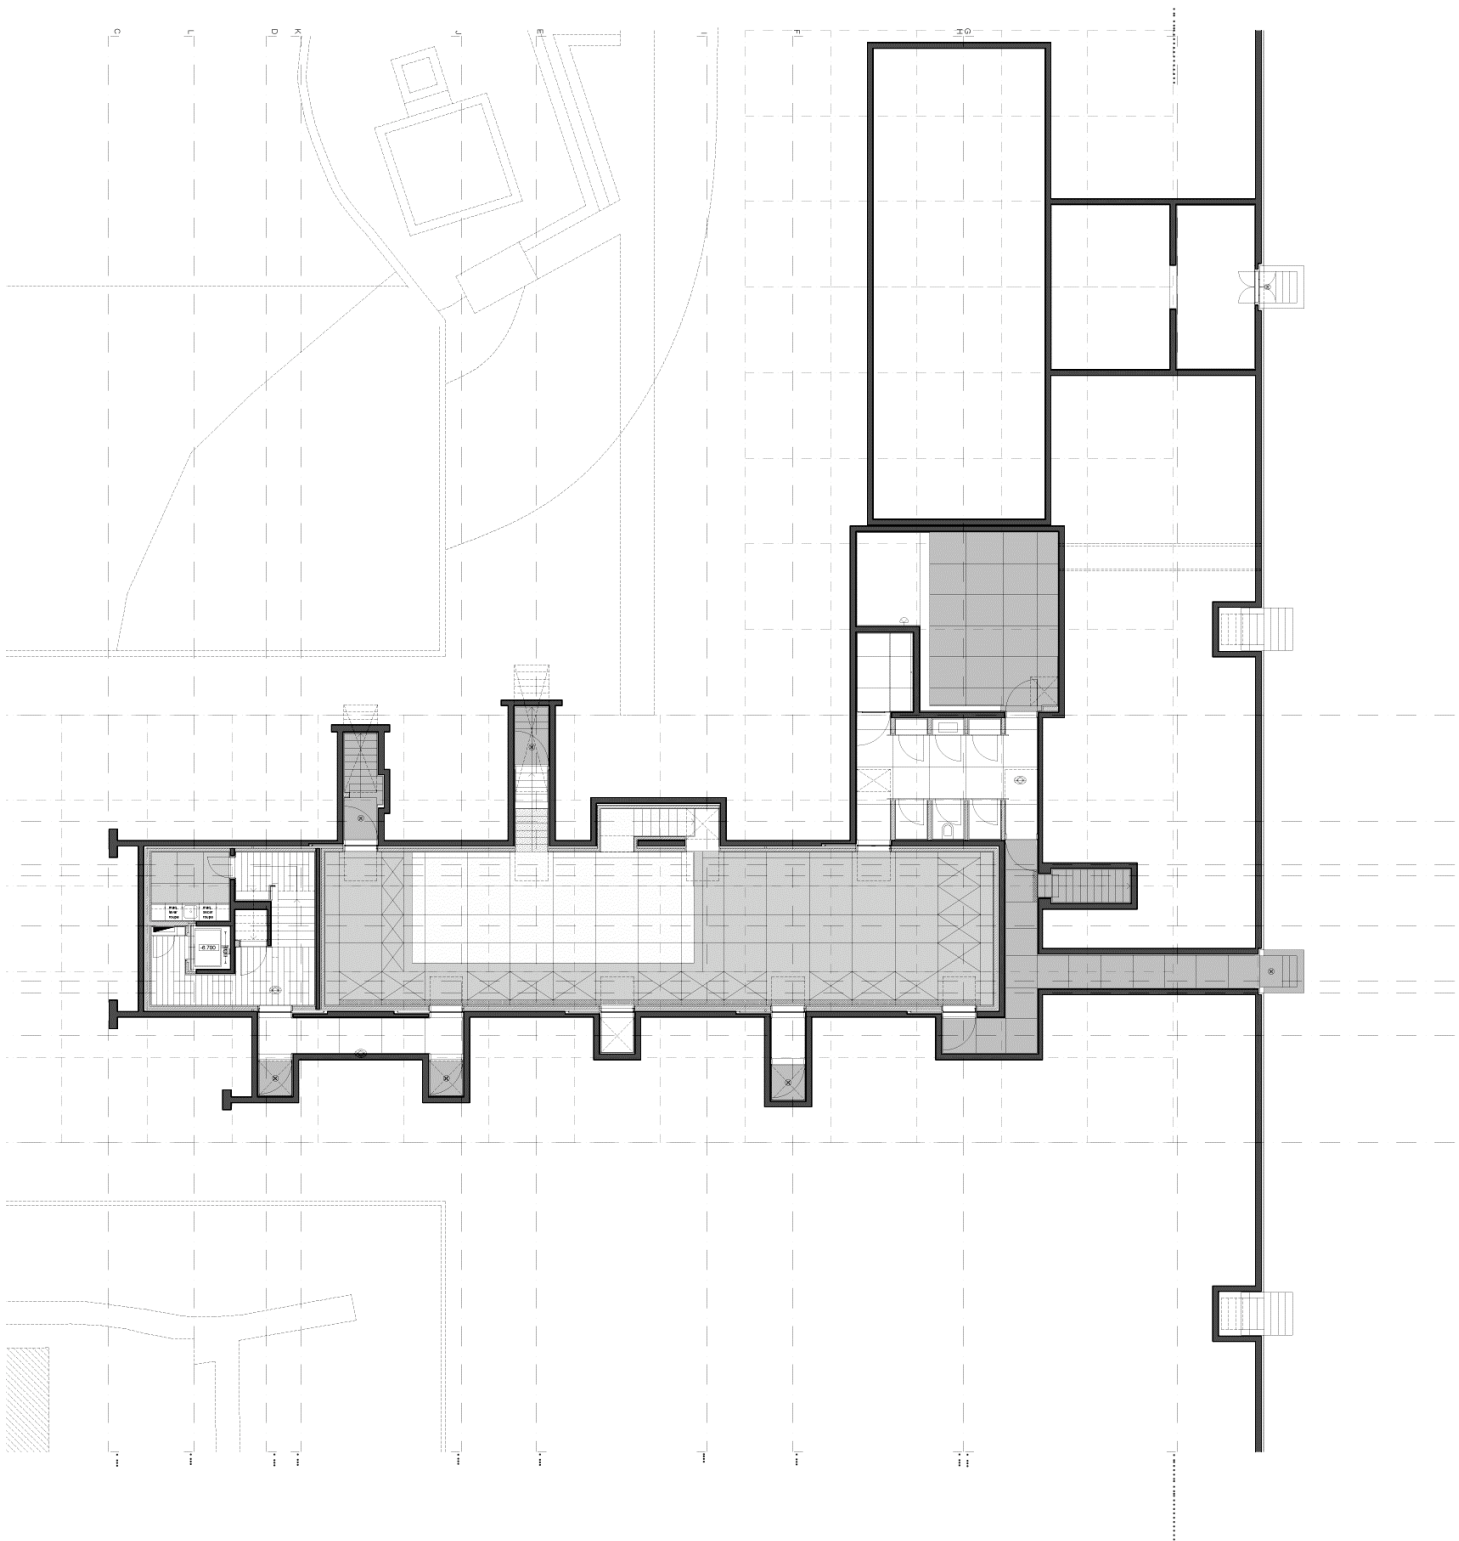

Rua do Aleixo no 53 C/A
P-4450-043 Porto
Tel. +351-939 62 07 28
alvarinhosiza@sapo.pt

Schnitt

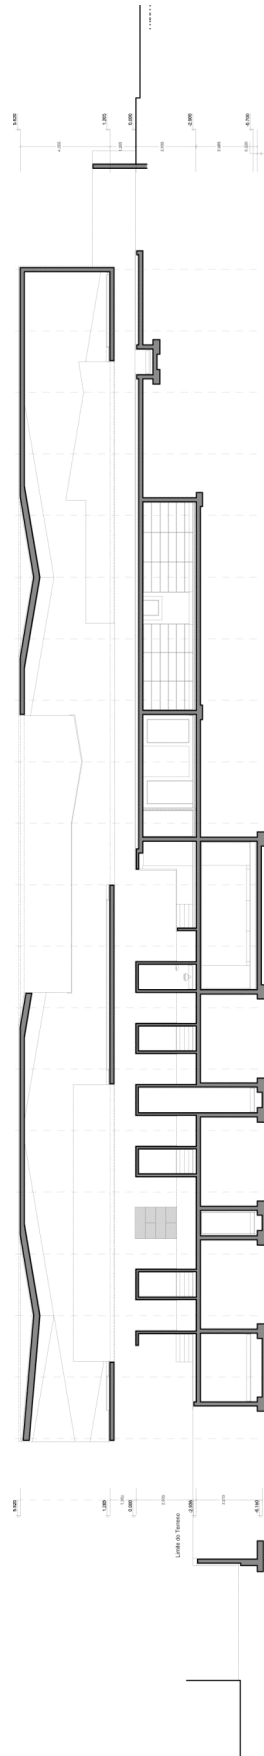


Rua do Aleixo no 53 C/A
P-4450-043 Porto
Tel. +351-939 62 07 28
alvarinhosiza@sapo.pt

Ansicht
Ost



Rua do Aleixo no 53 C/A
P-4450-043 Porto
Tel. +351-939 62 07 28
alvarinhosiza@sapo.pt

Ansicht
Süd

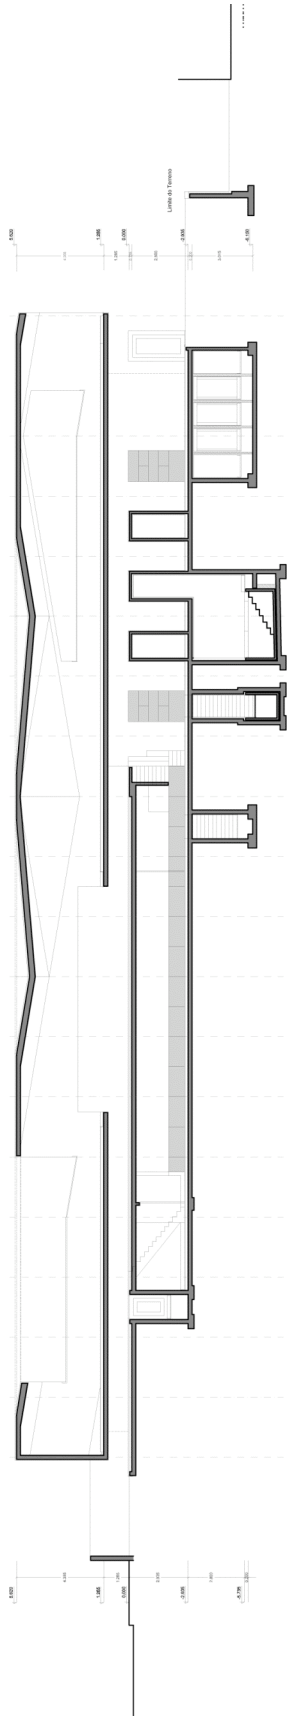

Rua do Aleixo no 53 C/A
P-4450-043 Porto
Tel. +351-939 62 07 28
alvarinhosiza@sapo.pt

Lageplan

