



Erdgeschoss

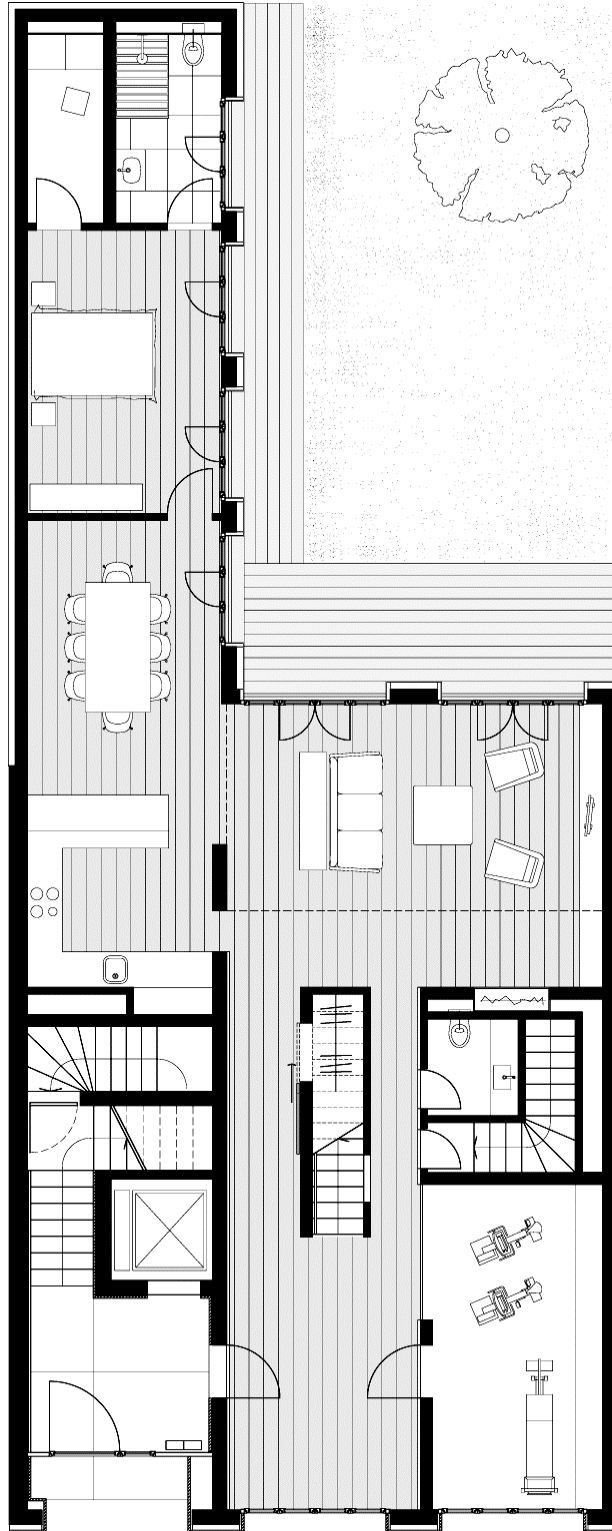


Wrangelstr.75b
20253 Hamburg
Tel.040-42937863
www.hinrichsnicolovius.de

1.Obergeschoss

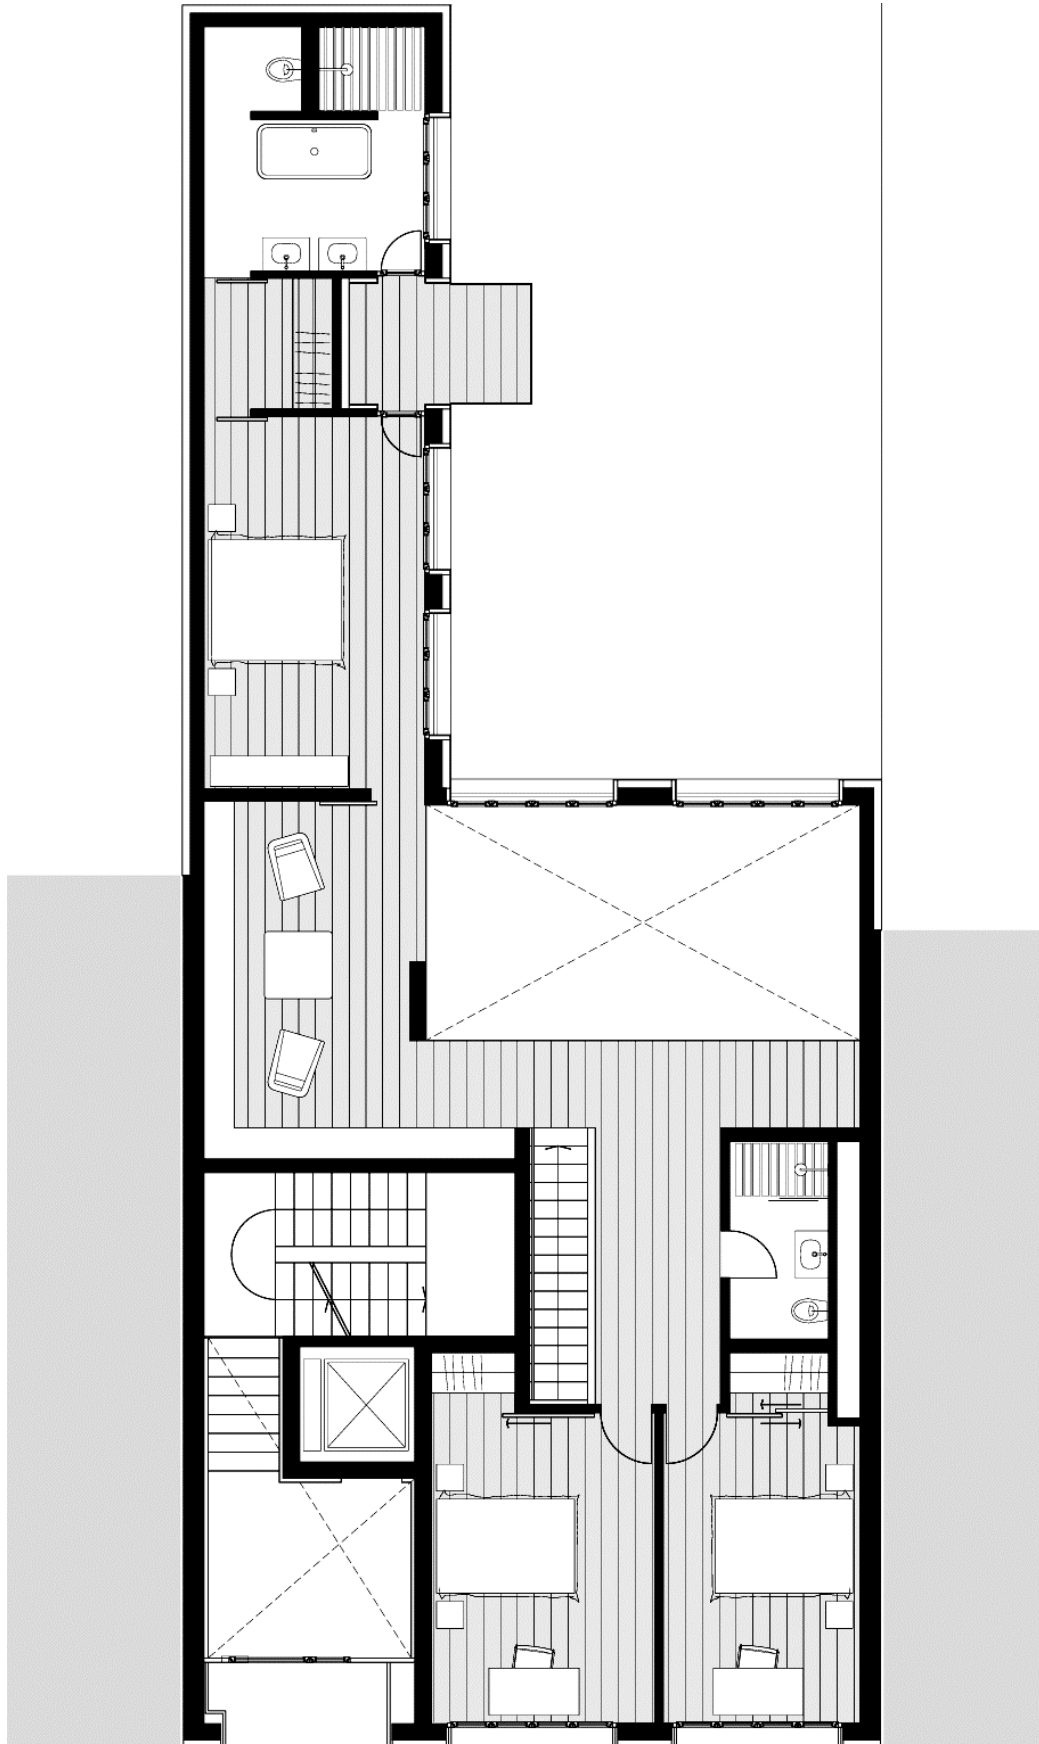


2.Obergeschoss

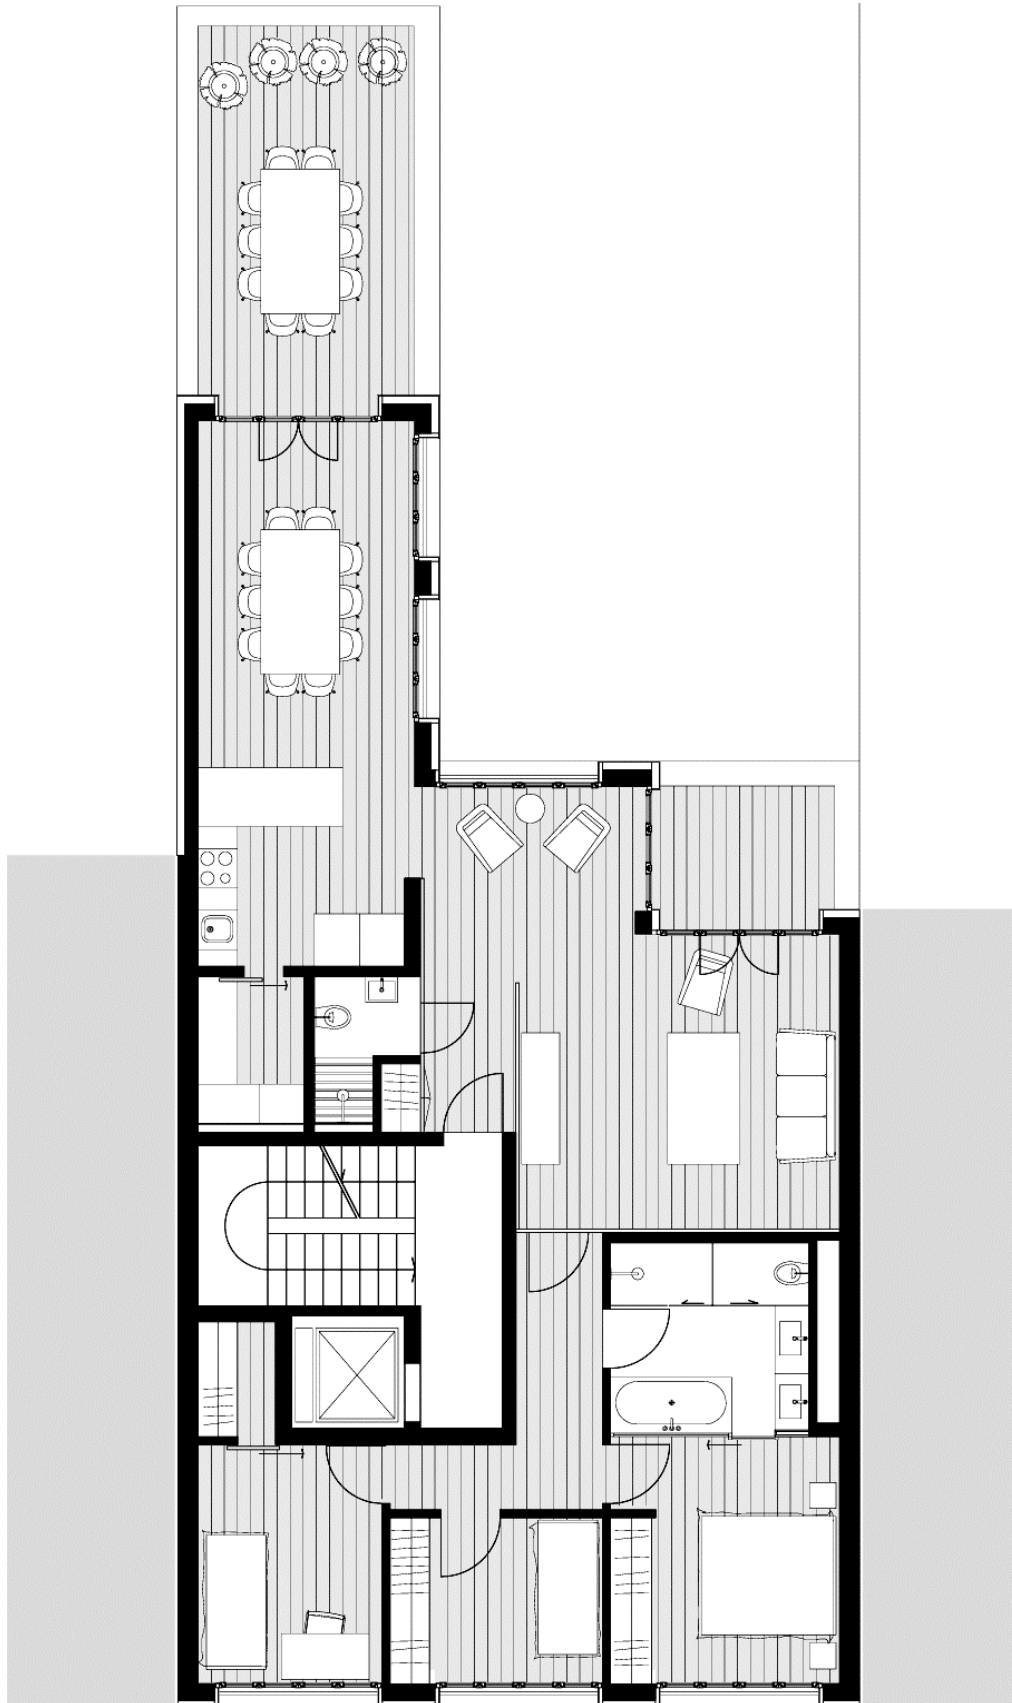


Wrangelstr.75b
20253 Hamburg
Tel.040-42937863
www.hinrichsnocolovius.de

3.Obergeschoss

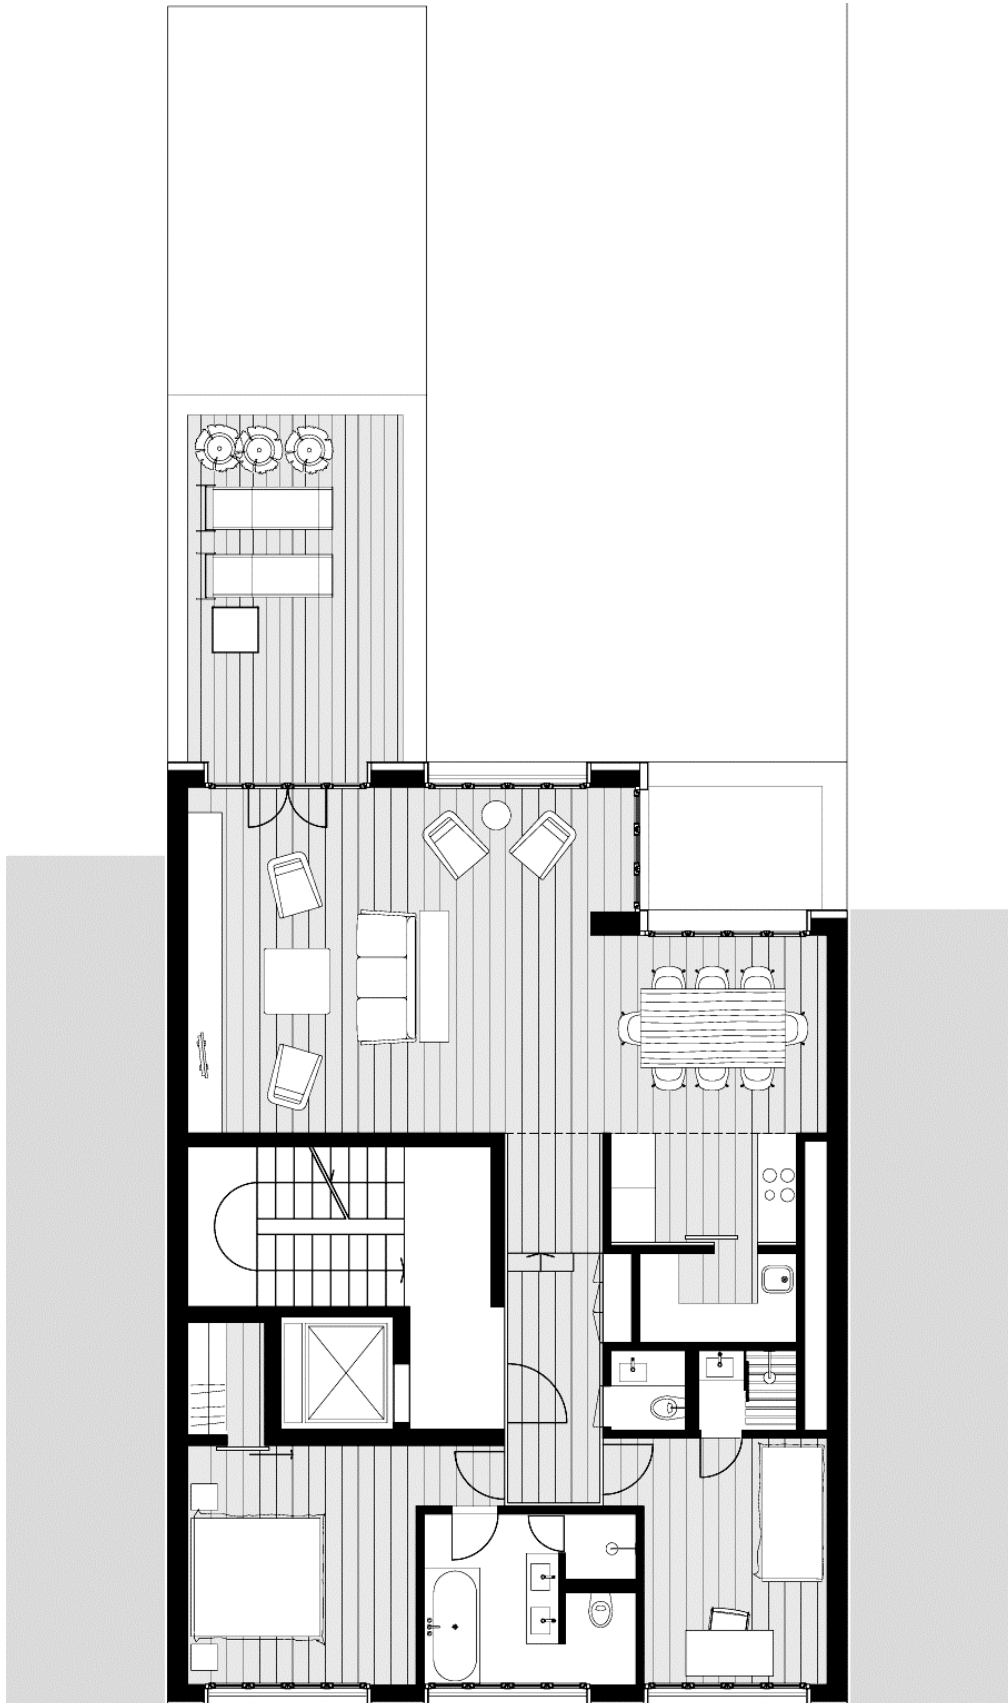


Wrangelstr.75b
20253 Hamburg
Tel.040-42937863
www.hinrichsnicolovius.de

4.Obergeschoss

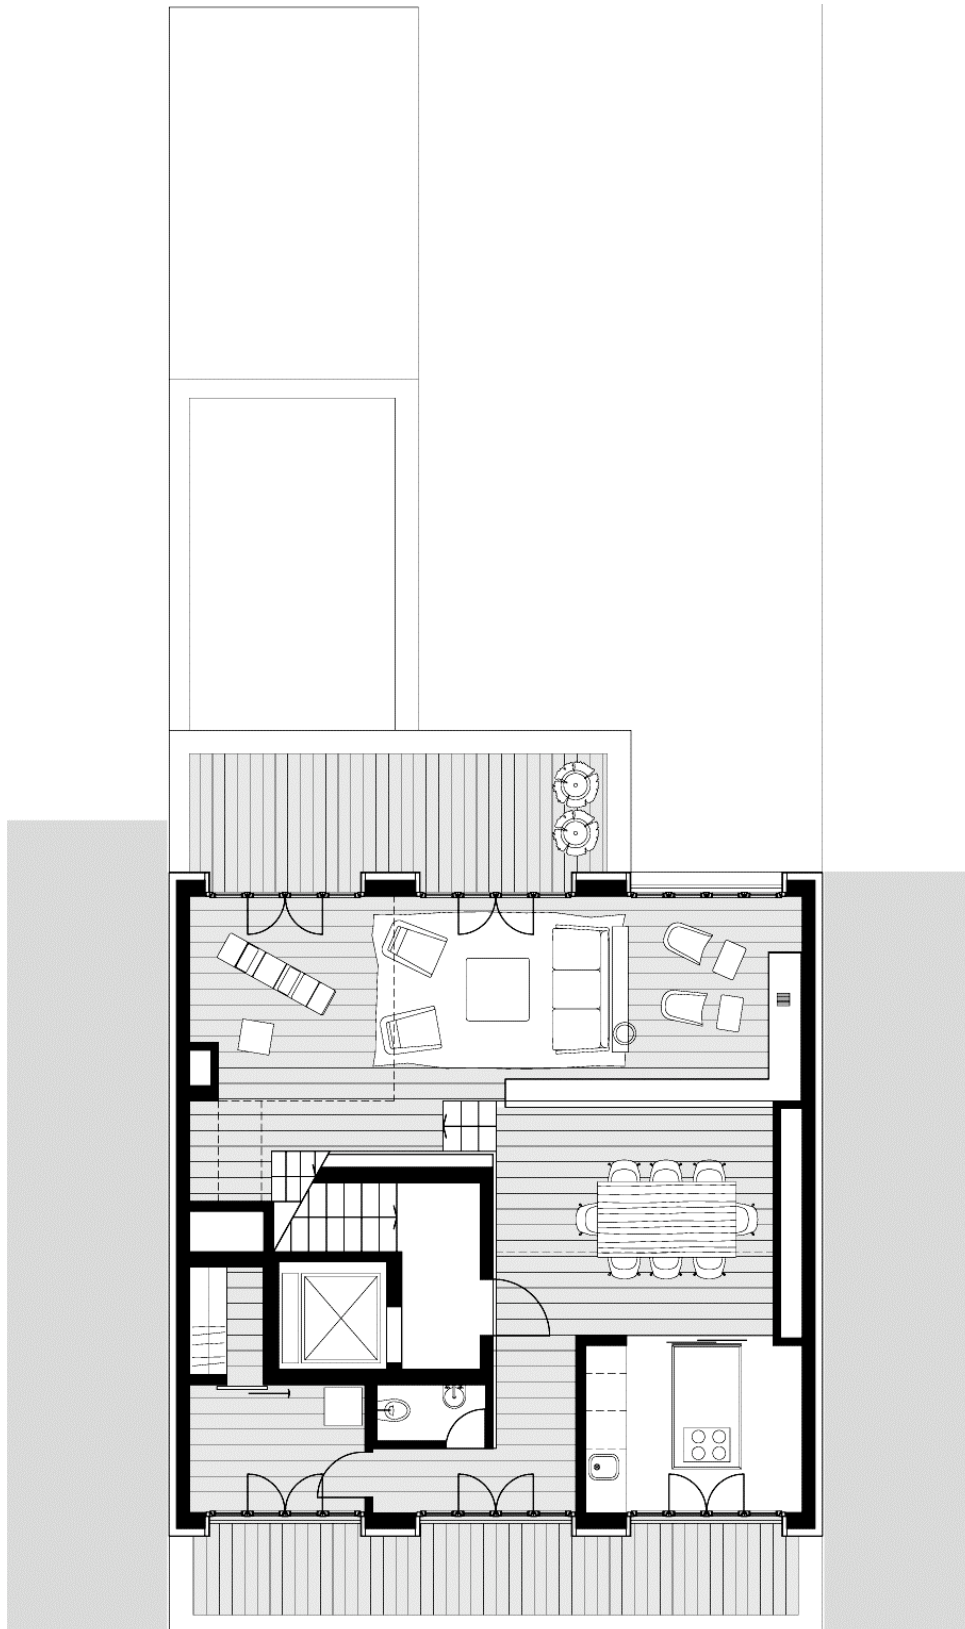


Wrangelstr.75b
20253 Hamburg
Tel.040-42937863
www.hinrichsnicolovius.de

5.Obergeschoss

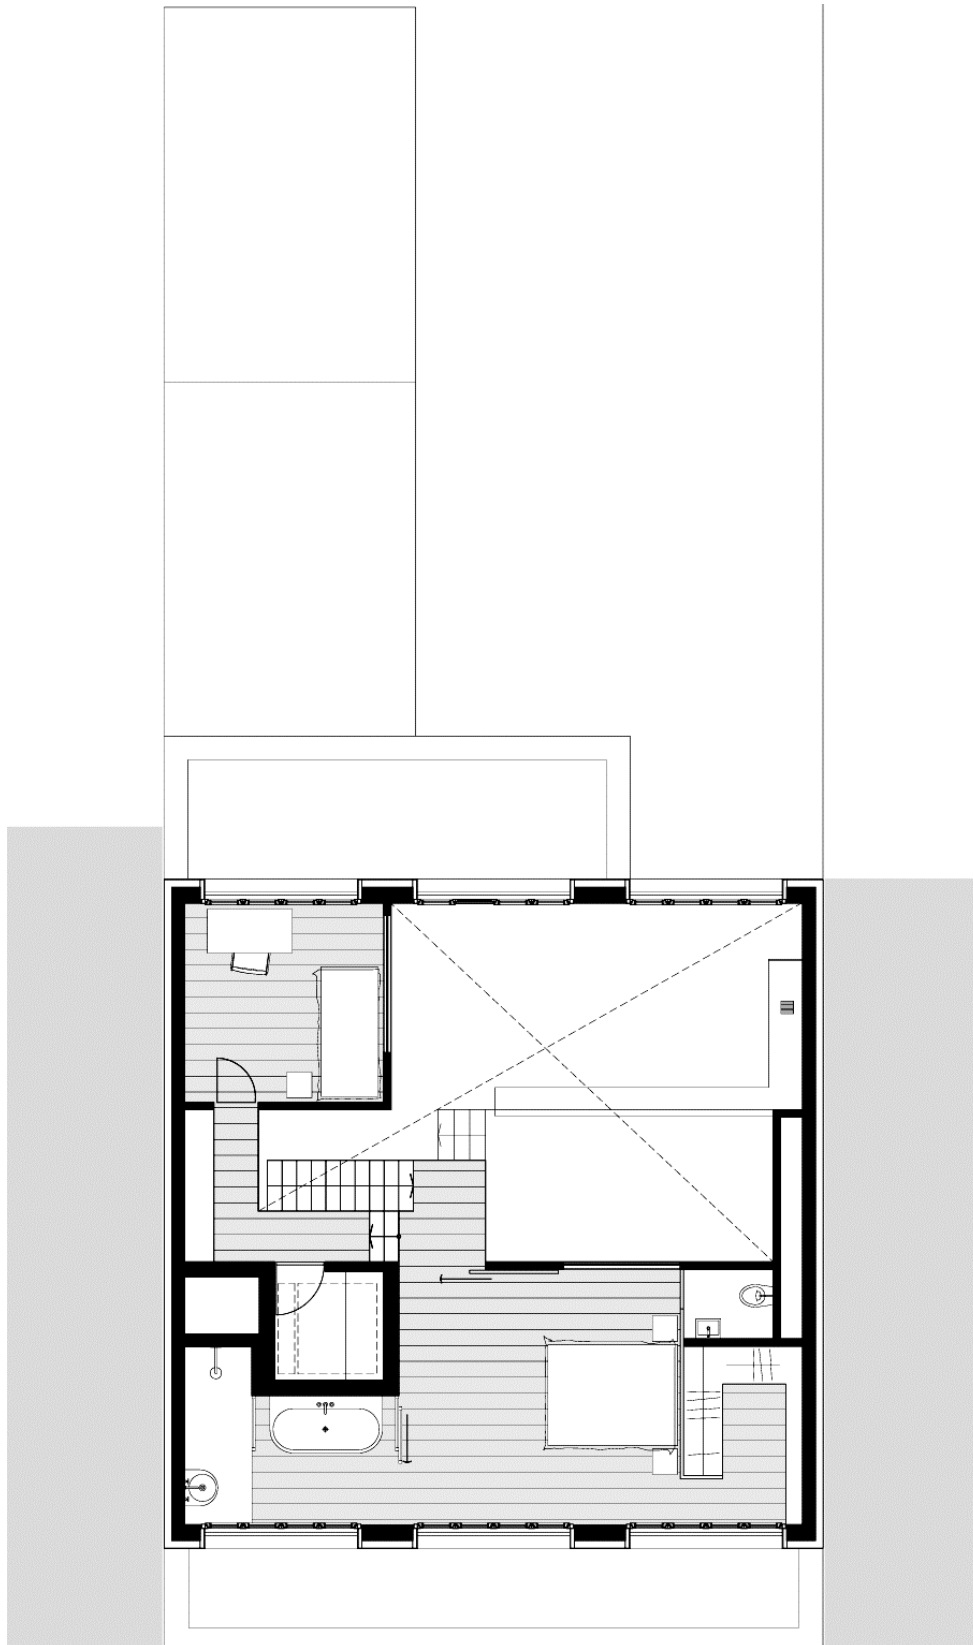


Wrangelstr.75b
20253 Hamburg
Tel.040-42937863
www.hinrichsnicolovius.de

Ansicht Nord

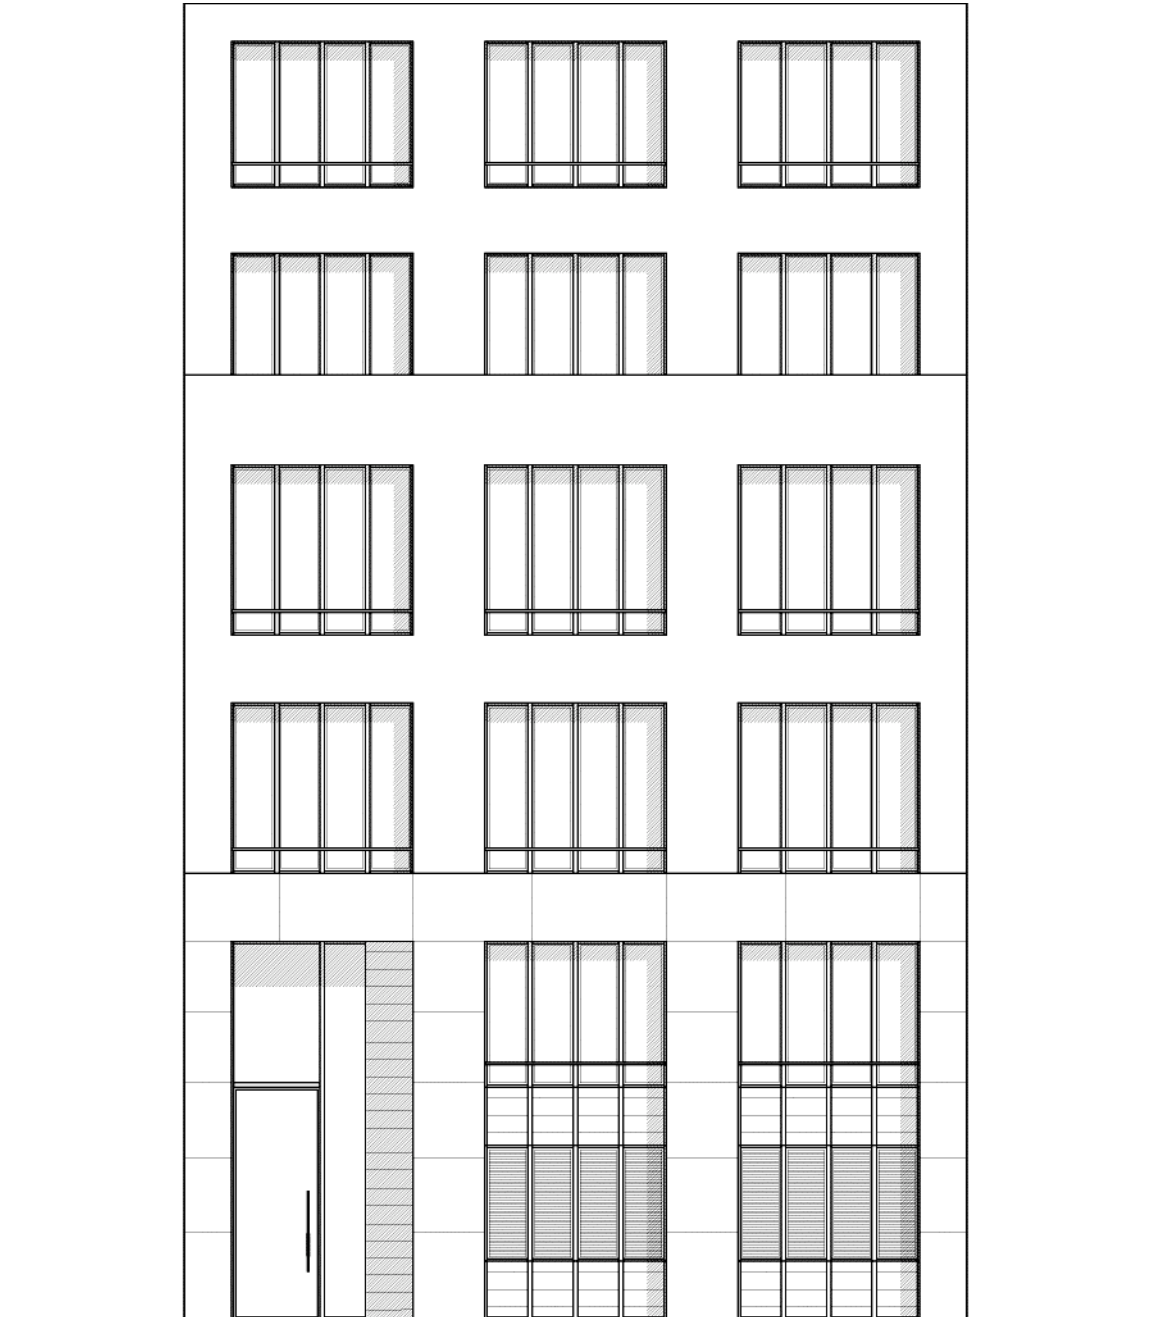


Wrangelstr.75b
20253 Hamburg
Tel.040-42937863
www.hinrichsnicolovius.de

Ansicht Süd

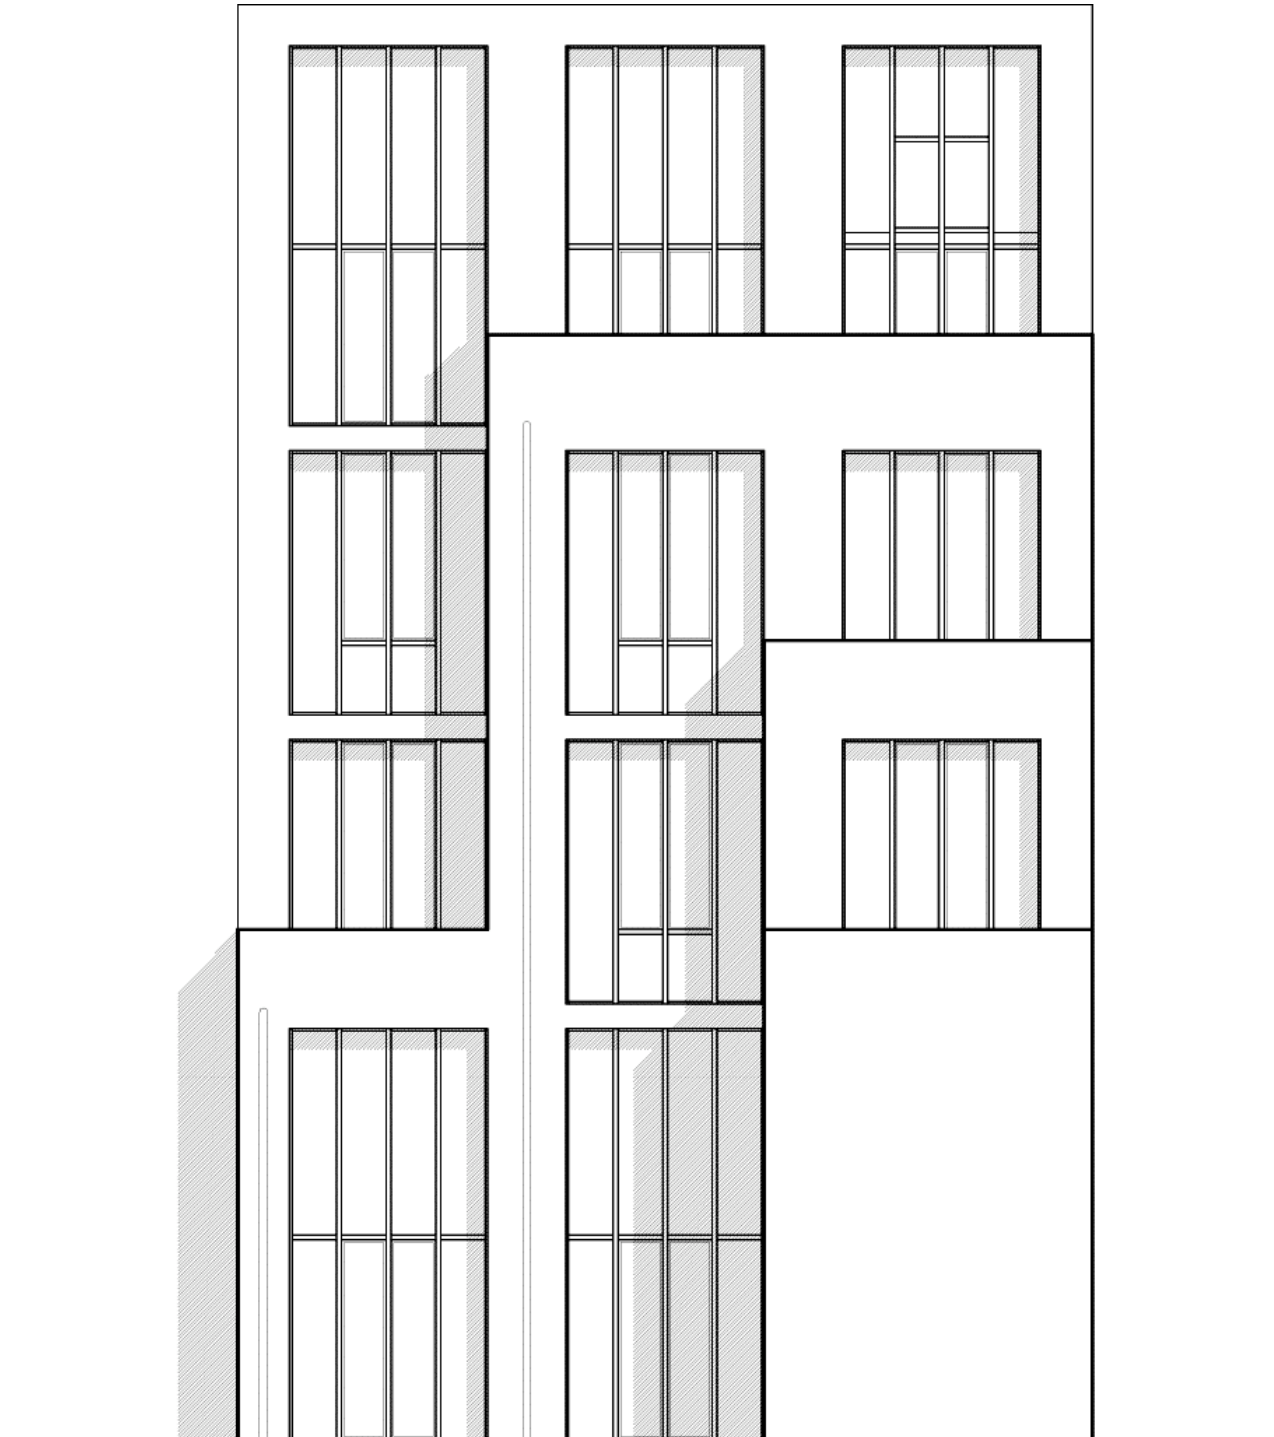

Wrangelstr.75b
20253 Hamburg
Tel.040-42937863
www.hinrichsnicolovius.de

Schnitt

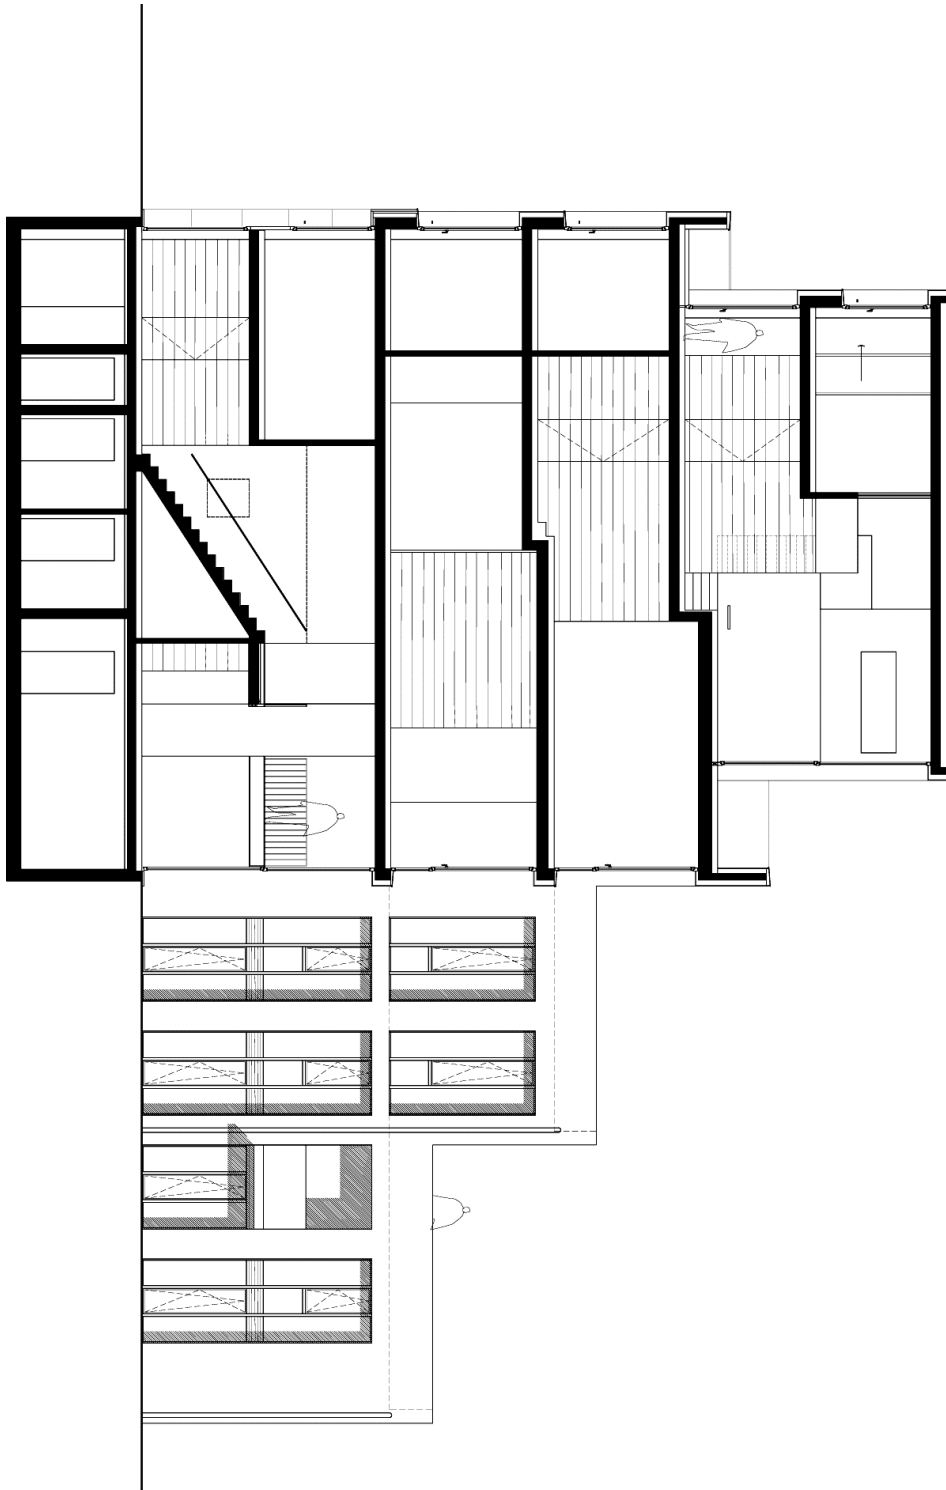

Wrangelstr.75b
20253 Hamburg
Tel.040-42937863
www.hinrichsnicolovius.de

Isometrie

