



Giorgio Palù & Michele Bianchi Architetti
Via Trecchi 20
I-26100 Cremona
Tel. +39-03 72 41 38 87
www.arkpabi.it

Erdgeschoss

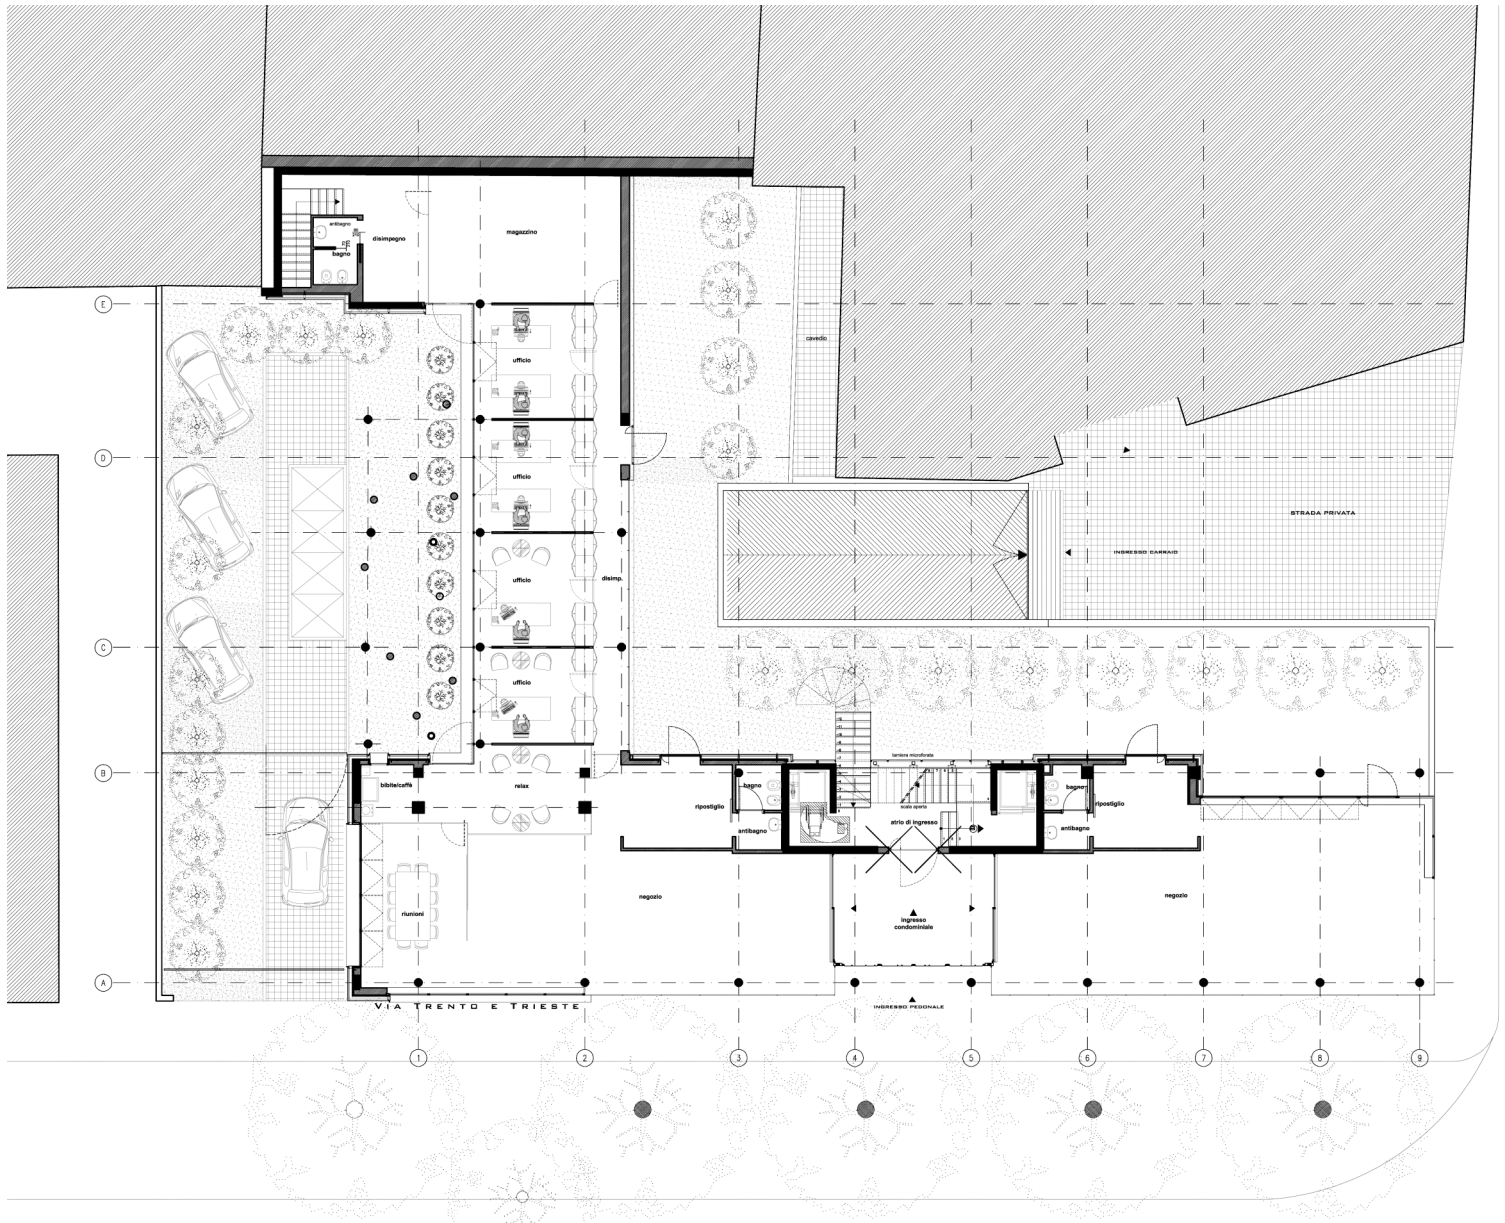


Giorgio Palù & Michele Bianchi Architetti
Via Trecchi 20
I-26100 Cremona
Tel. +39-03 72 41 38 87
www.arkpabi.it

1.Obergeschoss

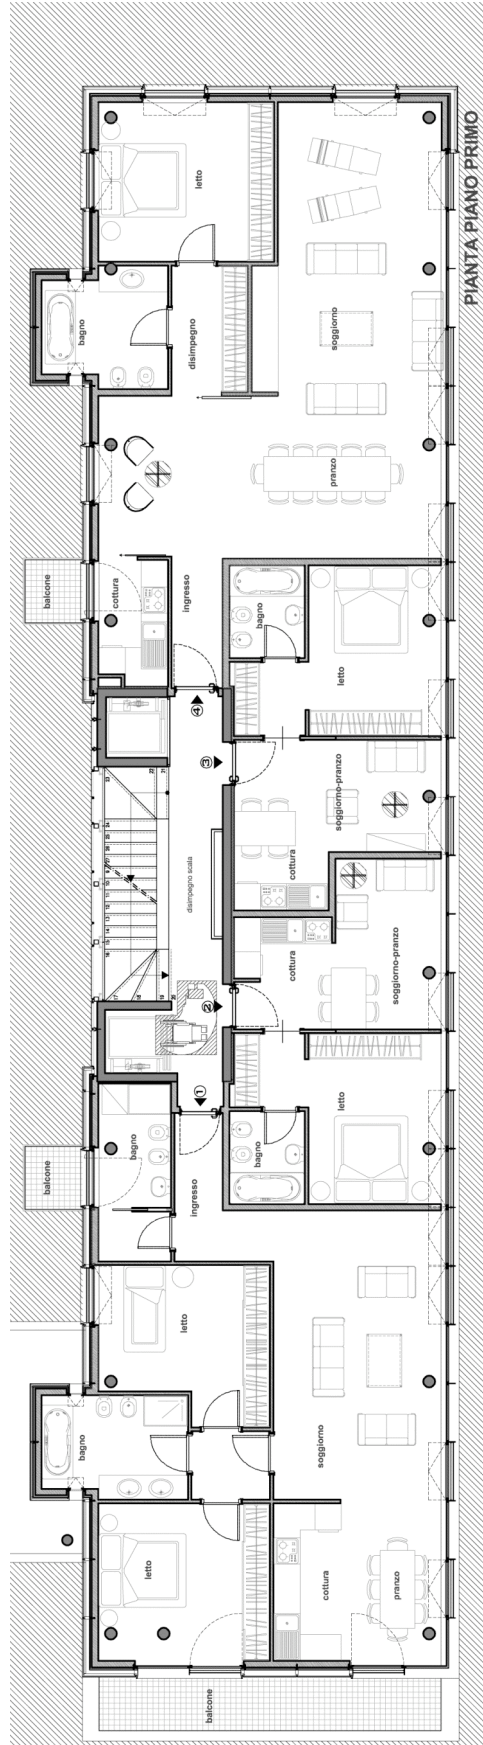


Giorgio Palù & Michele Bianchi Architetti
Via Trecchi 20
I-26100 Cremona
Tel. +39-03 72 41 38 87
www.arkpabi.it

2.Obergeschoss

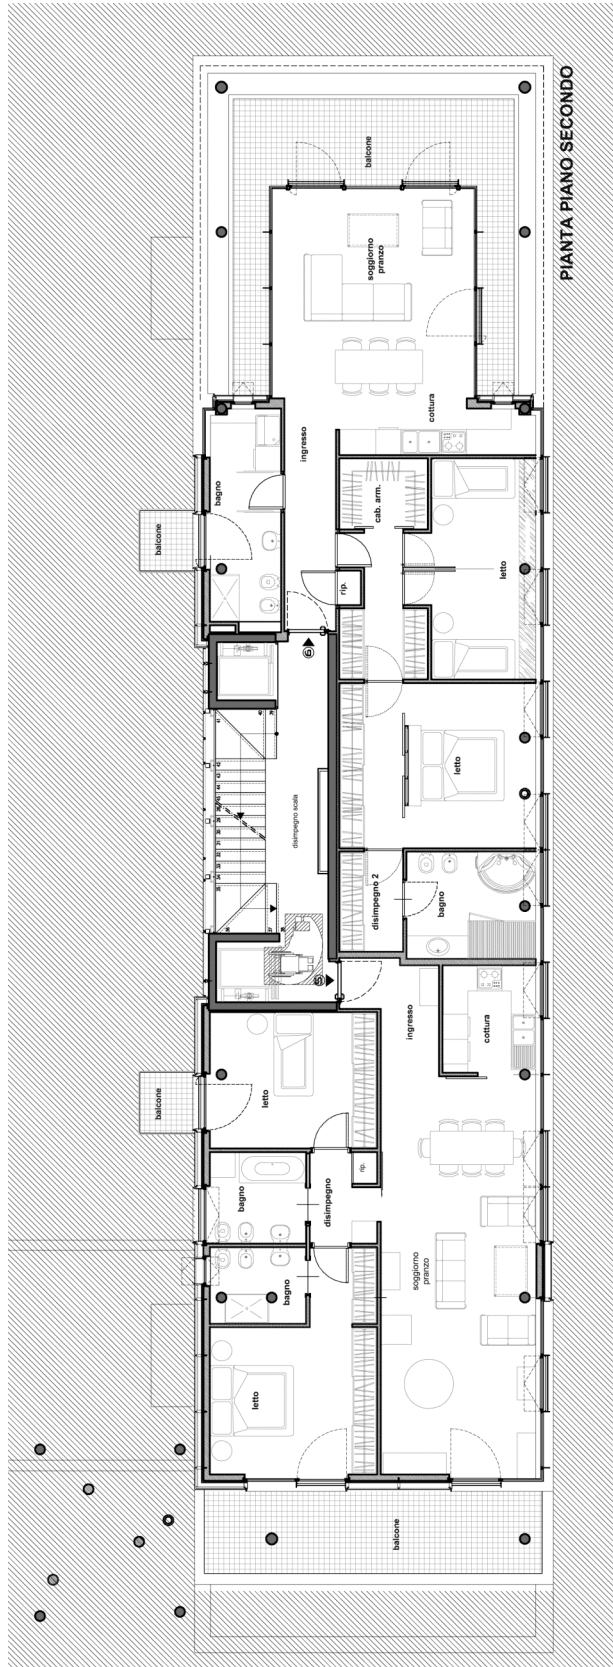


Giorgio Palù & Michele Bianchi Architetti
Via Trecchi 20
I-26100 Cremona
Tel. +39-03 72 41 38 87
www.arkpabi.it

3.Obergeschoss

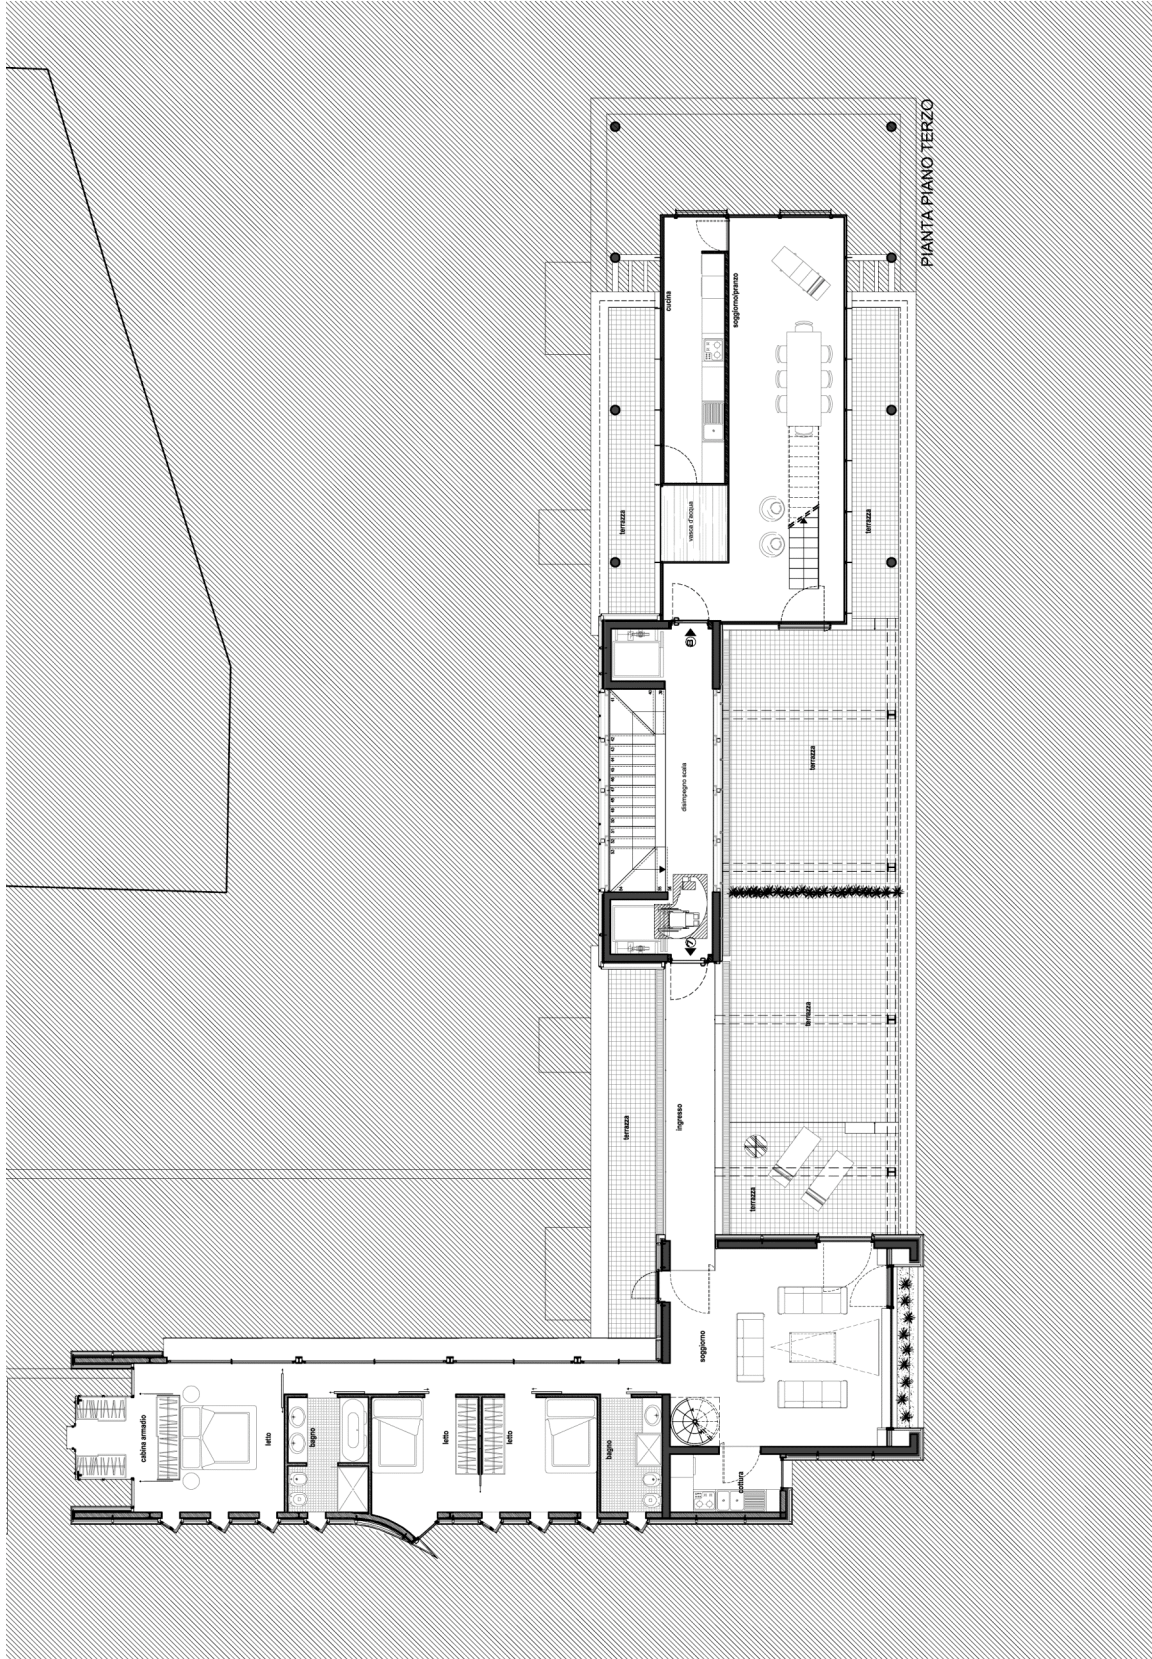


Giorgio Palù & Michele Bianchi Architetti
Via Trecchi 20
I-26100 Cremona
Tel. +39-03 72 41 38 87
www.arkpabi.it

4.Obergeschoss

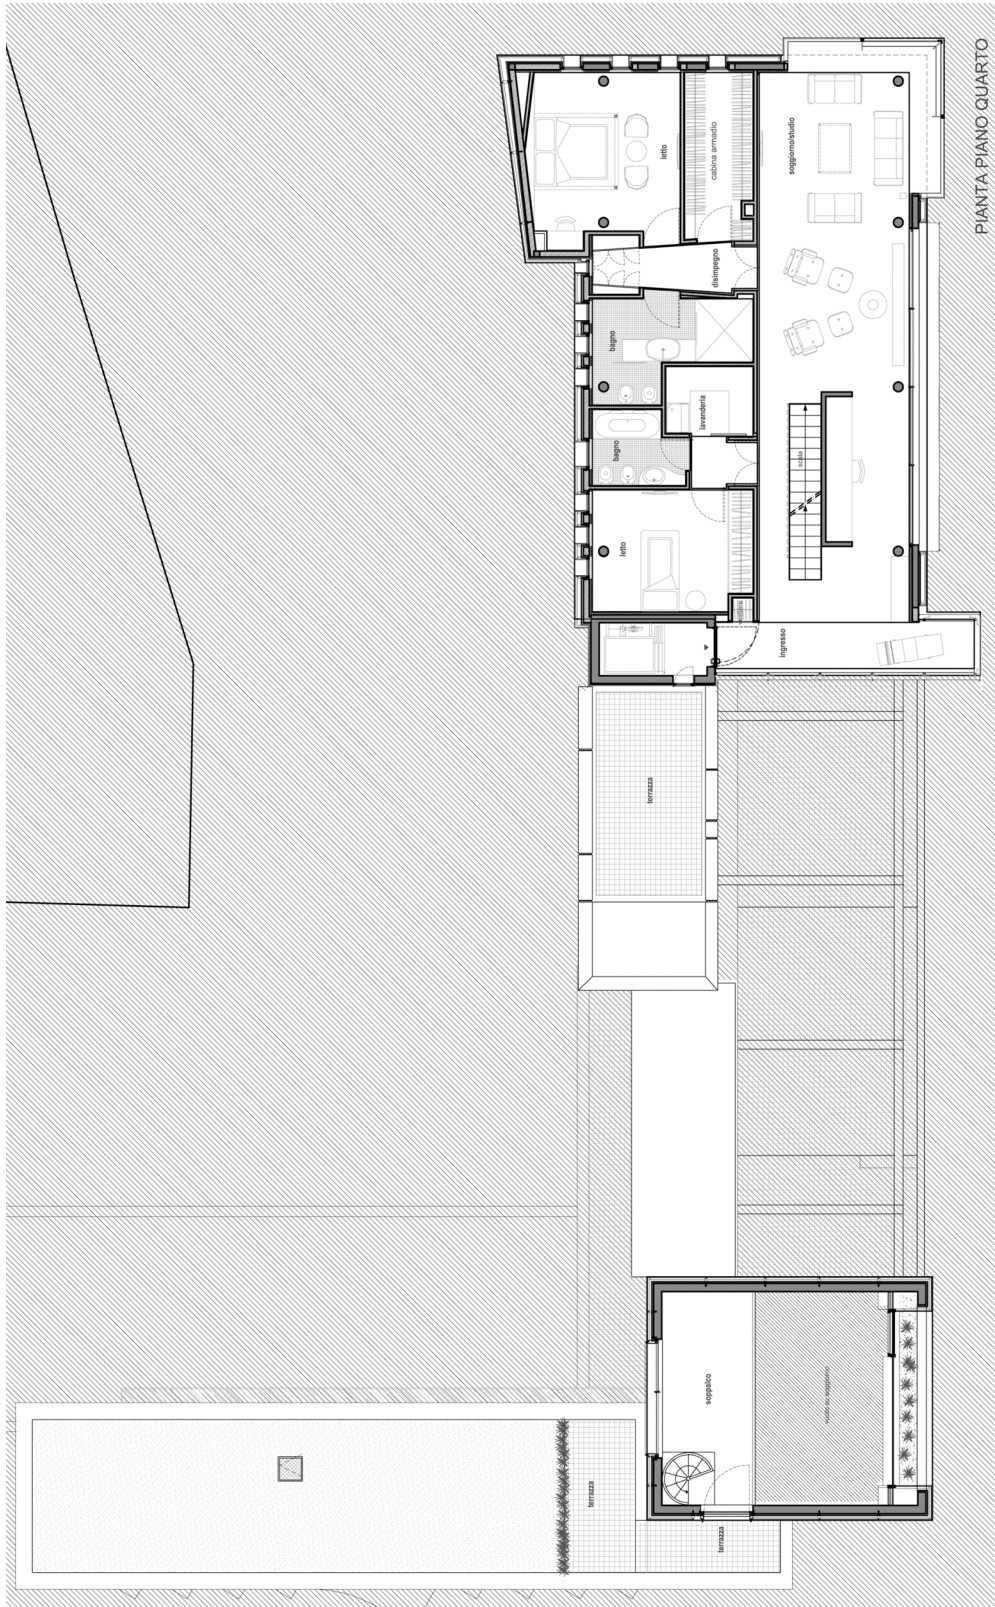

Giorgio Palù & Michele Bianchi Architetti
Via Trecchi 20
I-26100 Cremona
Tel. +39-03 72 41 38 87
www.arkpabi.it

Kellergeschoss

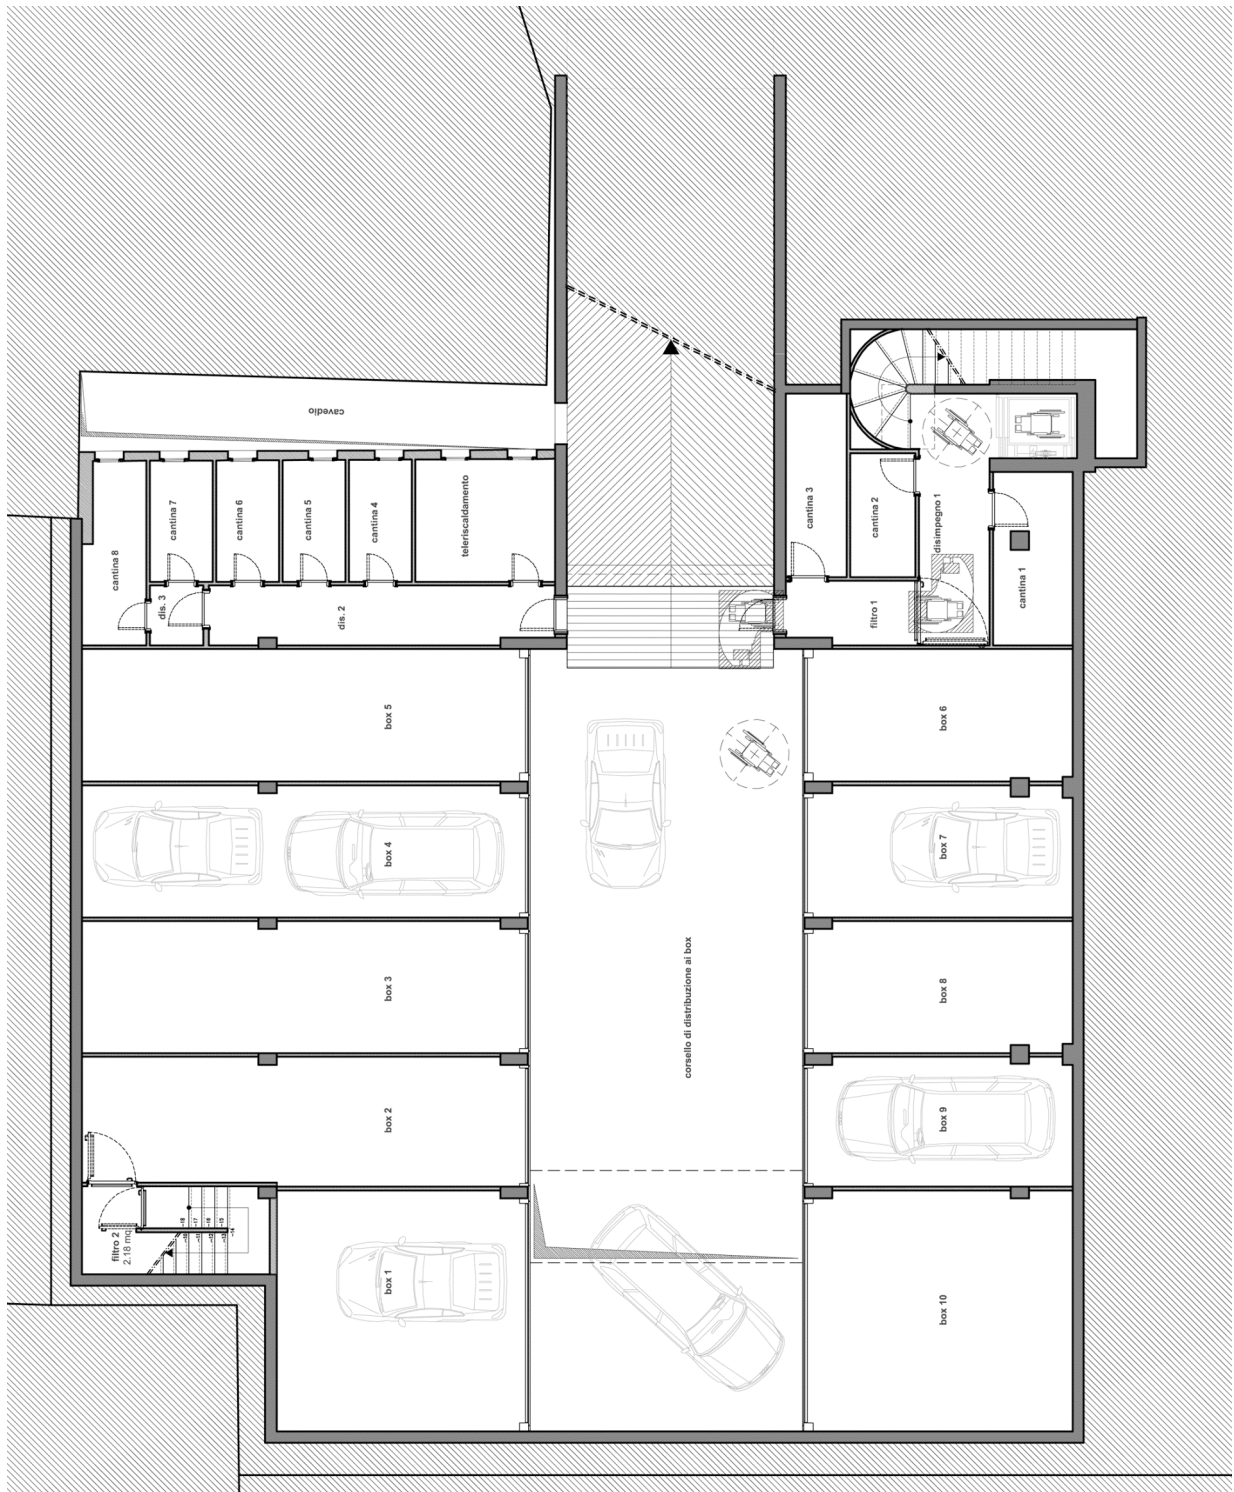


Giorgio Palù & Michele Bianchi Architetti
Via Trecchi 20
I-26100 Cremona
Tel. +39-03 72 41 38 87
www.arkpabi.it

Ansicht 1




Giorgio Palù & Michele Bianchi Architetti
Via Trecchi 20
I-26100 Cremona
Tel. +39-03 72 41 38 87
www.arkpabi.it

Ansicht 2

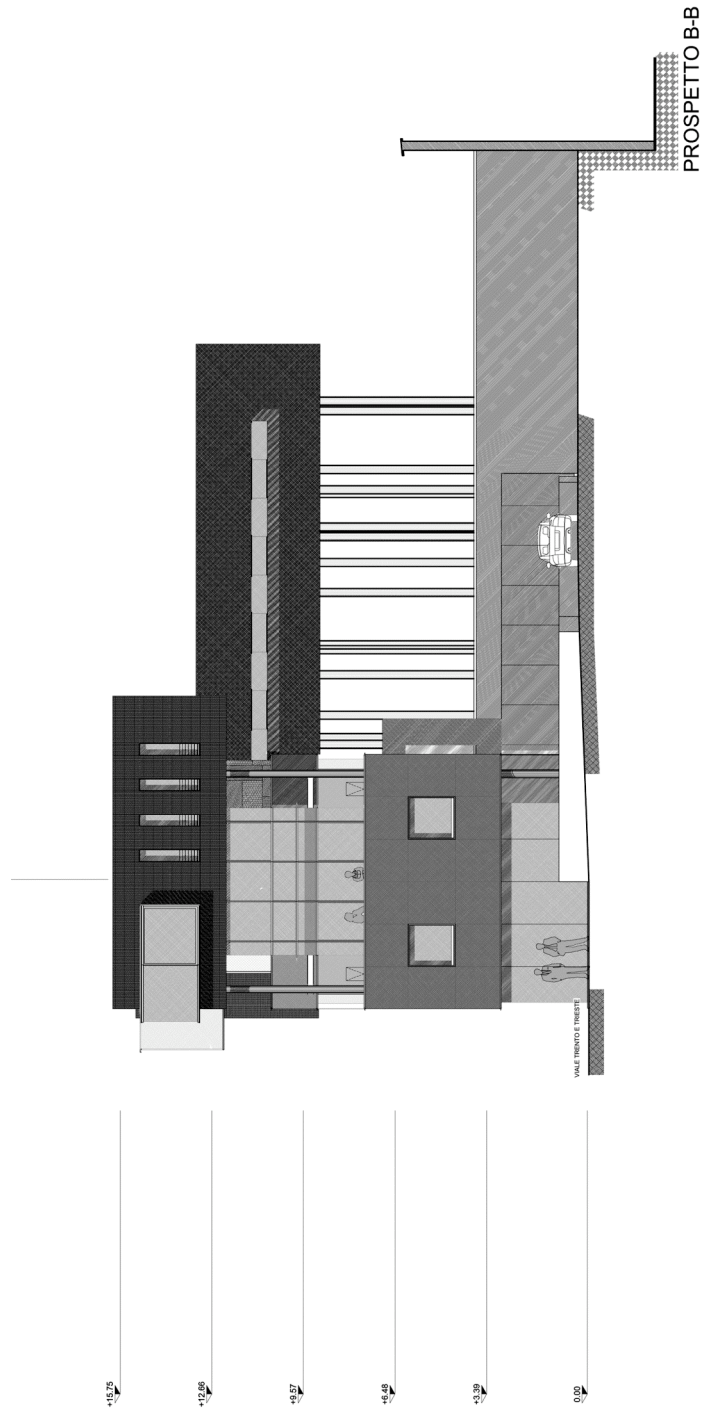


Giorgio Palù & Michele Bianchi Architetti
Via Trecchi 20
I-26100 Cremona
Tel. +39-03 72 41 38 87
www.arkpabi.it

Schnitt 2

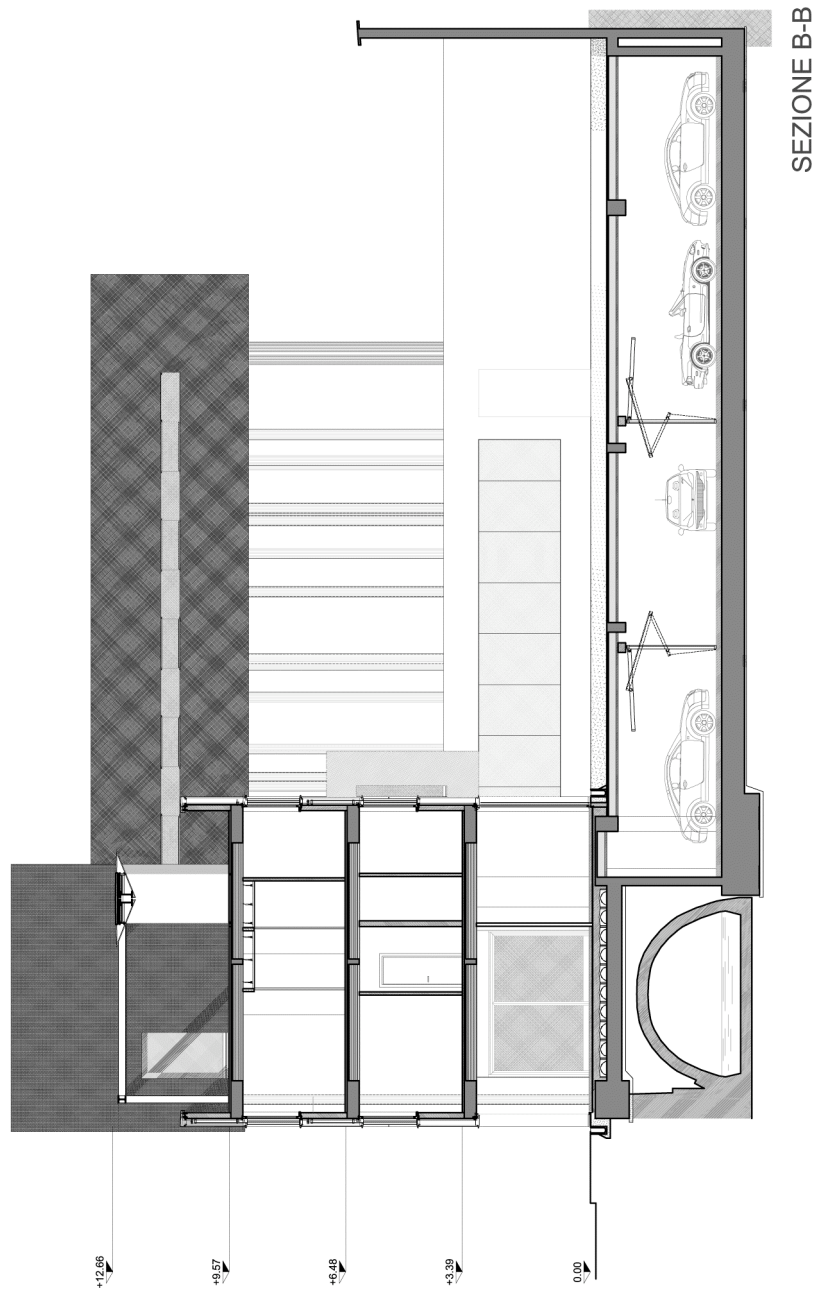


Giorgio Palù & Michele Bianchi Architetti
Via Trecchi 20
I-26100 Cremona
Tel. +39-03 72 41 38 87
www.arkpabi.it

Schnitt 3

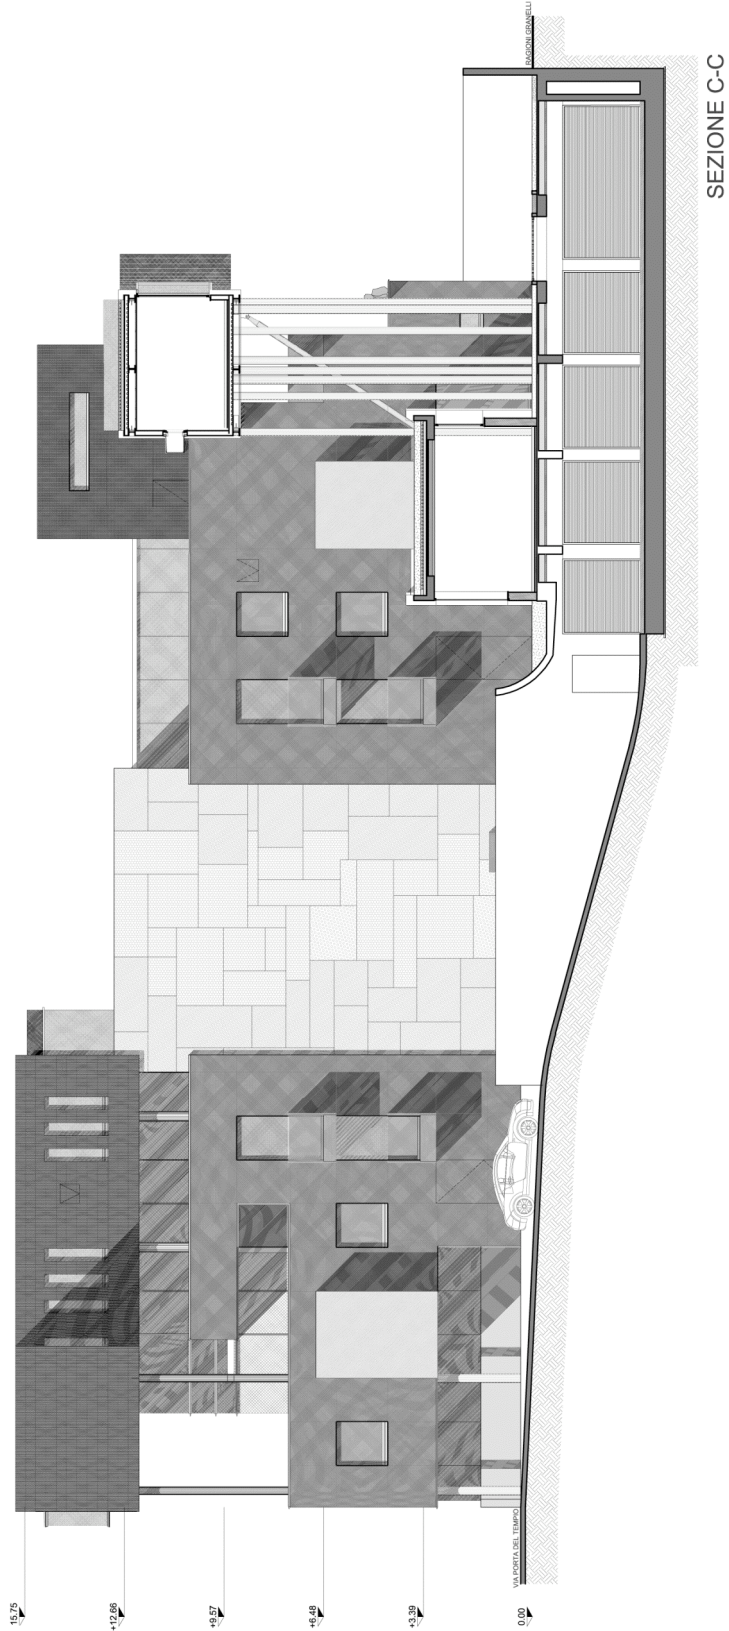

Giorgio Palù & Michele Bianchi Architetti
Via Trecchi 20
I-26100 Cremona
Tel. +39-03 72 41 38 87
www.arkpabi.it

Schnitt 4

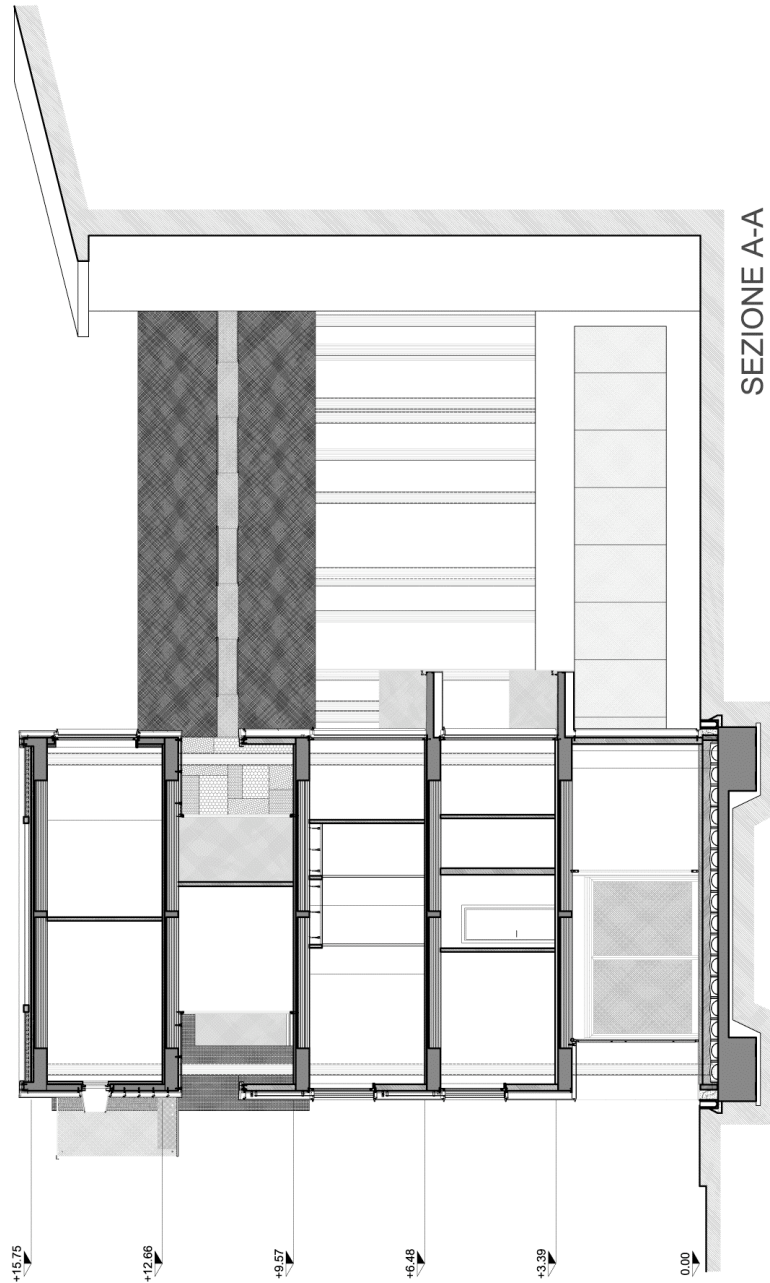

Giorgio Palù & Michele Bianchi Architetti
Via Trecchi 20
I-26100 Cremona
Tel. +39-03 72 41 38 87
www.arkpabi.it

Lageplan

