



Schuttersvest 26
B-2800 Mechelen
Tel. +32-15 33 09 86
www.dmvA-architecten.be

Erdgeschoss

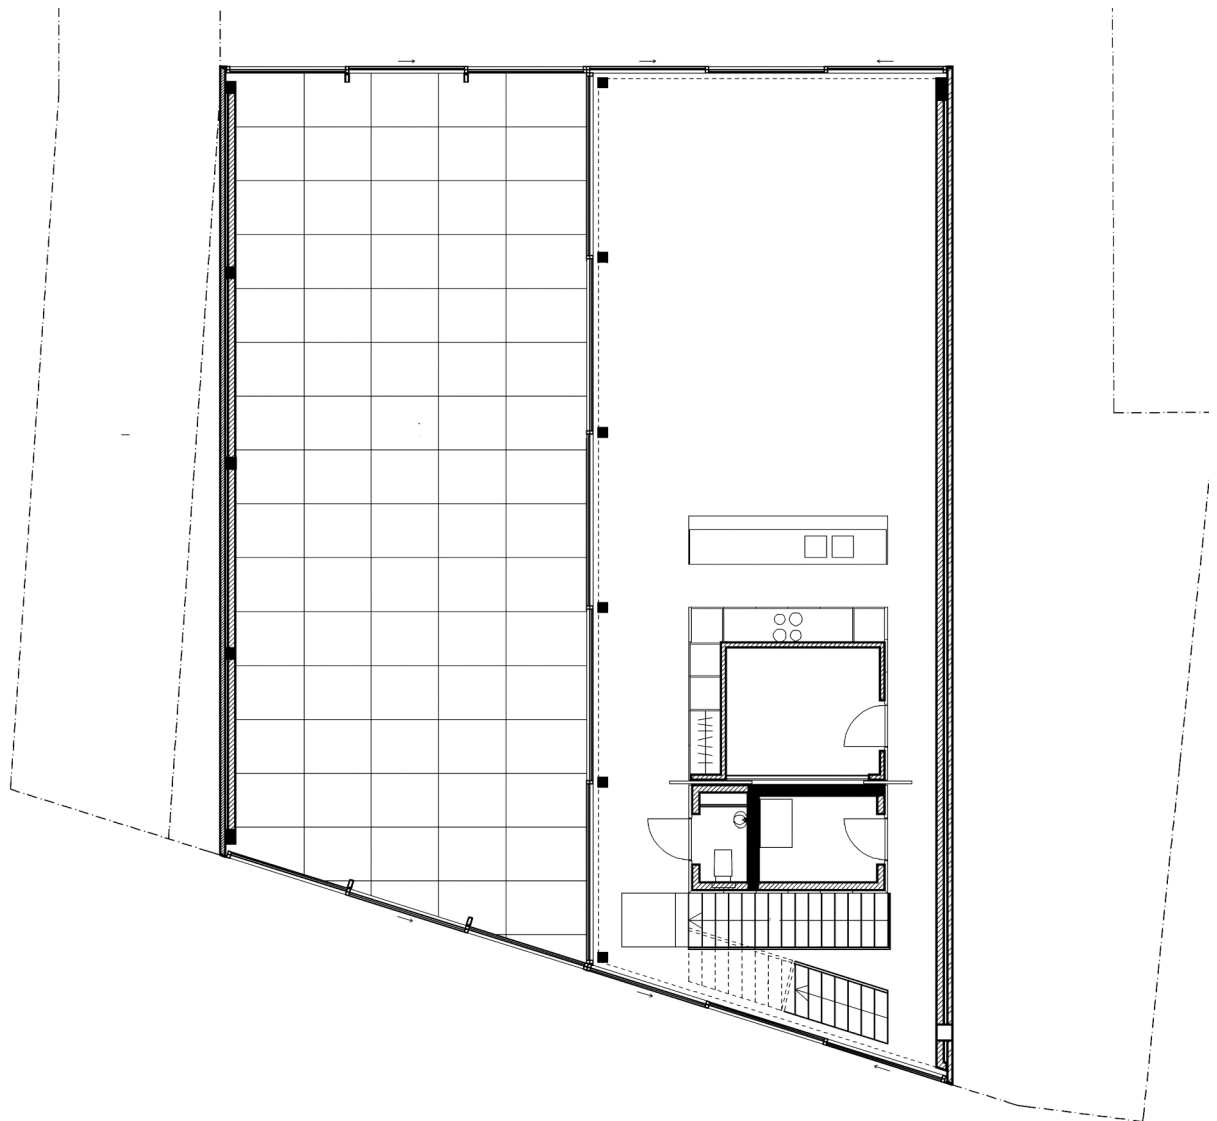


Schuttersvest 26
B-2800 Mechelen
Tel. +32-15 33 09 86
www.dmvA-architecten.be

Obergeschoss

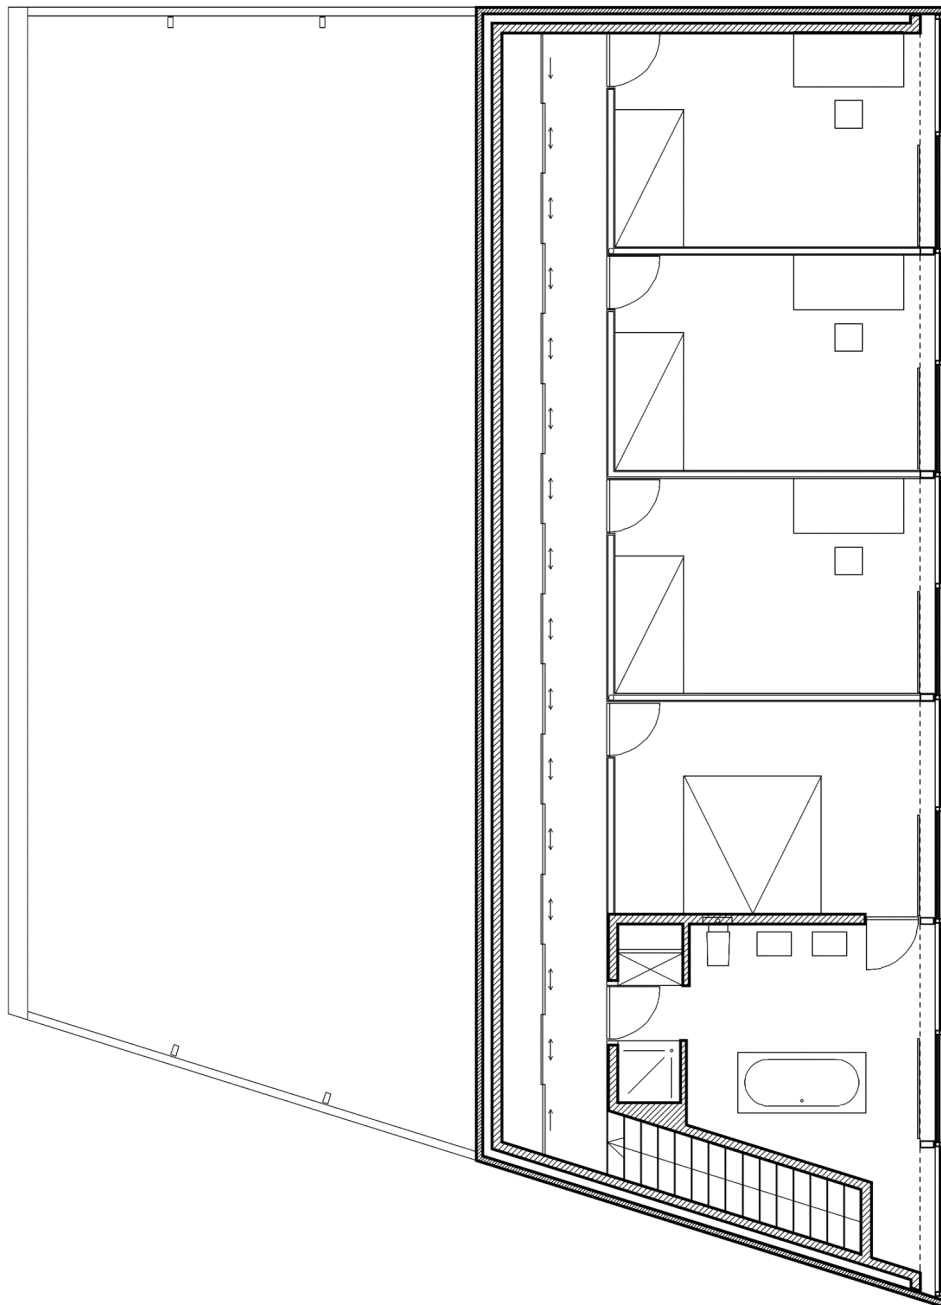


Schuttersvest 26
B-2800 Mechelen
Tel. +32-15 33 09 86
www.dmvA-architecten.be

Untergeschoss

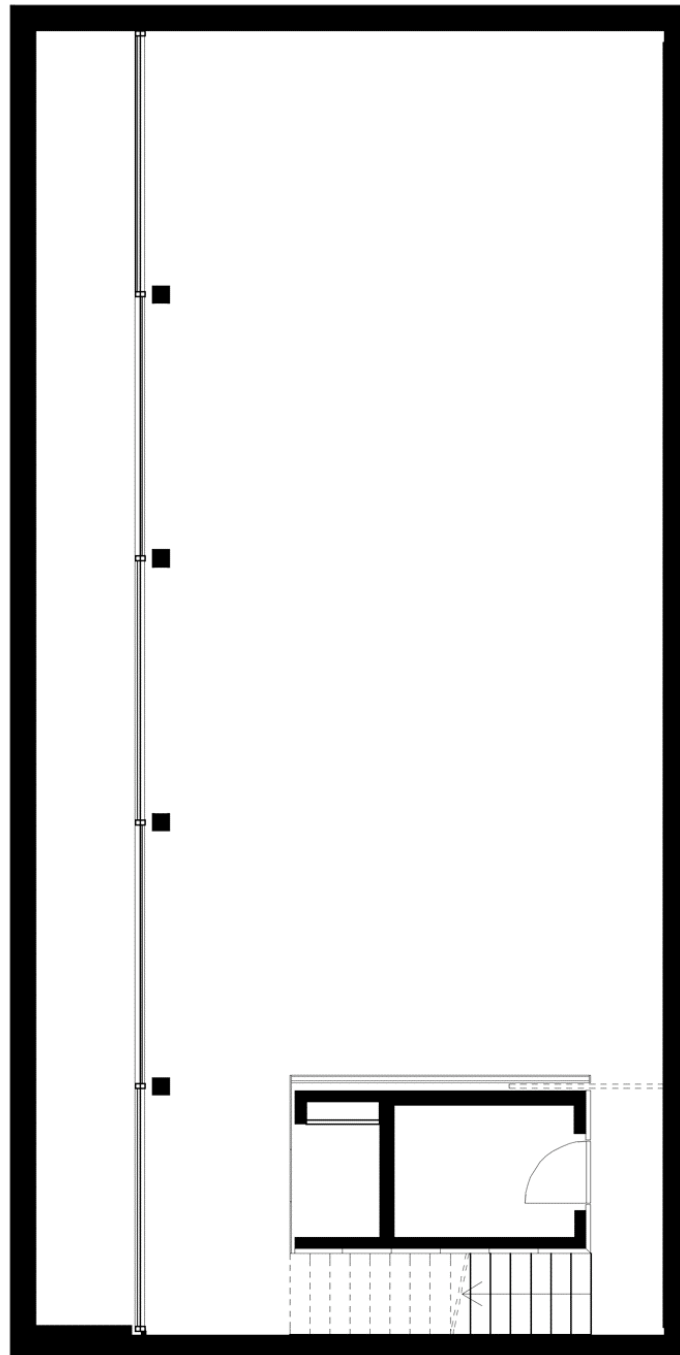


Schuttersvest 26
B-2800 Mechelen
Tel. +32-15 33 09 86
www.dmvA-architecten.be

Schnitt

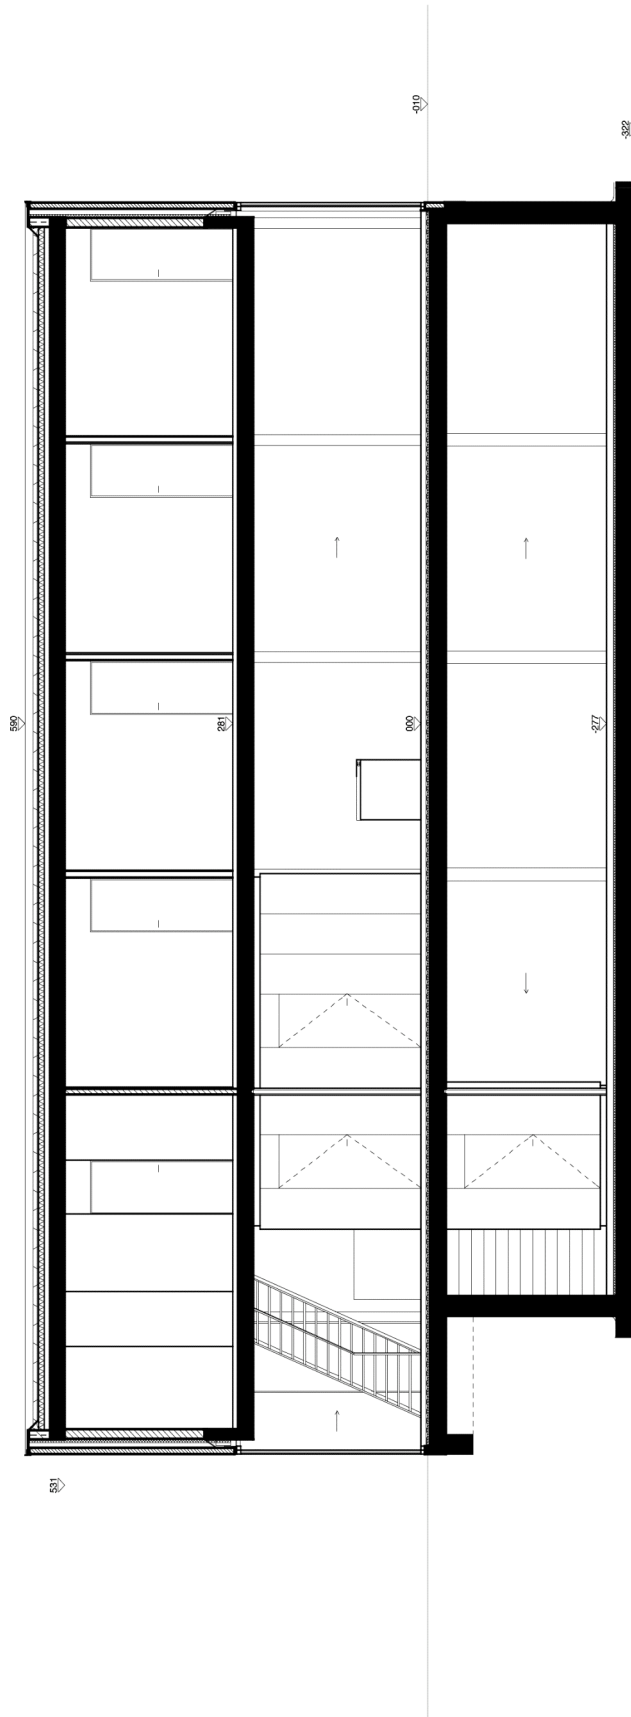


Schuttersvest 26
B-2800 Mechelen
Tel. +32-15 33 09 86
www.dmvA-architecten.be

Schnitt

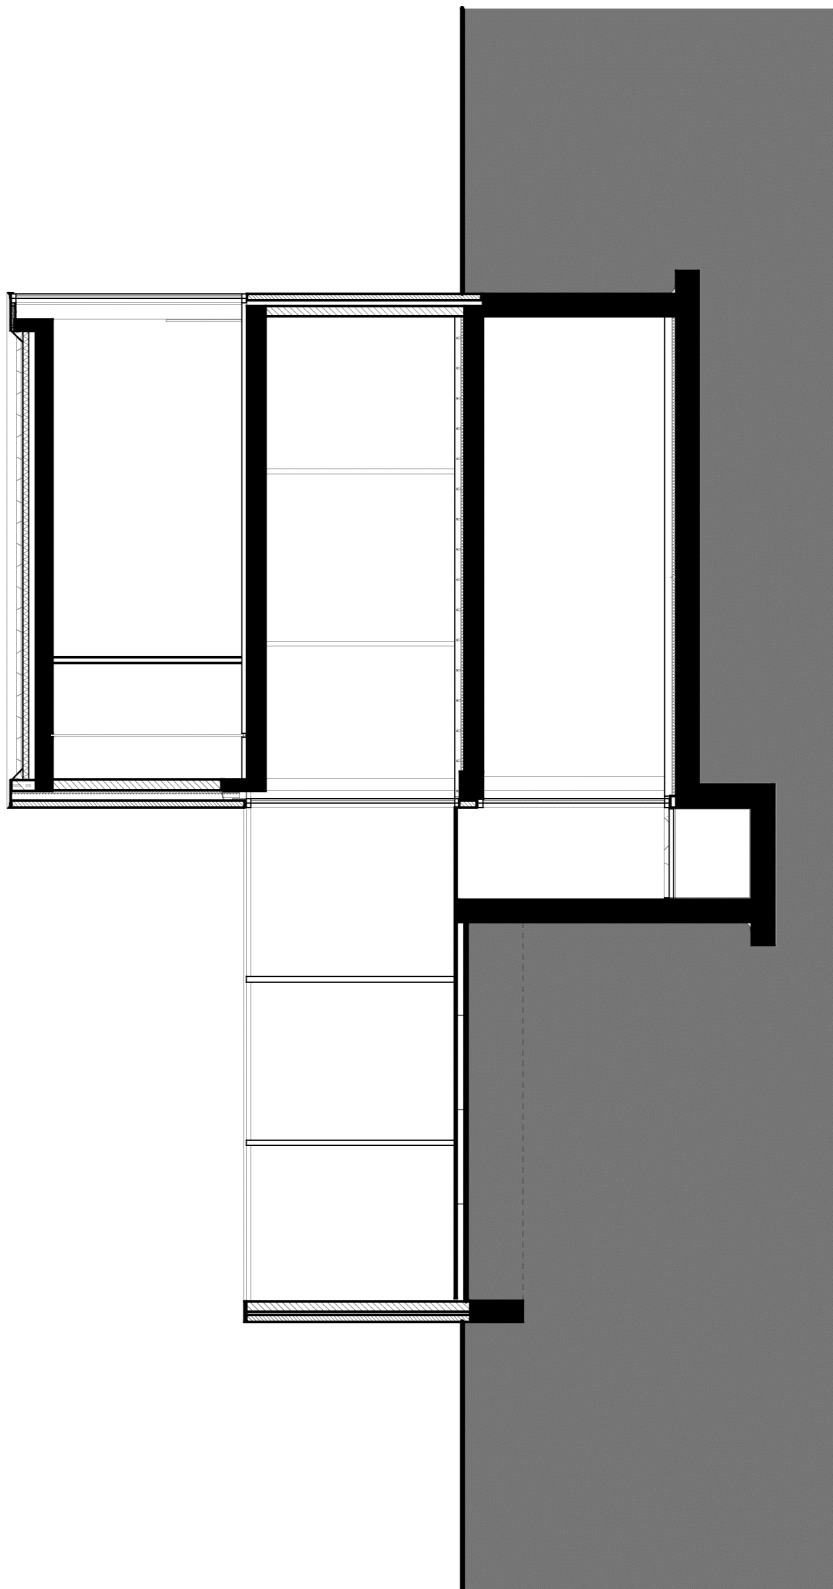


Schuttersvest 26
B-2800 Mechelen
Tel. +32-15 33 09 86
www.dmvA-architecten.be

Schnitt

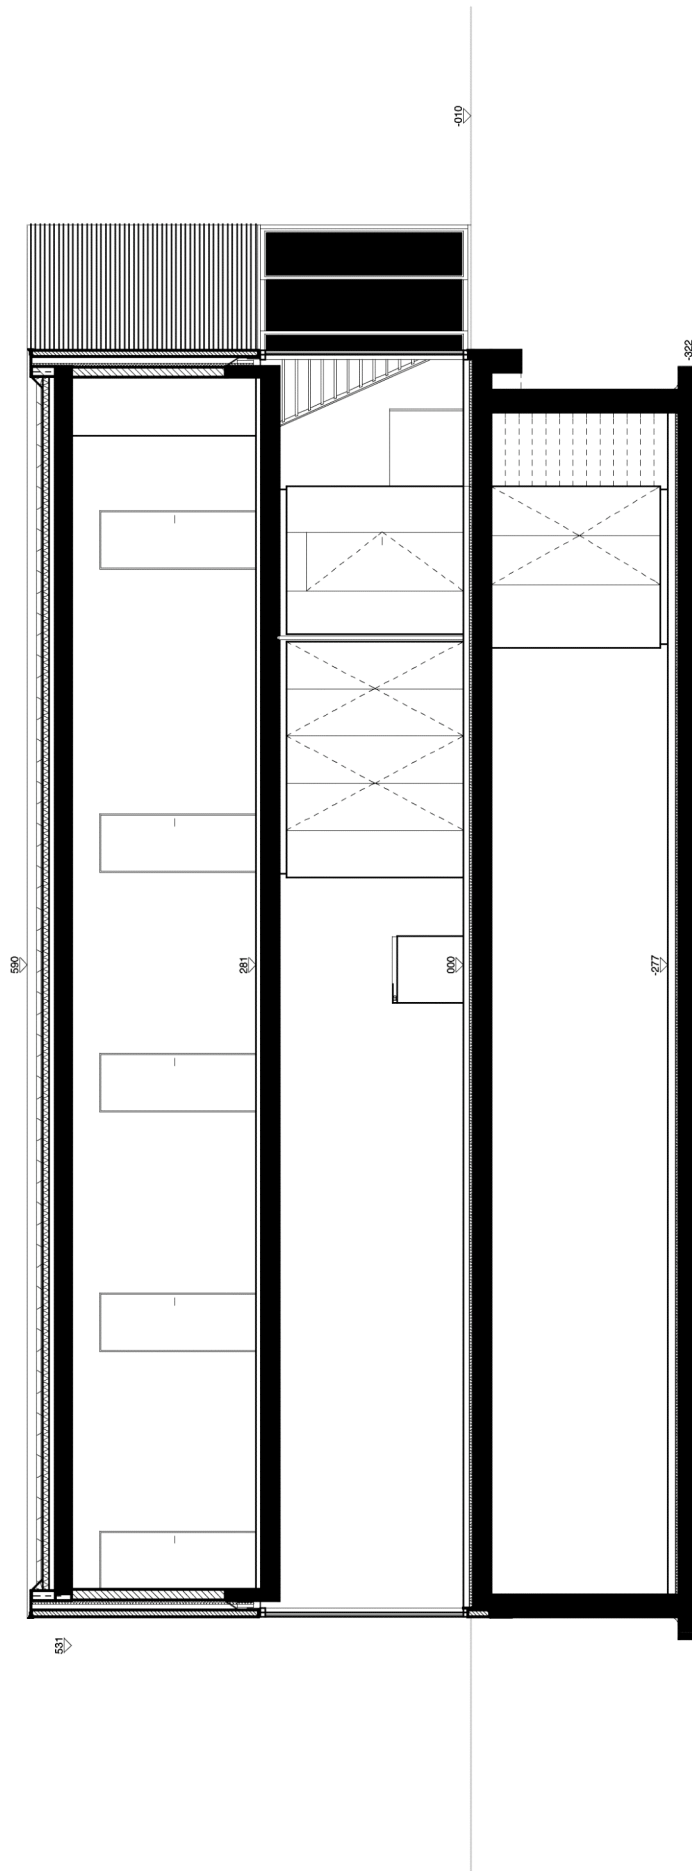

Schuttersvest 26
B-2800 Mechelen
Tel. +32-15 33 09 86
www.dmvA-architecten.be

Schnitt

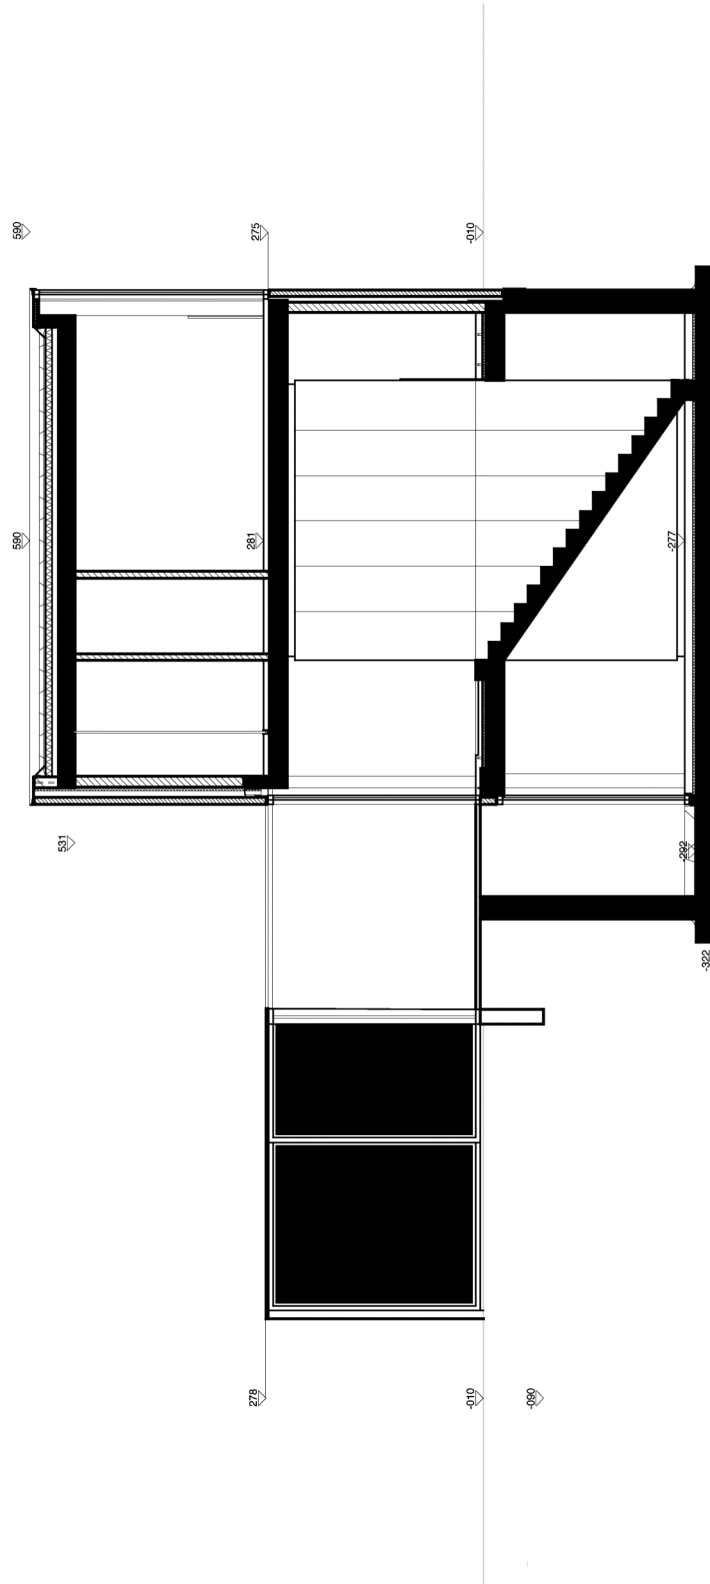

Schuttersvest 26
B-2800 Mechelen
Tel. +32-15 33 09 86
www.dmvA-architecten.be

Lageplan

