




135 Parfitt Way SW
Bainbridge Island, WA 98110, USA
Tel. +1-206-842 47 10
www.cutler-anderson.com

Erdgeschoss

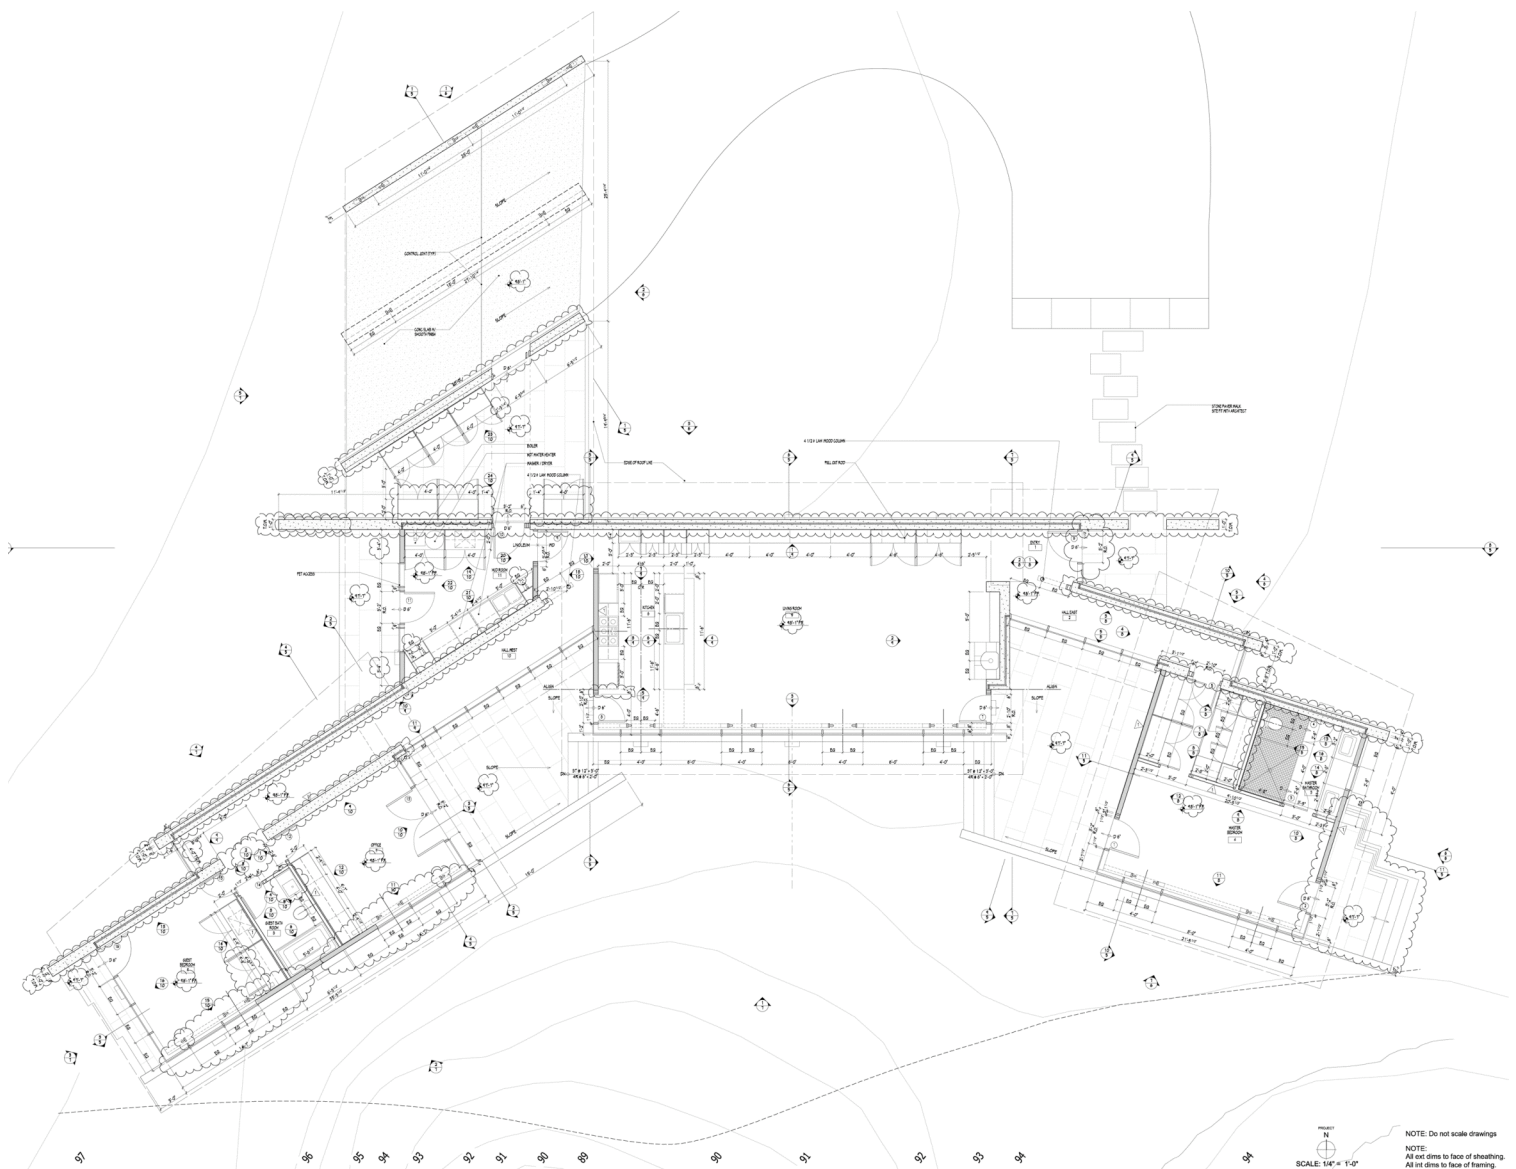


135 Parfitt Way SW
Bainbridge Island, WA 98110, USA
Tel. +1-206-842 47 10
www.cutler-anderson.com

Details 1

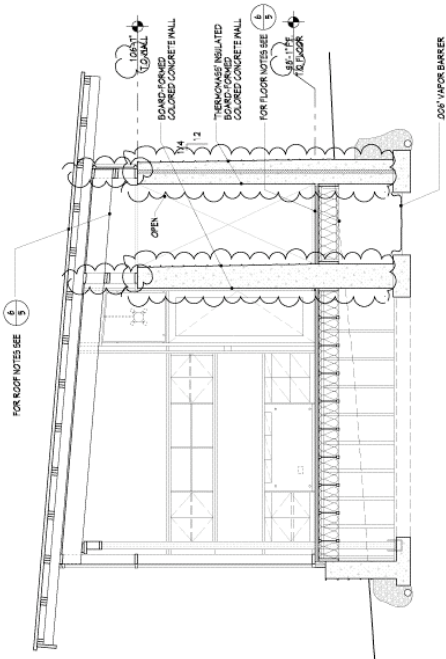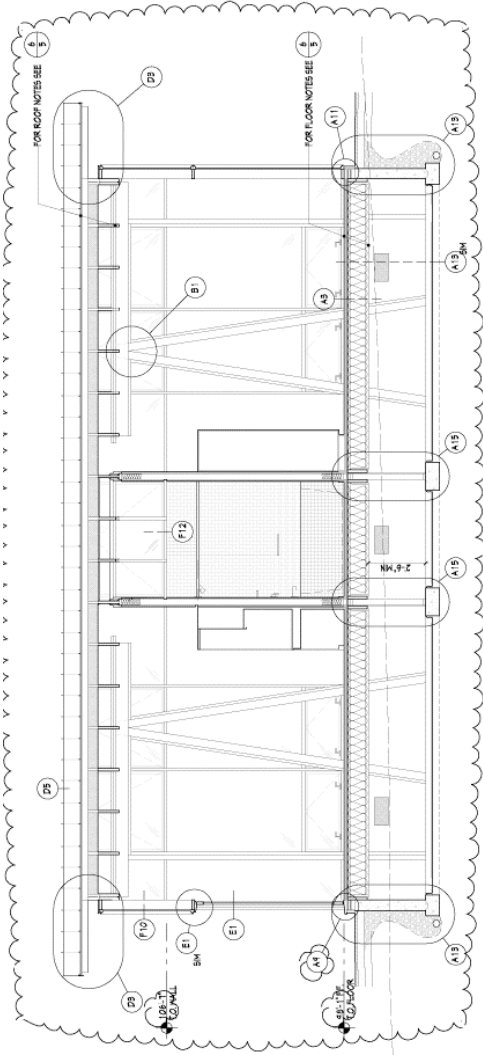


135 Parfitt Way SW
Bainbridge Island, WA 98110, USA
Tel. +1-206-842 47 10
www.cutler-anderson.com


Details 2

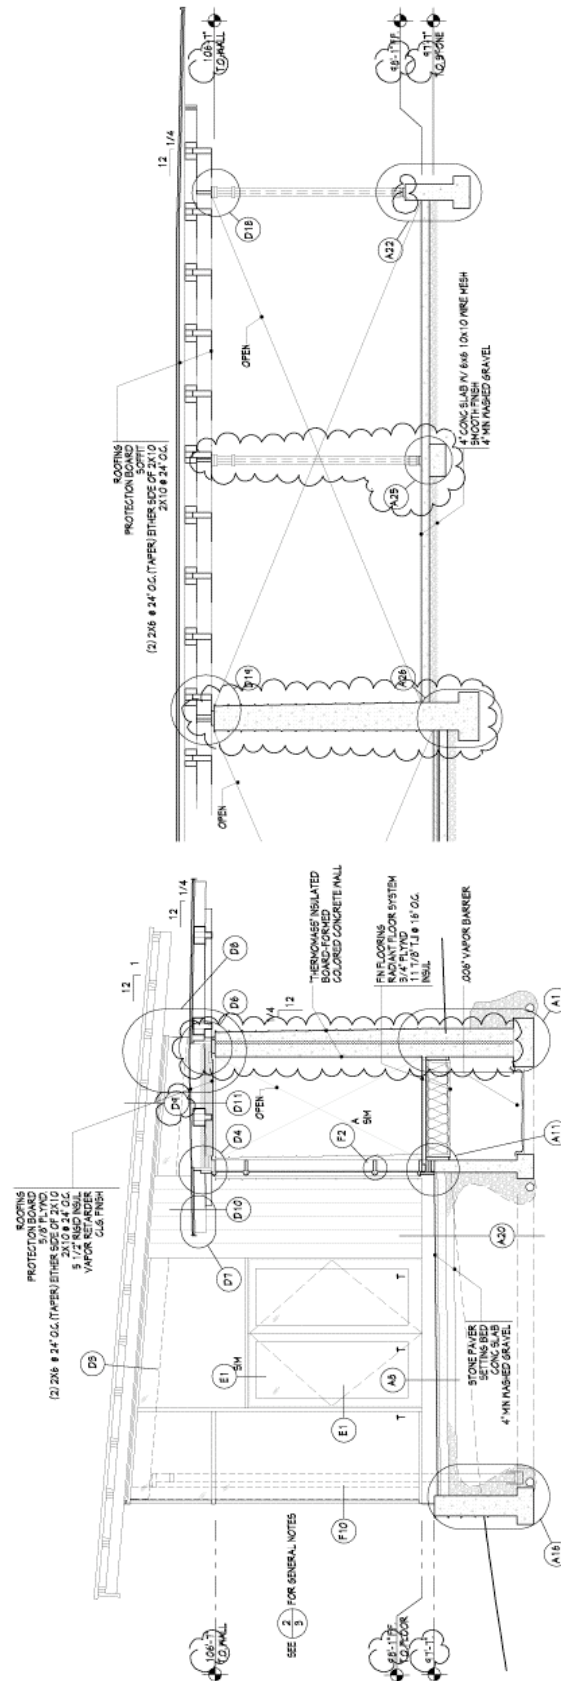

Details 3


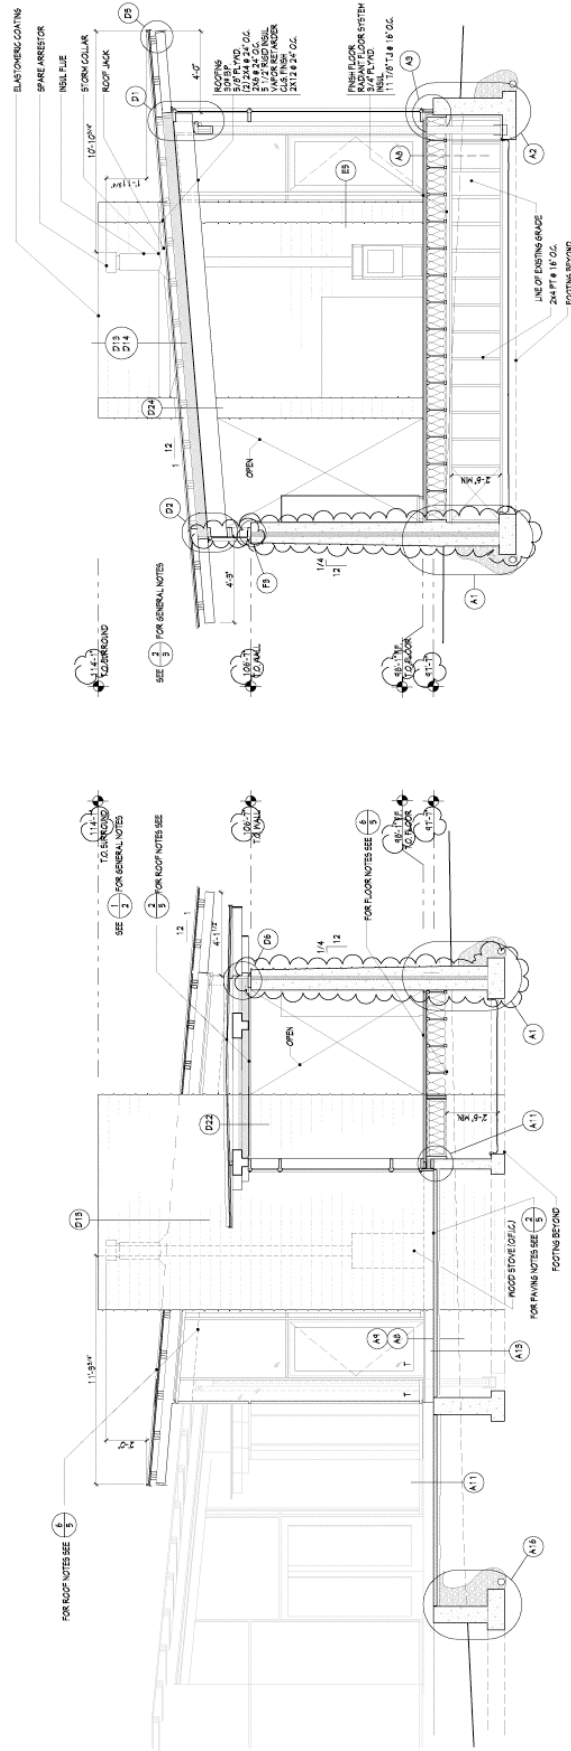


Details 4

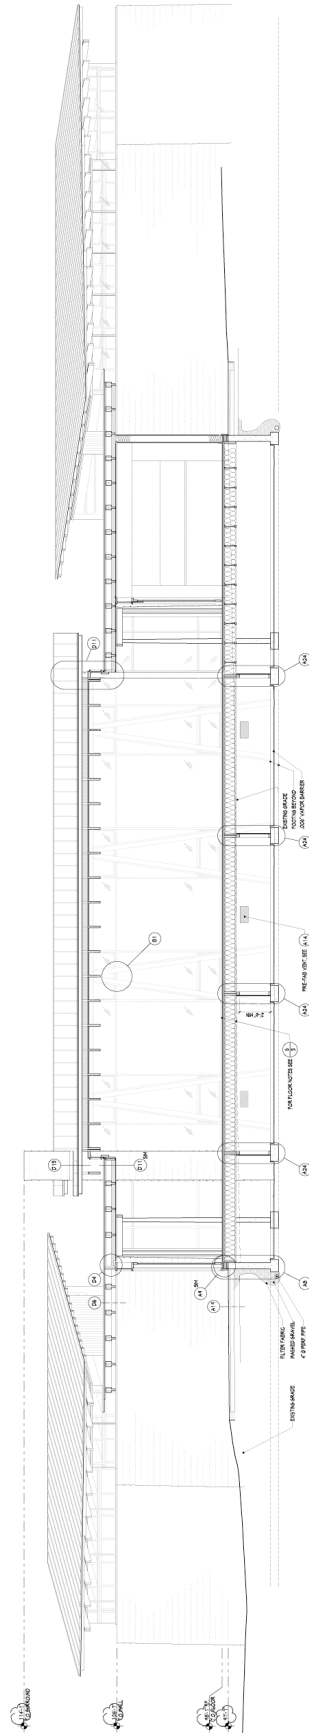


135 Parfitt Way SW
Bainbridge Island, WA 98110, USA
Tel. +1-206-842 47 10
www.cutler-anderson.com

Details 5

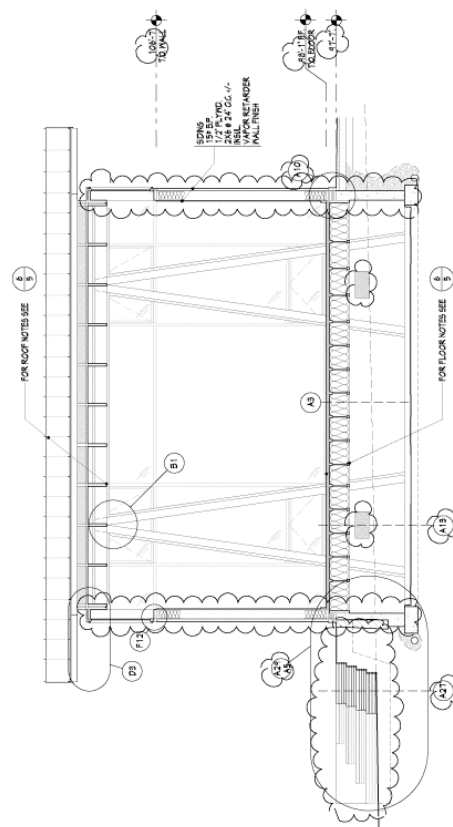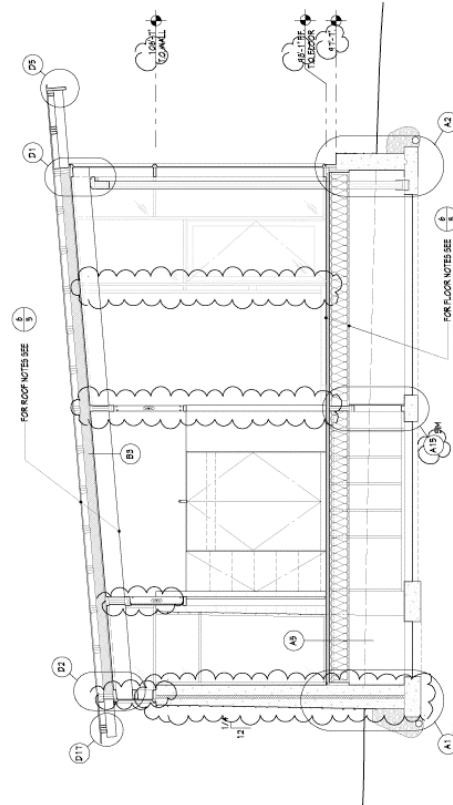

Details 6

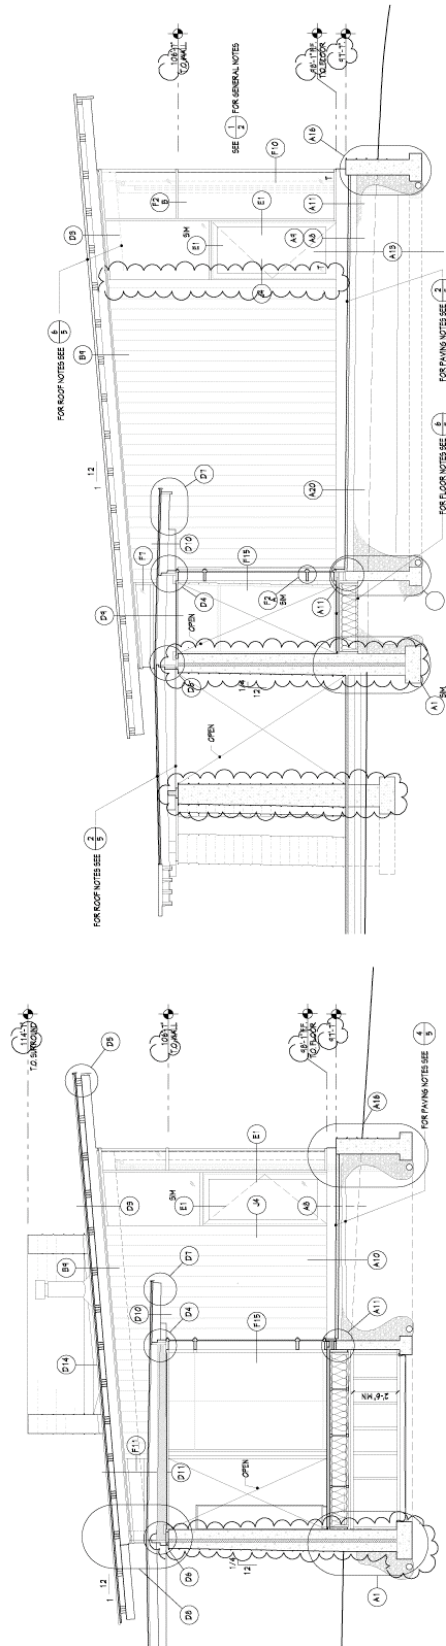

135 Parfitt Way SW
Bainbridge Island, WA 98110, USA
Tel. +1-206-842 47 10
www.cutler-anderson.com

Lageplan

