



Erdgeschoss

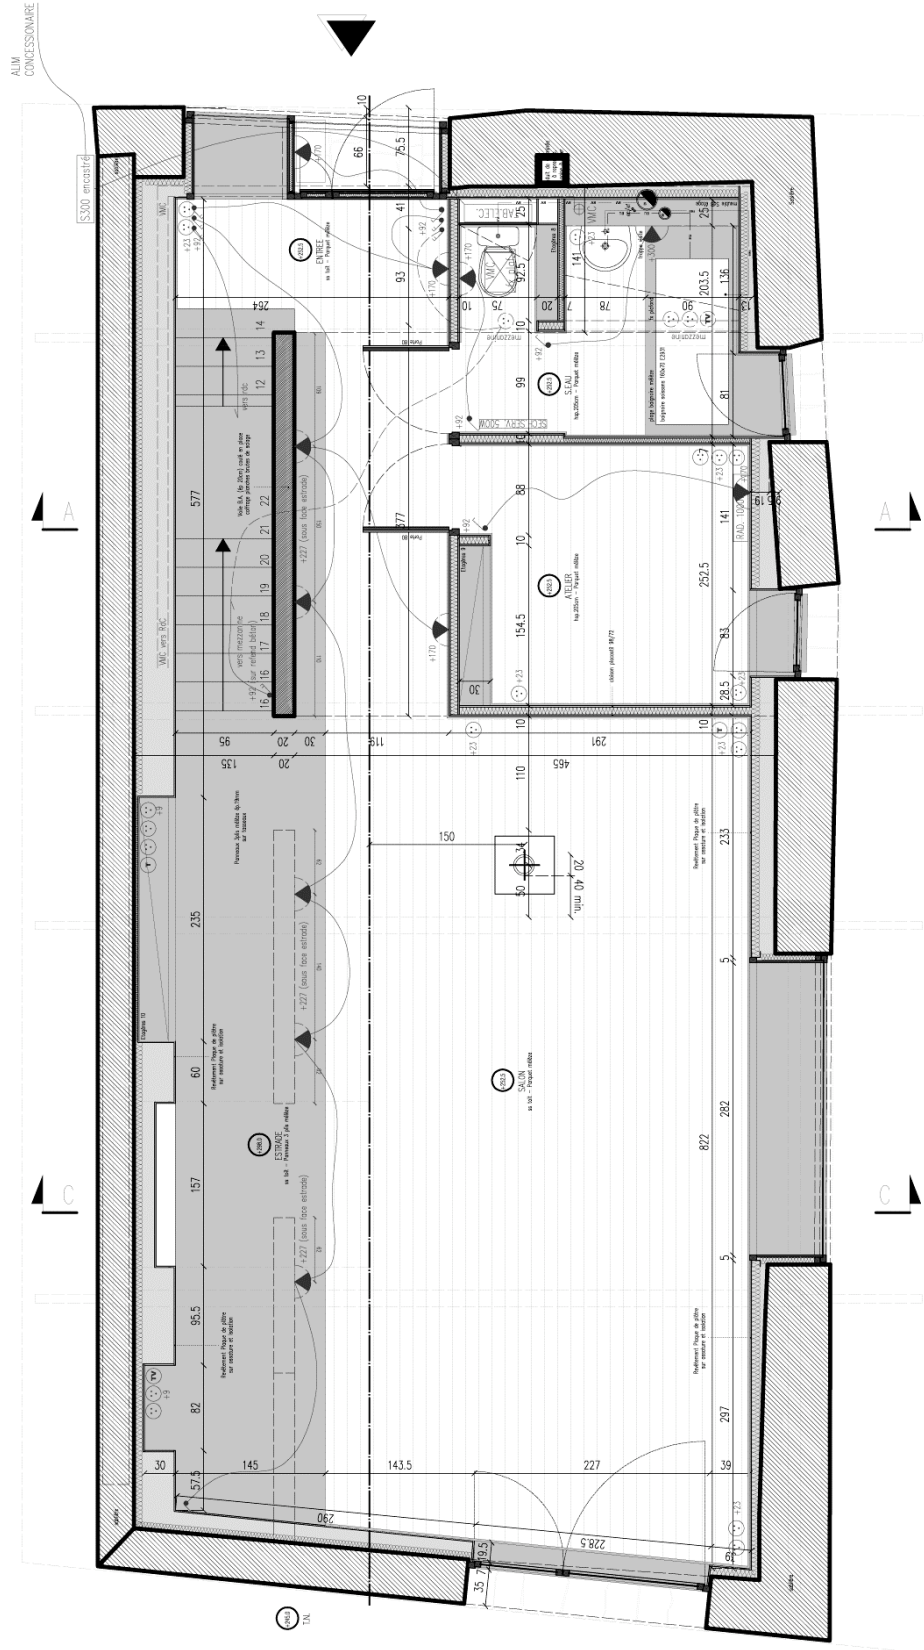


12, Rue Gigodot  
F-69004 Lyon  
Tel. +33-661 56 39 03  
www.douceraindelziani.fr

Untergeschoss

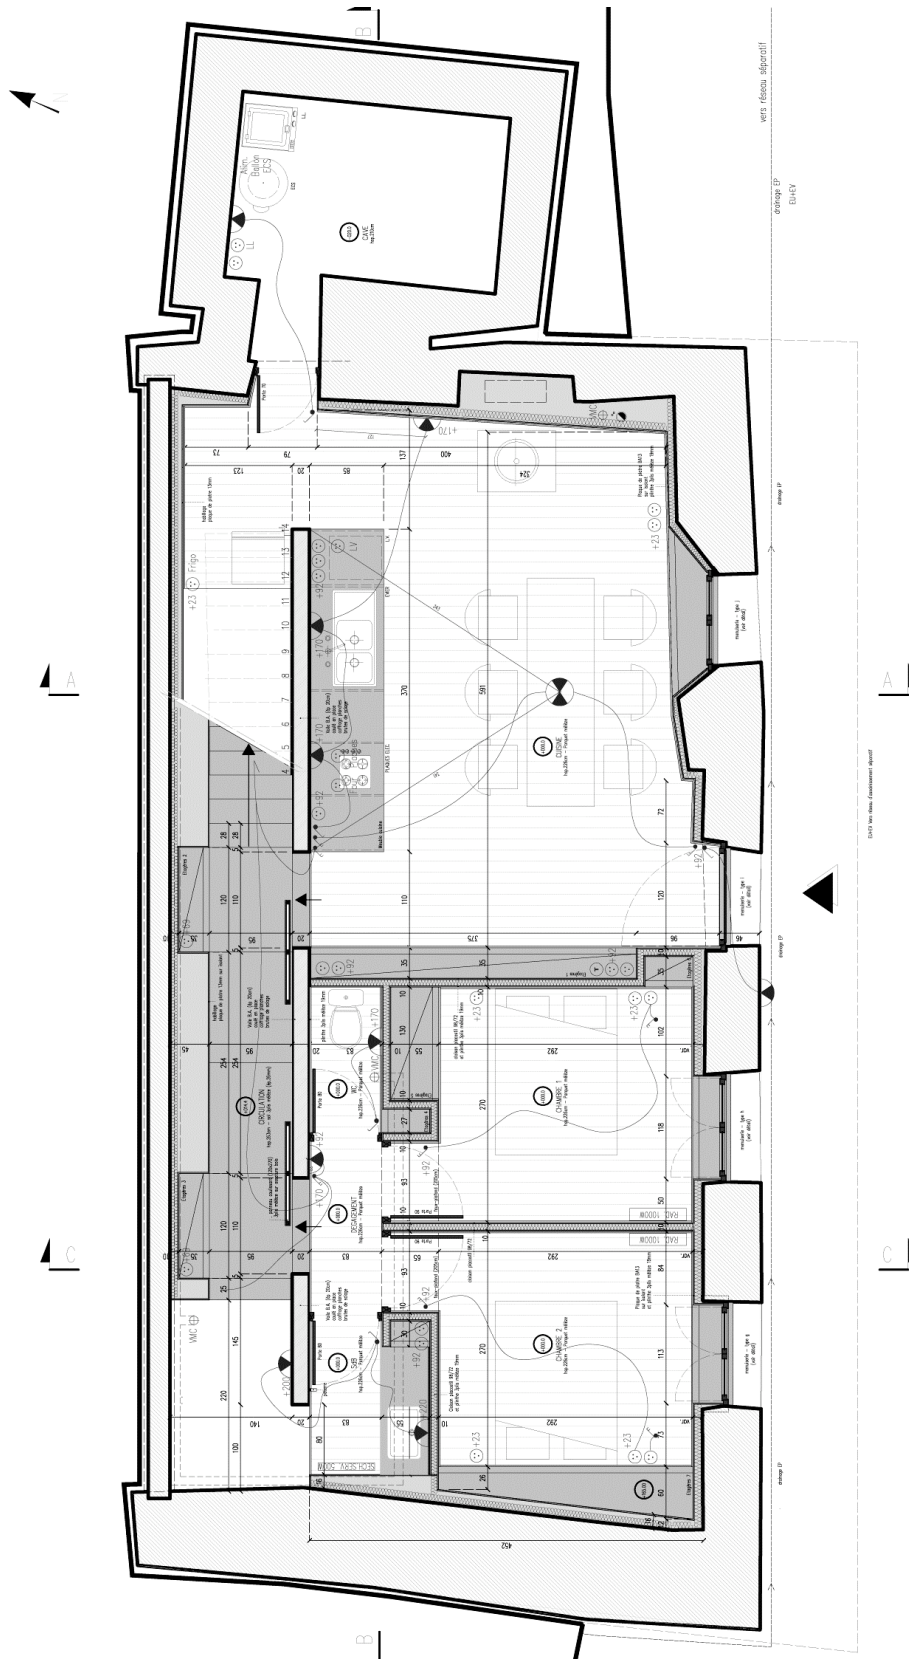


Schnitt 1

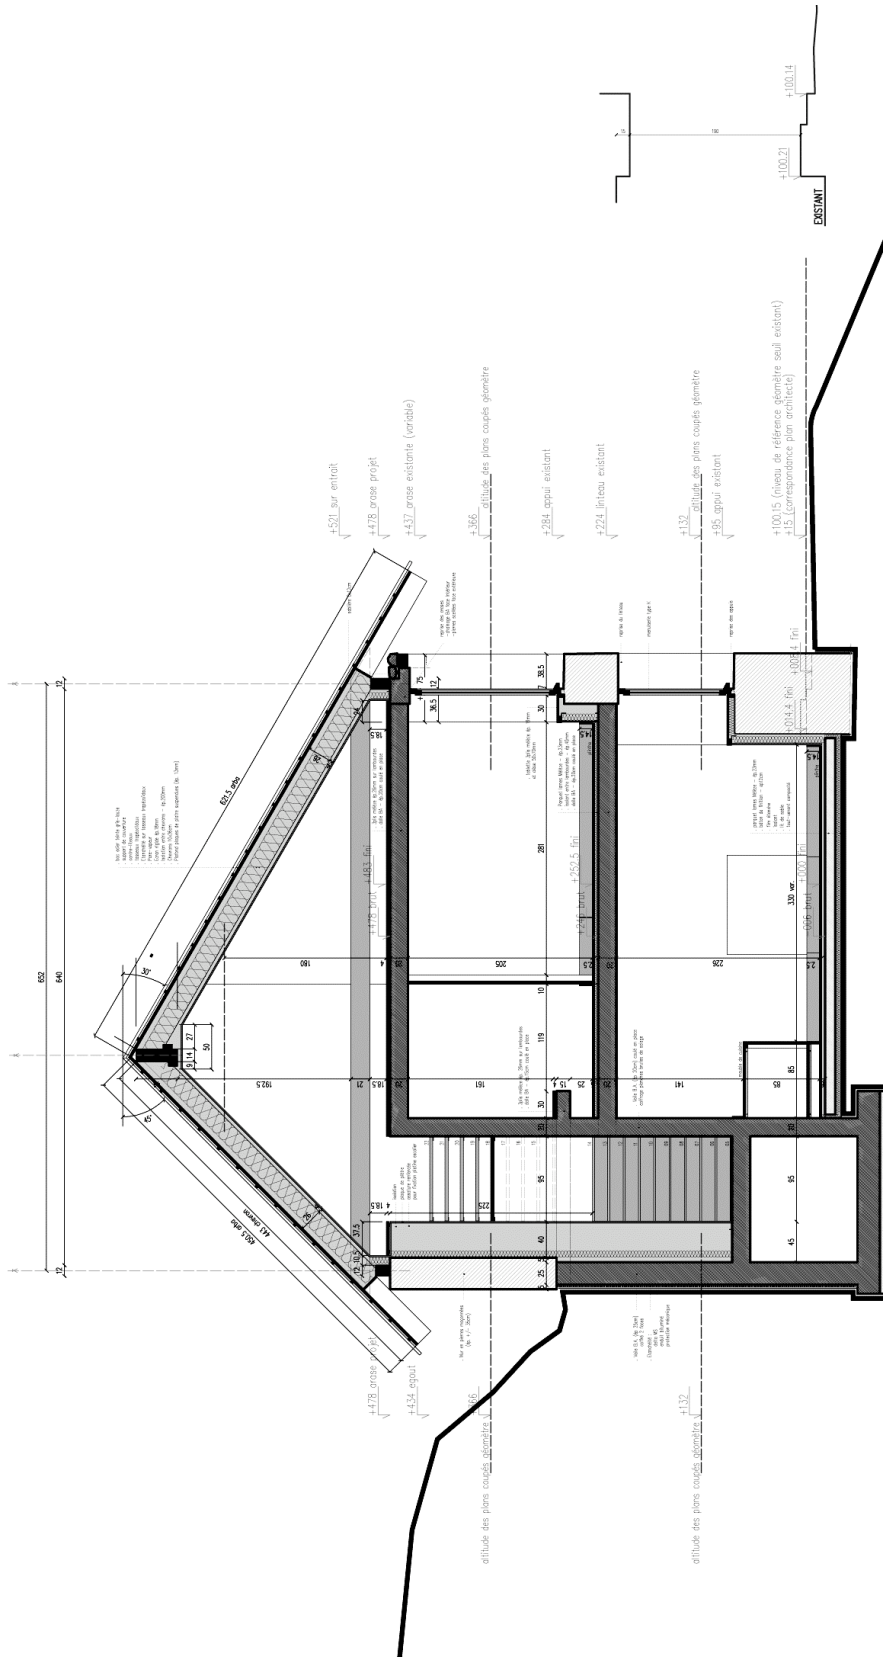


12, Rue Gigodot  
F-69004 Lyon  
Tel. +33-661 56 39 03  
www.douceraindelziani.fr

Schnitt 2

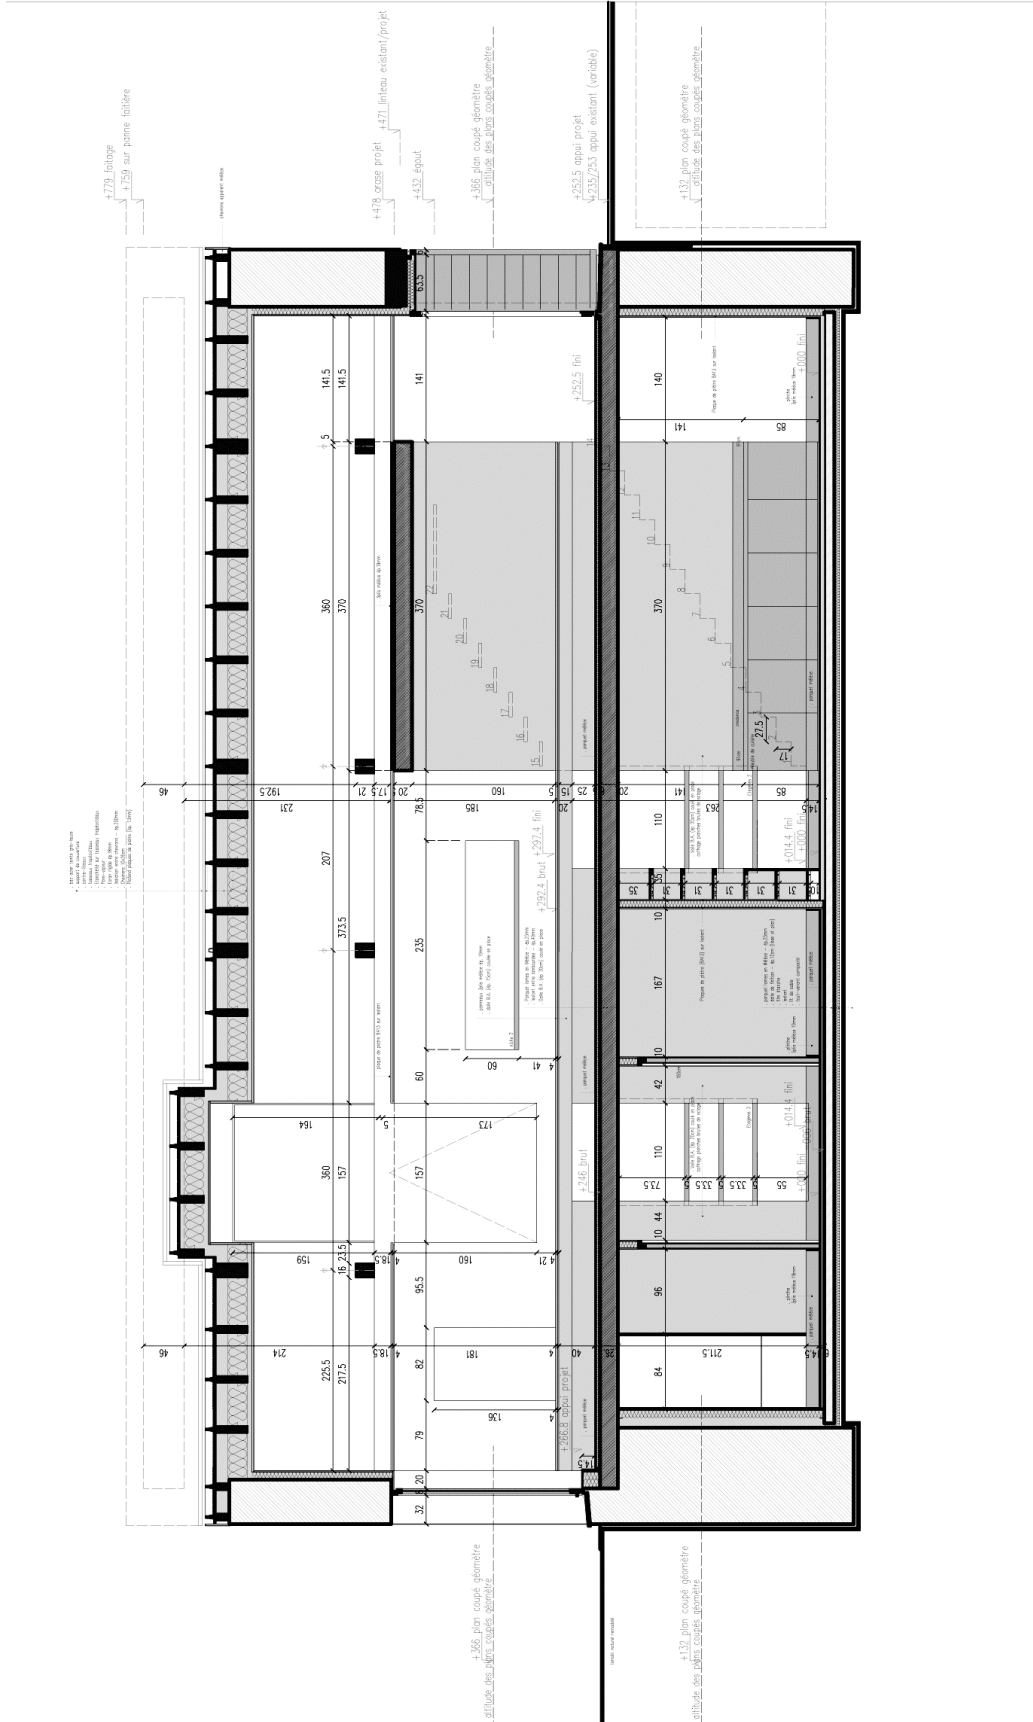


**Ansicht Nord**

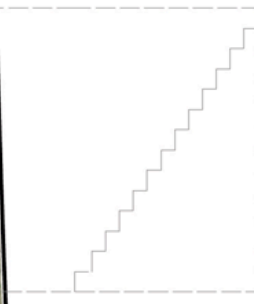

12, Rue Gigodot  
F-69004 Lyon  
Tel. +33-661 56 39 03  
www.douceraindelziani.fr

**Ansicht Ost**

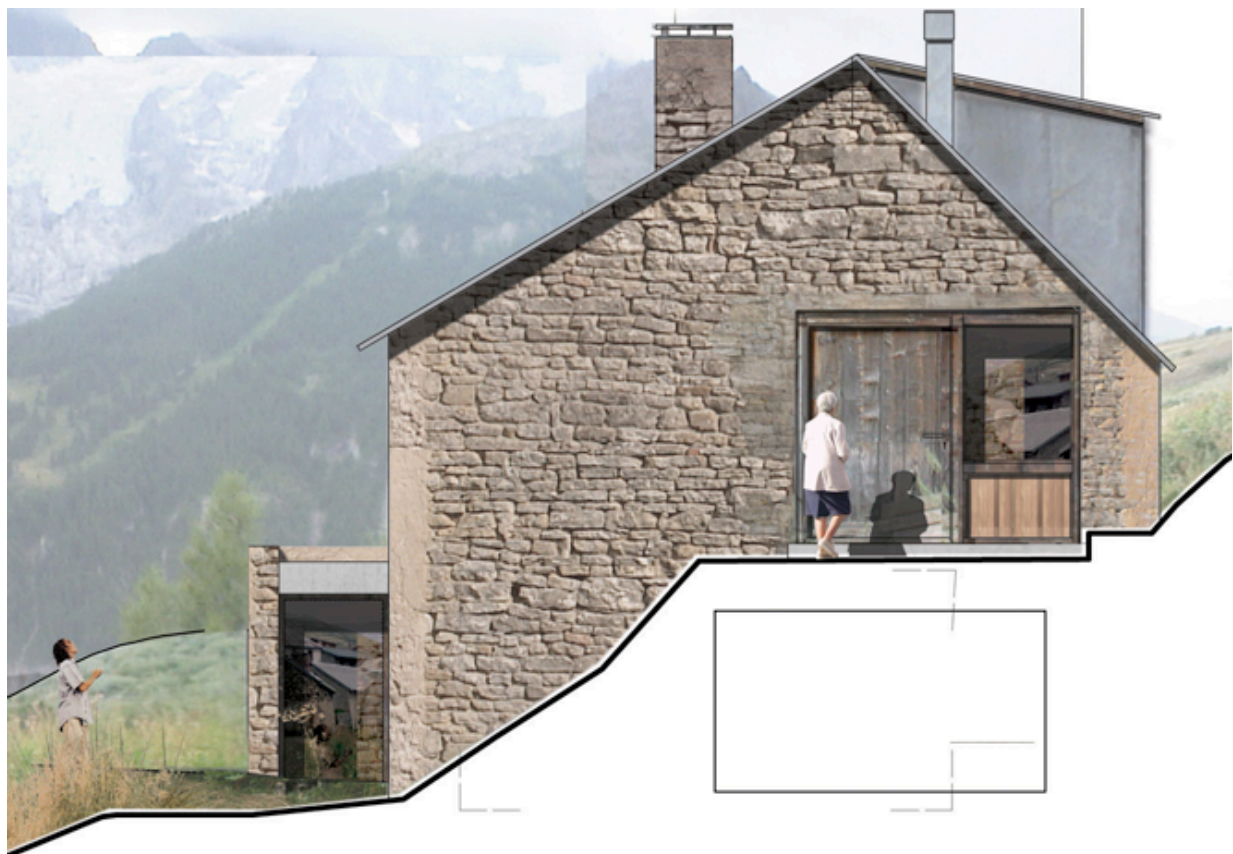

**Ansicht Süd**



12, Rue Gigodot  
F-69004 Lyon  
Tel. +33-661 56 39 03  
www.douceraindelziani.fr

**Ansicht West**

