


MORI×hako 2F, 3-10-20 Kinosho-cho
Fukuyama-City, Hiroshima
720- 0082, Japan
Tel. +81-84-927 01 36
www.maeda-inc.jp/uid/


Erdgeschoss

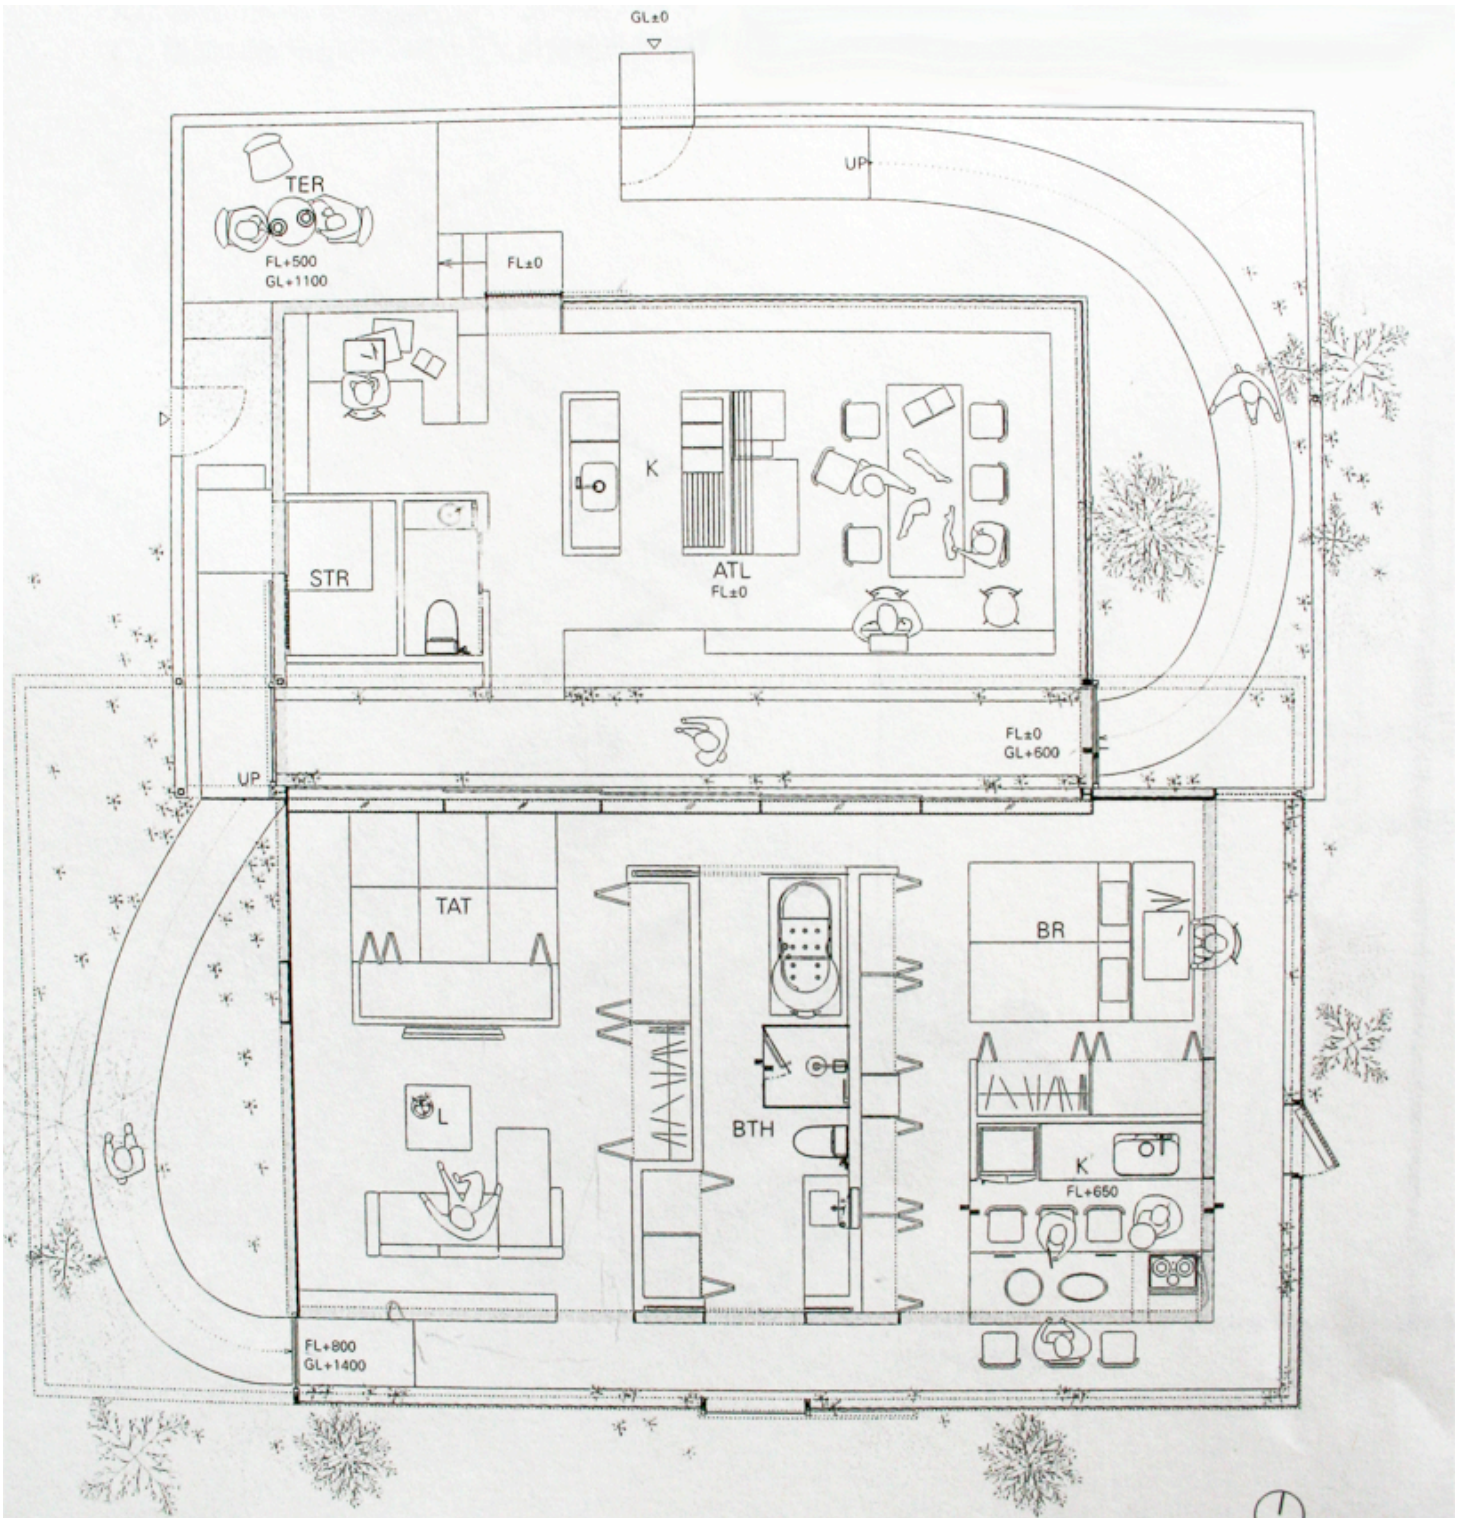

Plan S=1:150


MORI×hako 2F, 3-10-20 Kinoshicho
Fukuyama-City, Hiroshima
720- 0082, Japan
Tel. +81-84-927 01 36
www.maeda-inc.jp/uid/

Obergeschoss

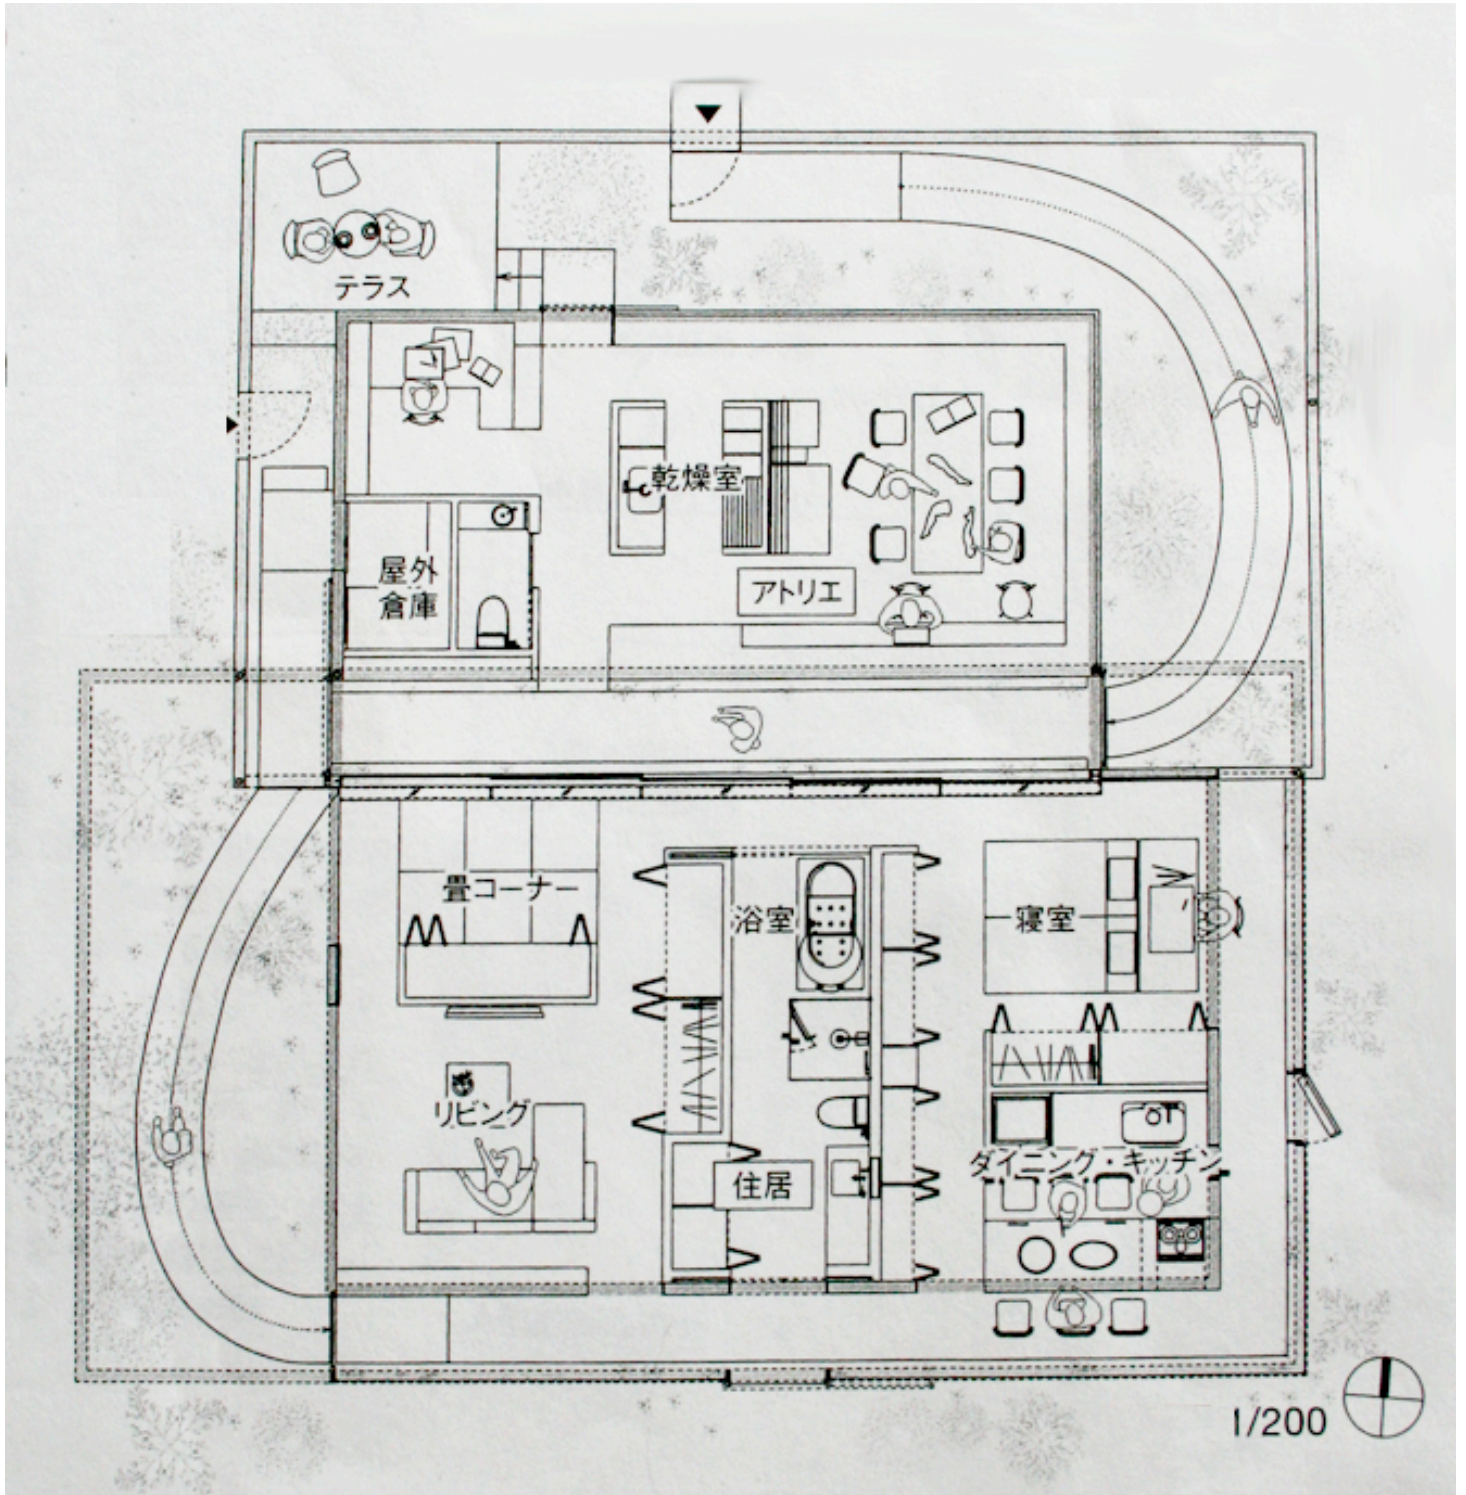


MORI×hako 2F, 3-10-20 Kinoshicho
Fukuyama-City, Hiroshima
720- 0082, Japan
Tel. +81-84-927 01 36
www.maeda-inc.jp/uid/

Schnitt

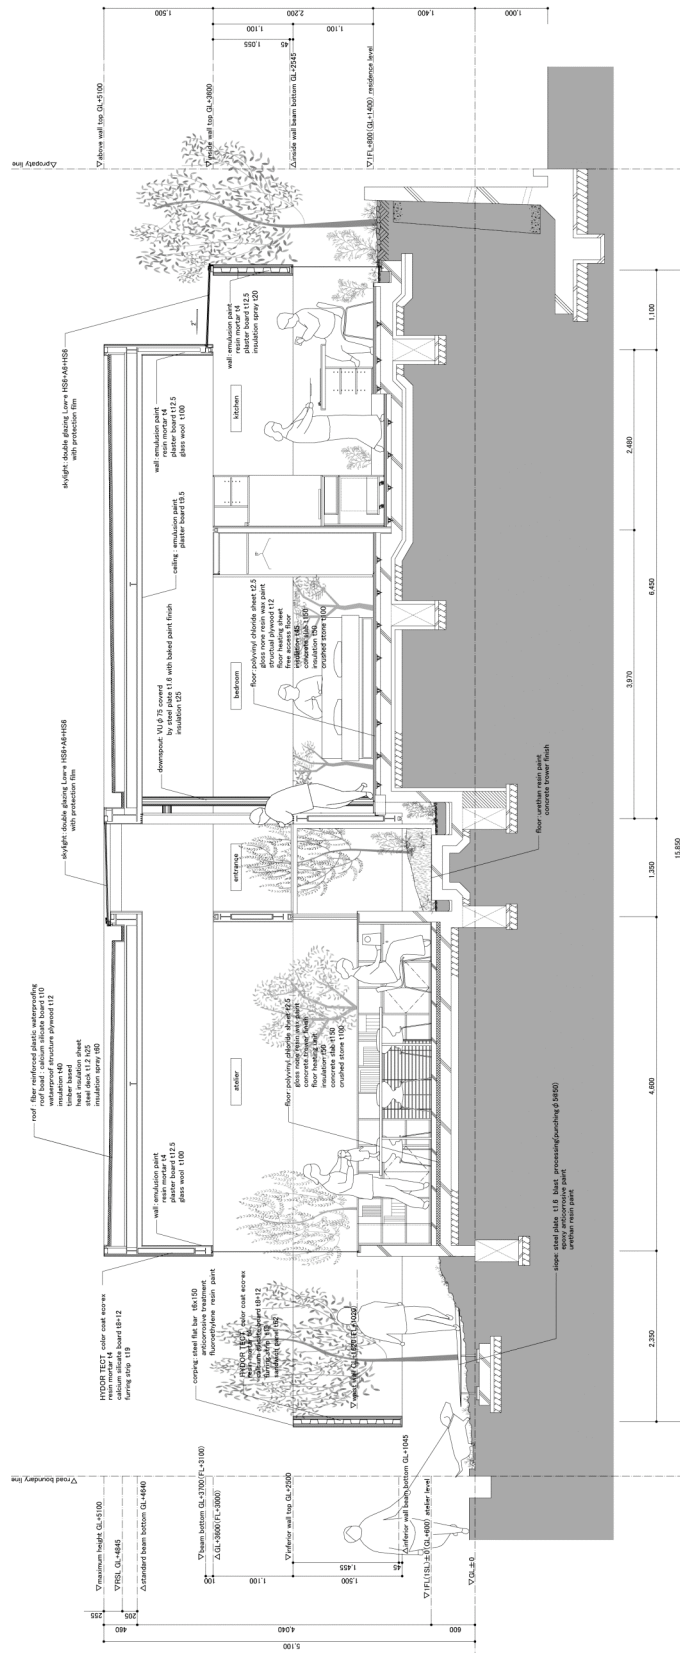


MORI×hako 2F, 3-10-20 Kinosho-cho
Fukuyama-City, Hiroshima
720- 0082, Japan
Tel. +81-84-927 01 36
www.maeda-inc.jp/uid/

**Ansicht
Nord**

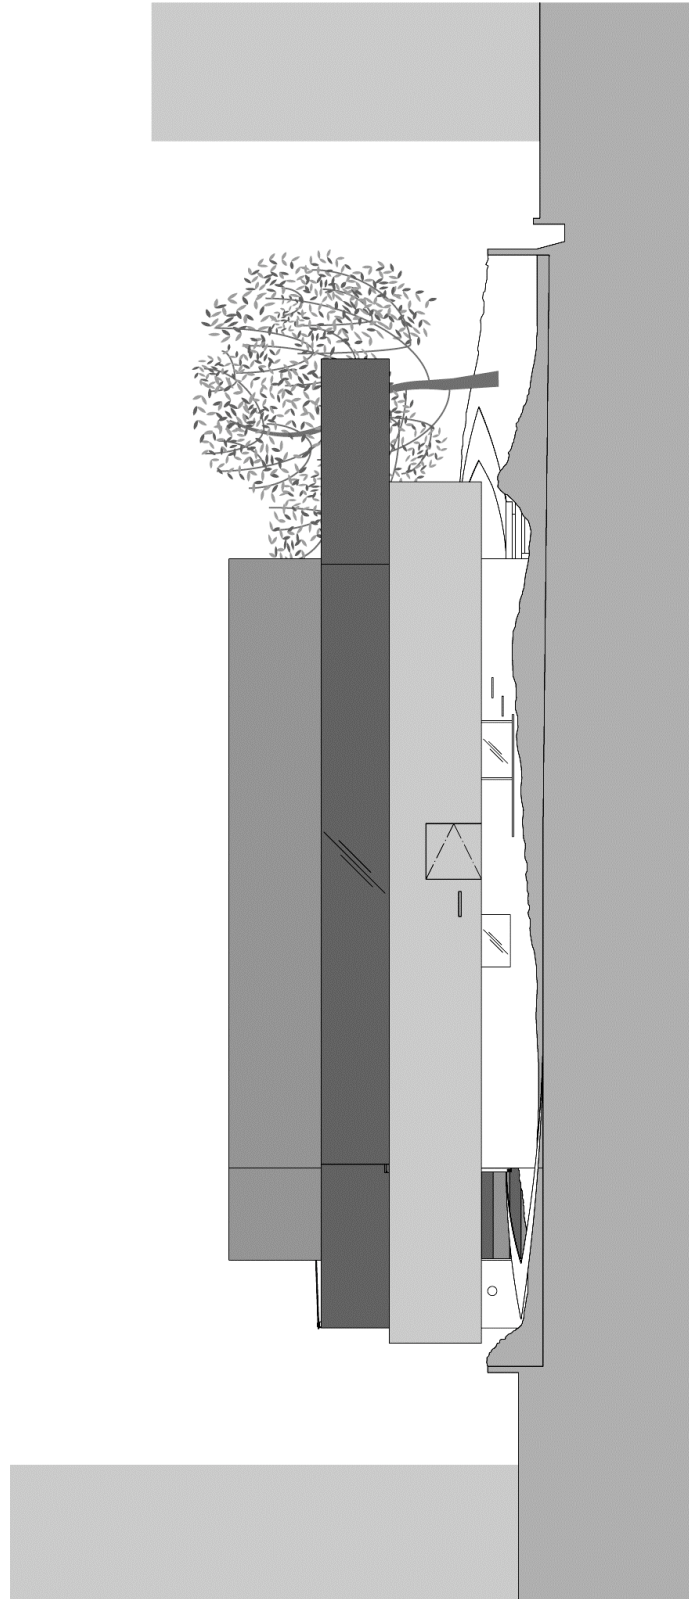


MORI×hako 2F, 3-10-20 Kinoshō-cho
Fukuyama-City, Hiroshima
720- 0082, Japan
Tel. +81-84-927 01 36
www.maeda-inc.jp/uid/

**Ansicht
Ost**

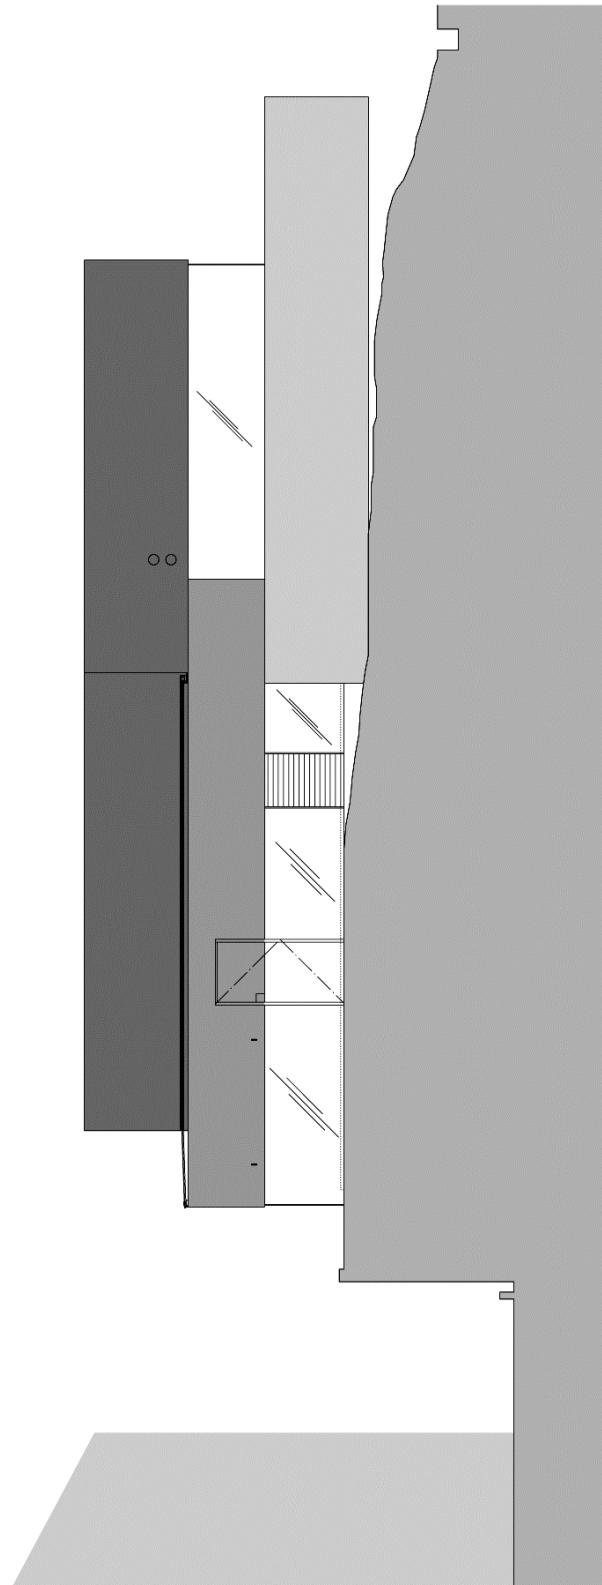


MORI×hako 2F, 3-10-20 Kinoshō-cho
Fukuyama-City, Hiroshima
720- 0082, Japan
Tel. +81-84-927 01 36
www.maeda-inc.jp/uid/

**Ansicht
Süd**

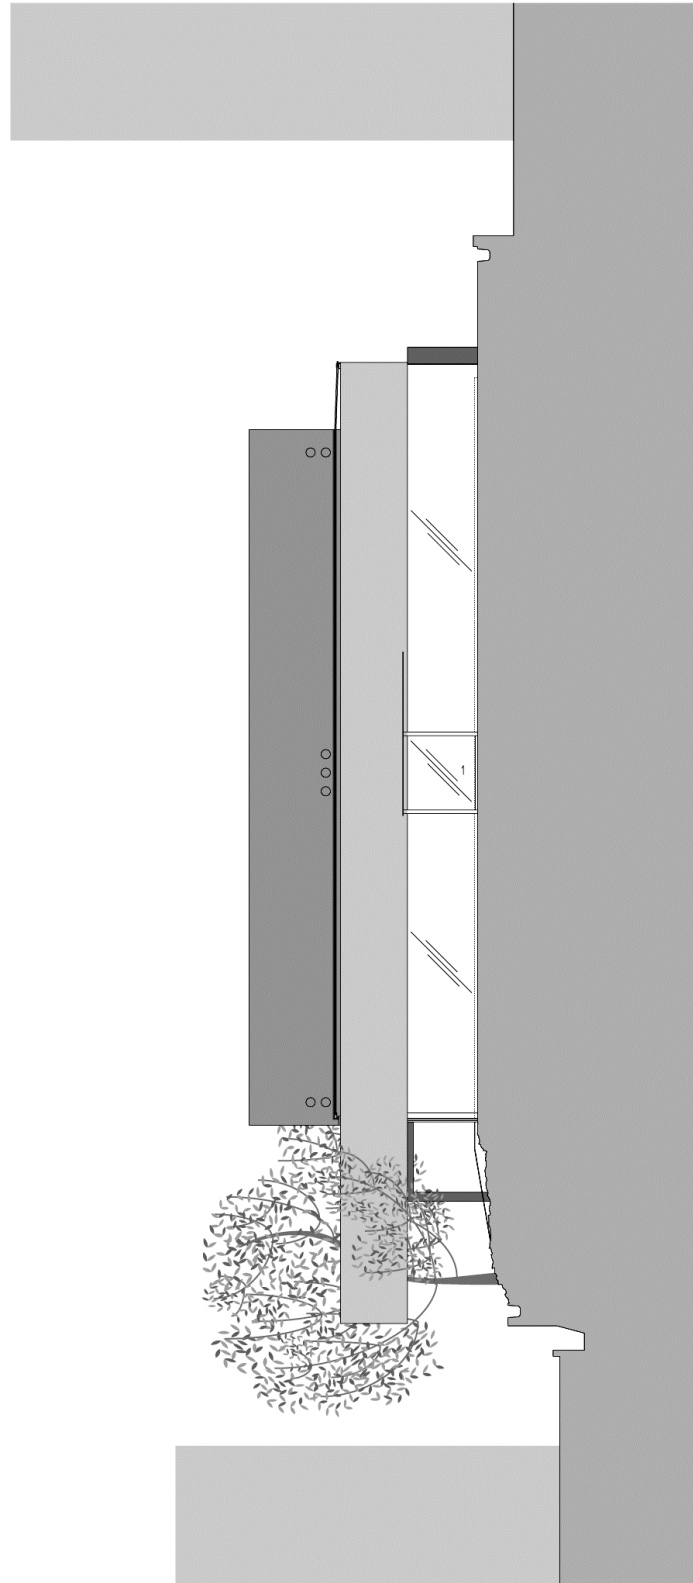

MORI×hako 2F, 3-10-20 Kinoshō-cho
Fukuyama-City, Hiroshima
720- 0082, Japan
Tel. +81-84-927 01 36
www.maeda-inc.jp/uid/

**Ansicht
West**

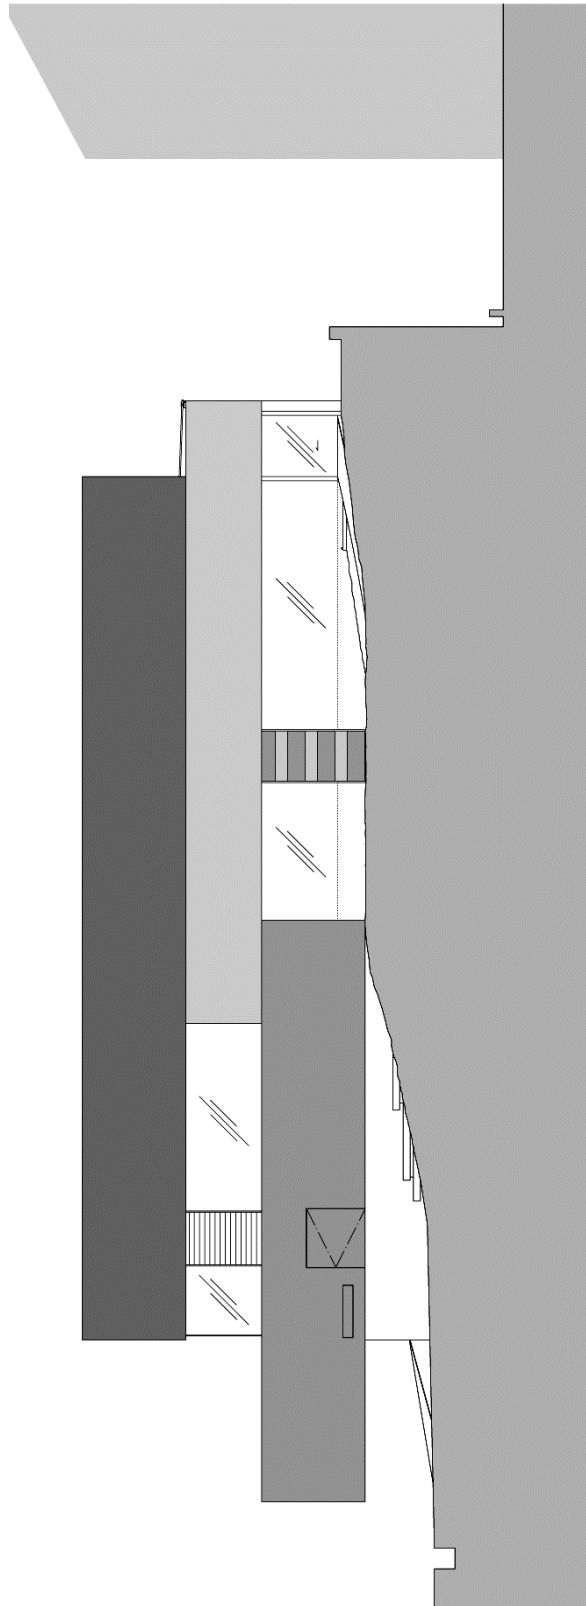

MORI×hako 2F, 3-10-20 Kinoshō-cho
Fukuyama-City, Hiroshima
720- 0082, Japan
Tel. +81-84-927 01 36
www.maeda-inc.jp/uid/

Explosionszeichnung

