


CH-6578 Caviano/Tessin
Tel.+41-91-7941773
www.wespidemeuron.ch


Erdgeschoss

(Am Bildschirm vergrösserbar)

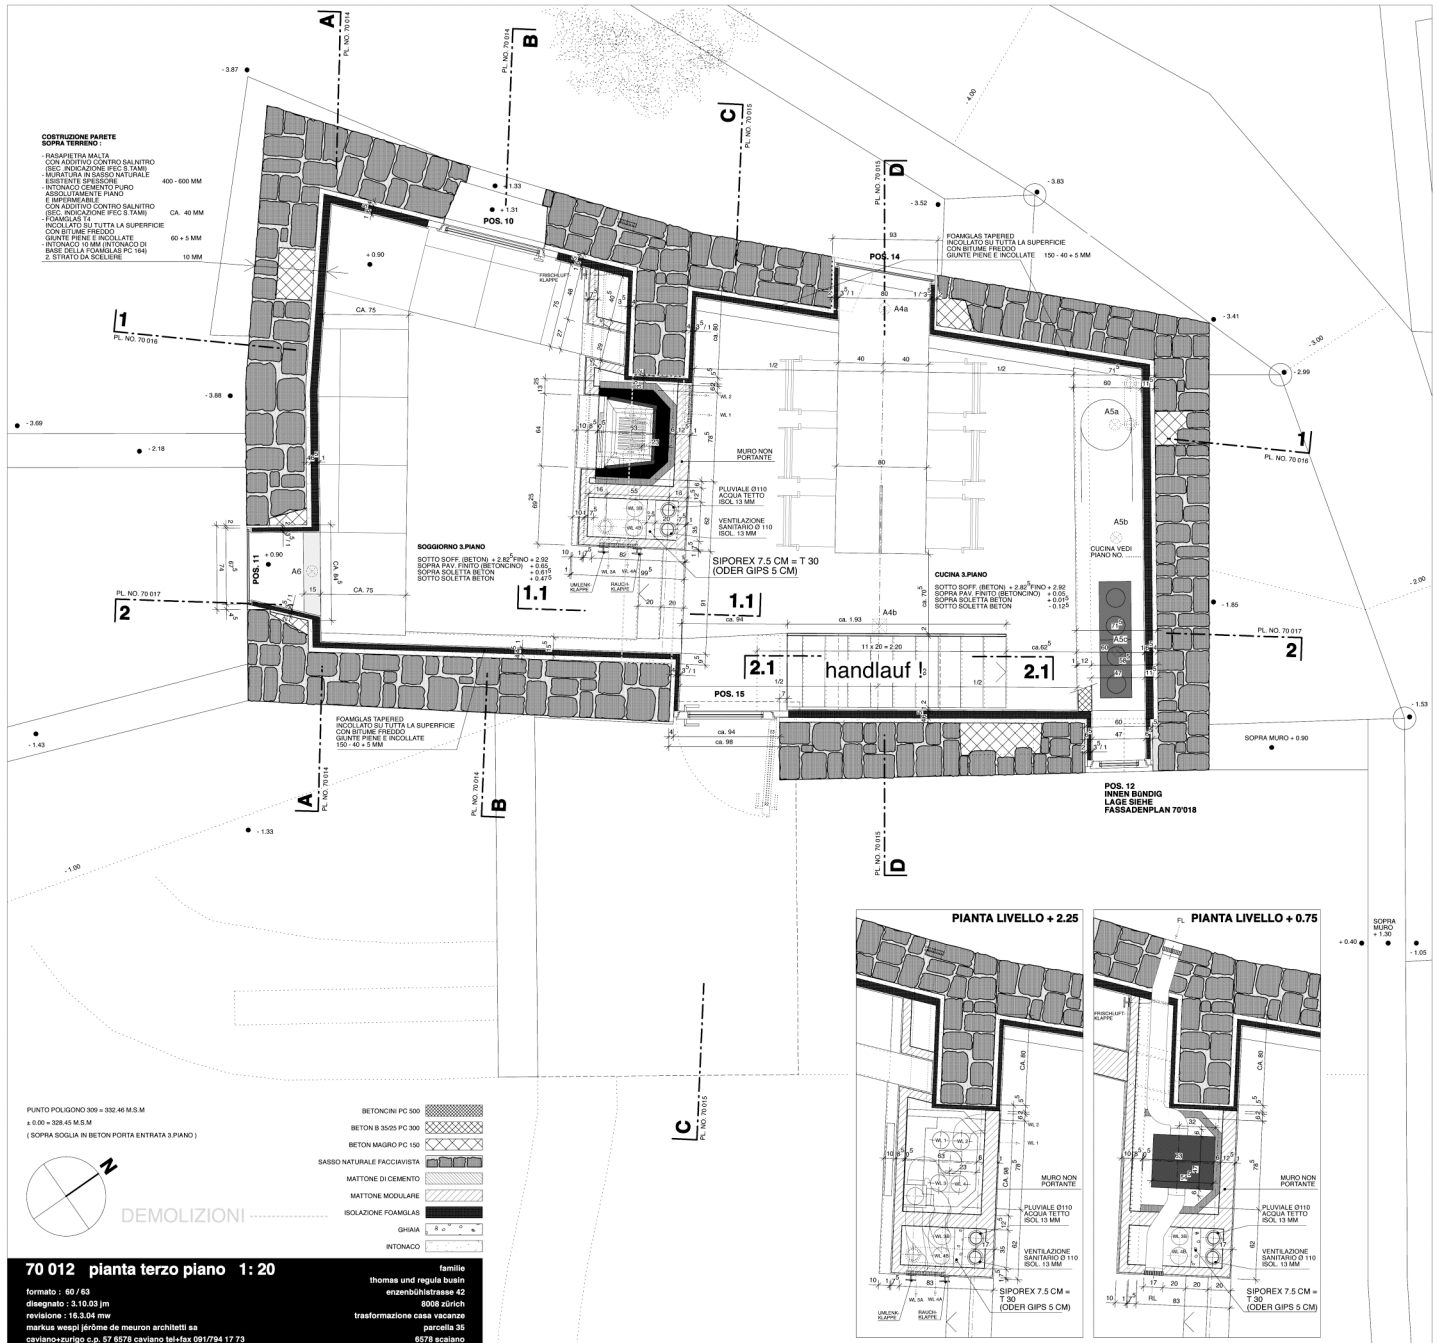

CH-6578 Caviano/Tessin
Tel.+41-91-7941773
www.wespidemeuron.ch


1.Untergeschoss (Am Bildschirm vergrösserbar)

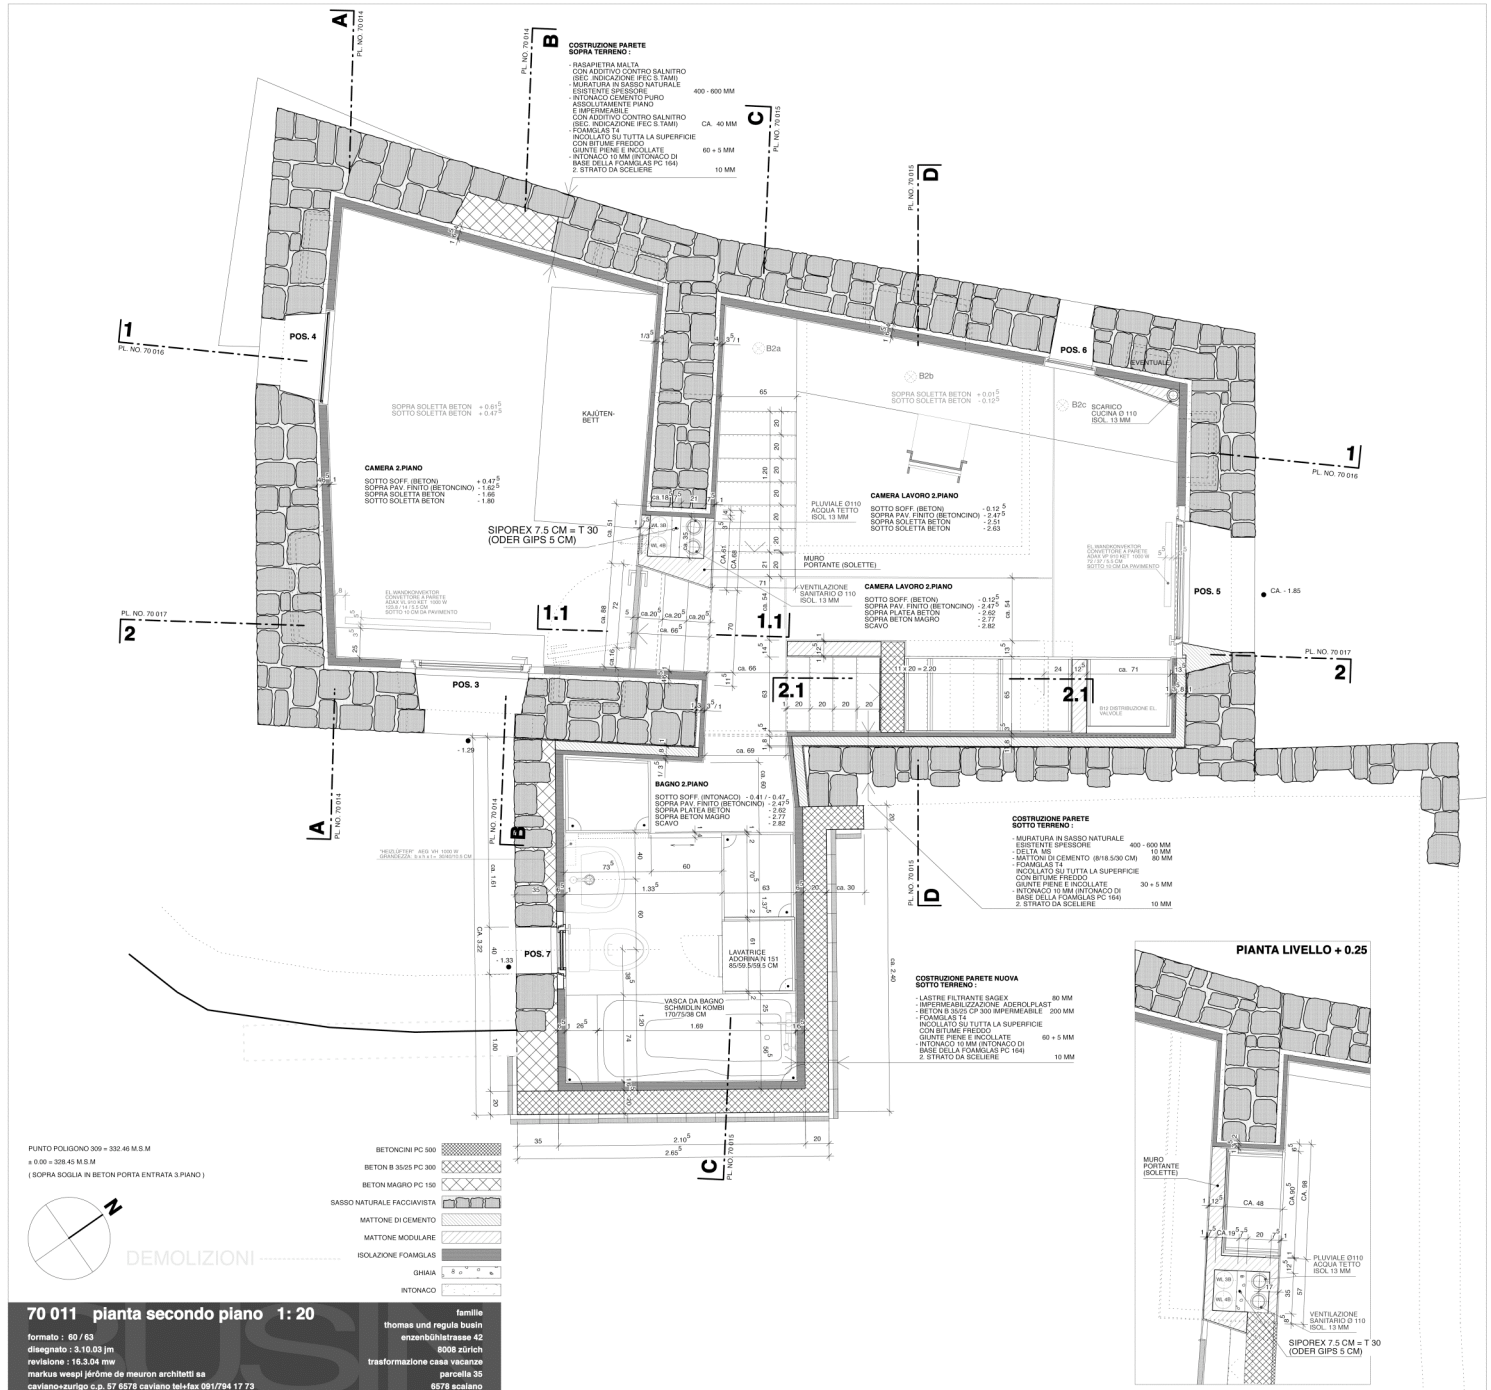

CH-6578 Caviano/Tessin
Tel.+41-91-7941773
www.wespidemeuron.ch


2. Untergeschoss

(Am Bildschirm vergrösserbar)

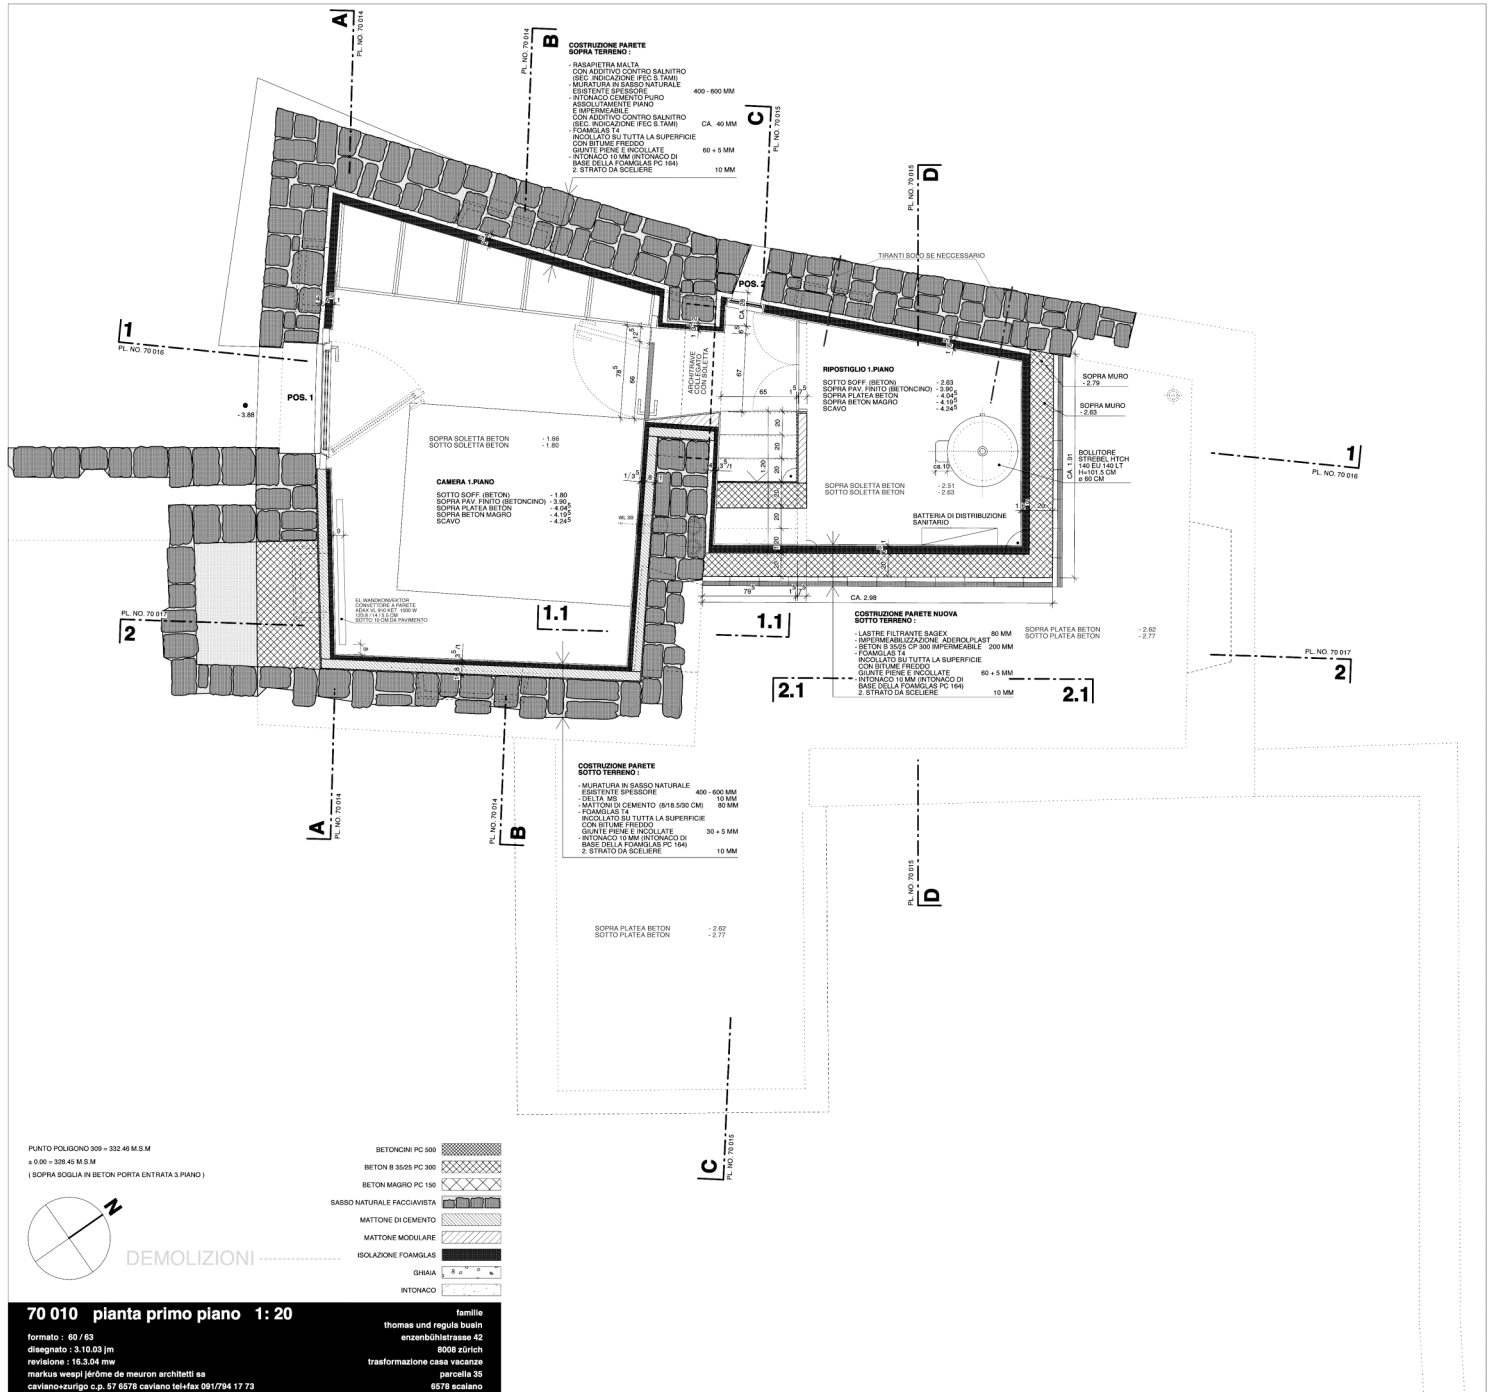

CH-6578 Caviano/Tessin
Tel.+41-91-7941773
www.wespidemeuron.ch

Schnitt
(Am Bildschirm vergrösserbar)

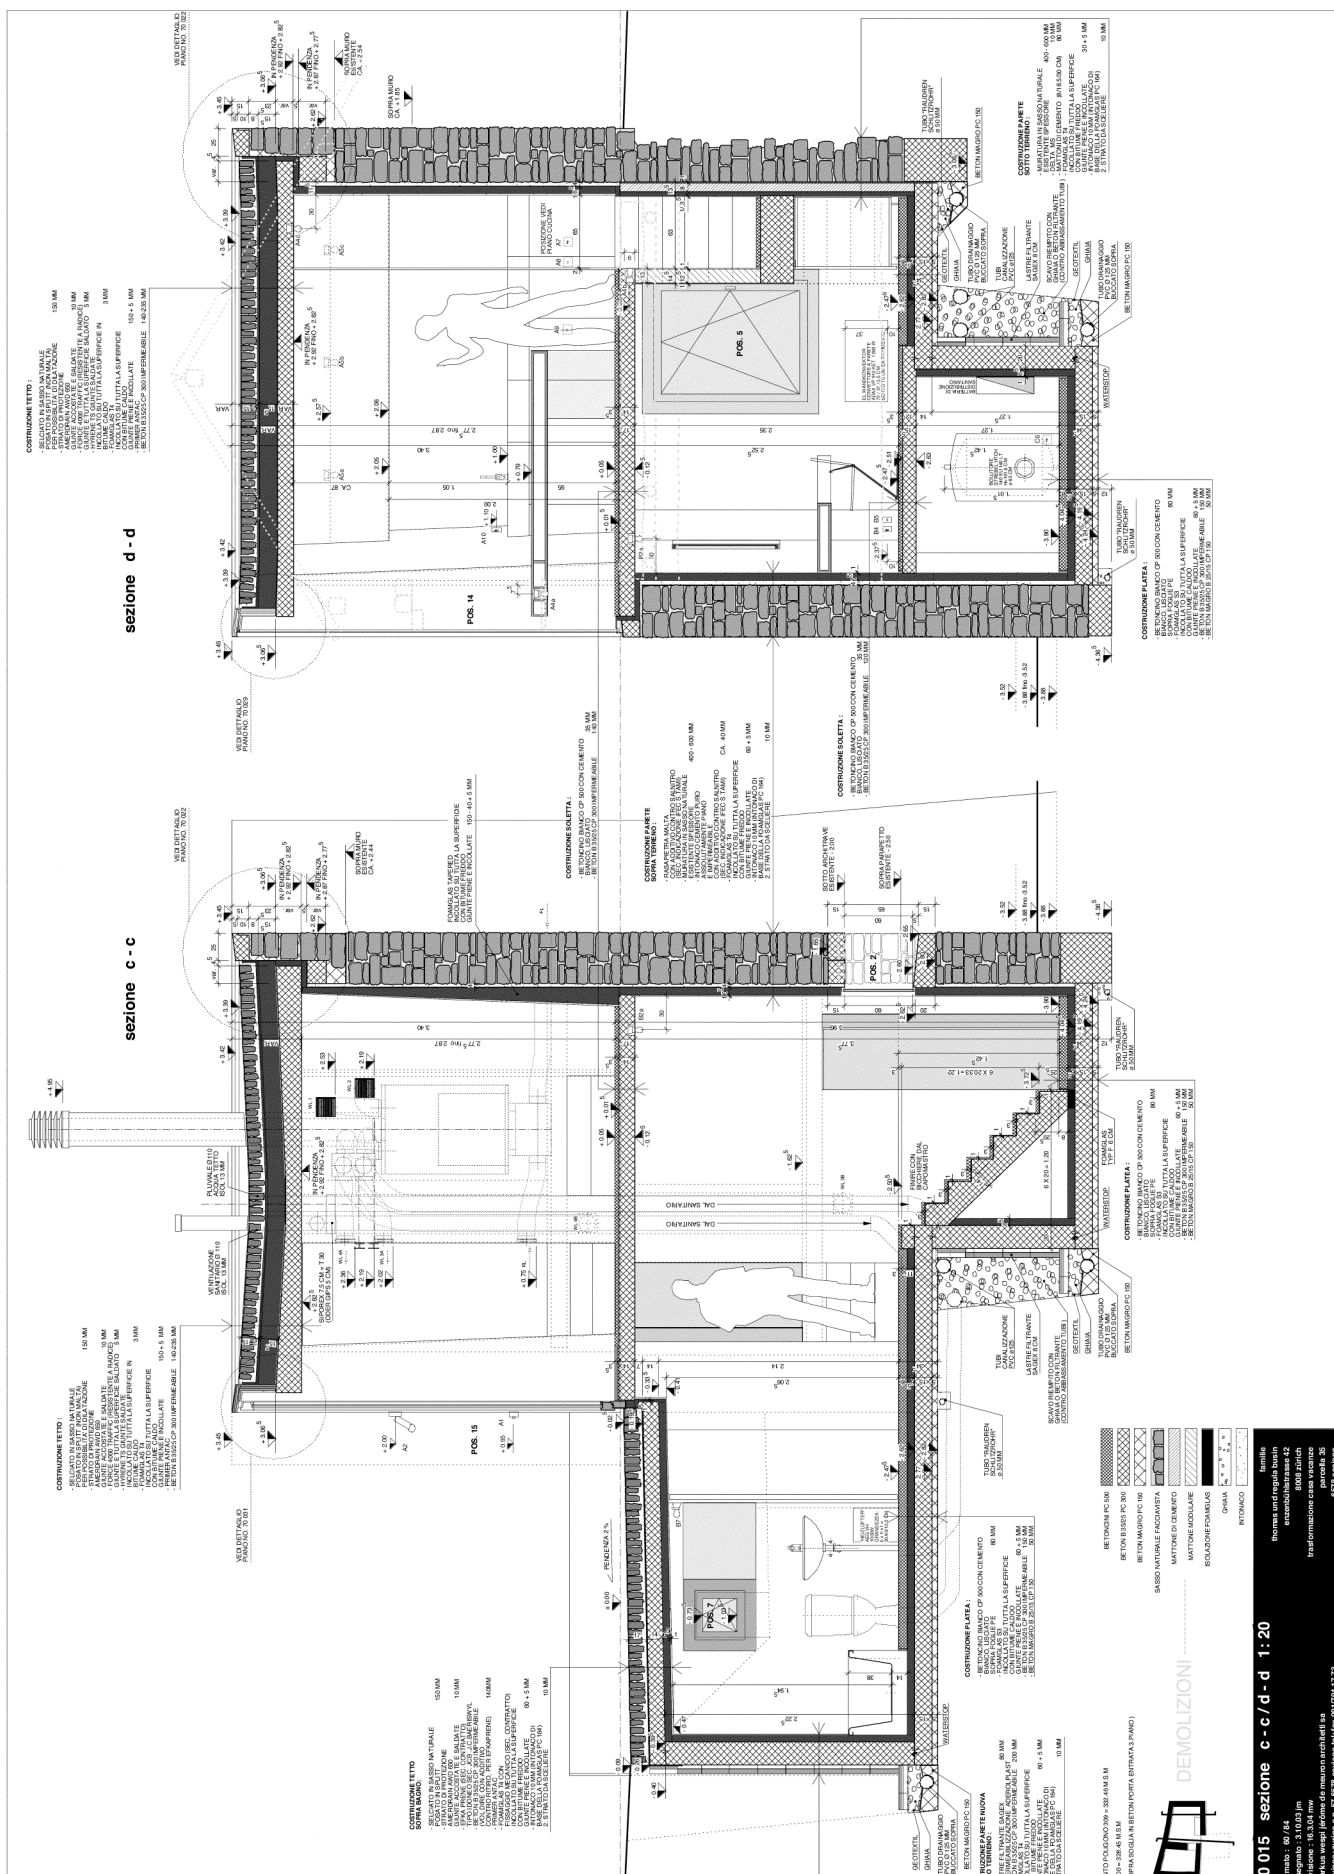

0015 sezione c-c/d-d 1:20

0015 sezione c-c/d-d 1:20





famille

CH-6578 Caviano/Tessin
Tel.+41-91-7941773
www.wespidemeuron.ch


Schnitt

(Am Bildschirm vergrösserbar)

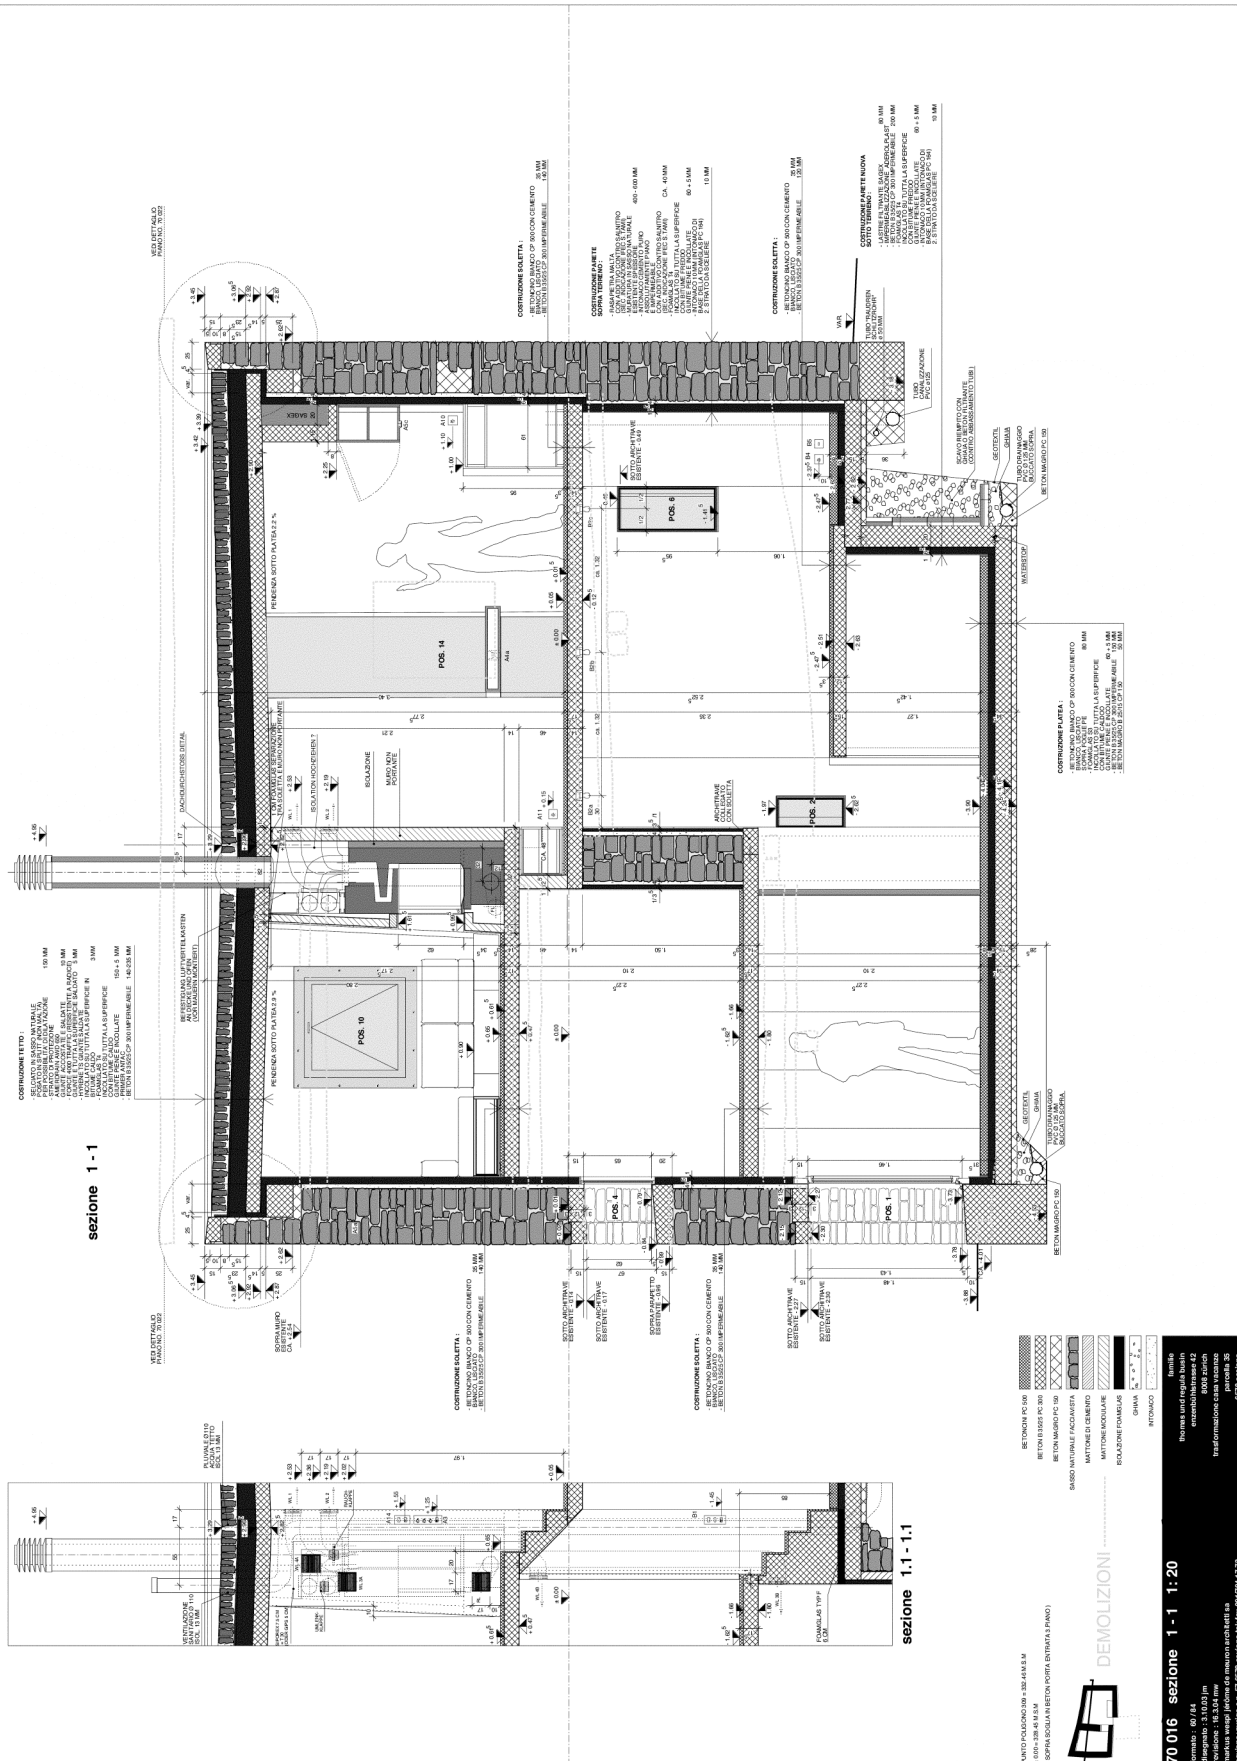


CH-6578 Caviano/Tessin
Tel.+41-91-7941773
www.wespidemeuron.ch

Fassade Nord
West
(Am Bildschirm vergrösserbar)

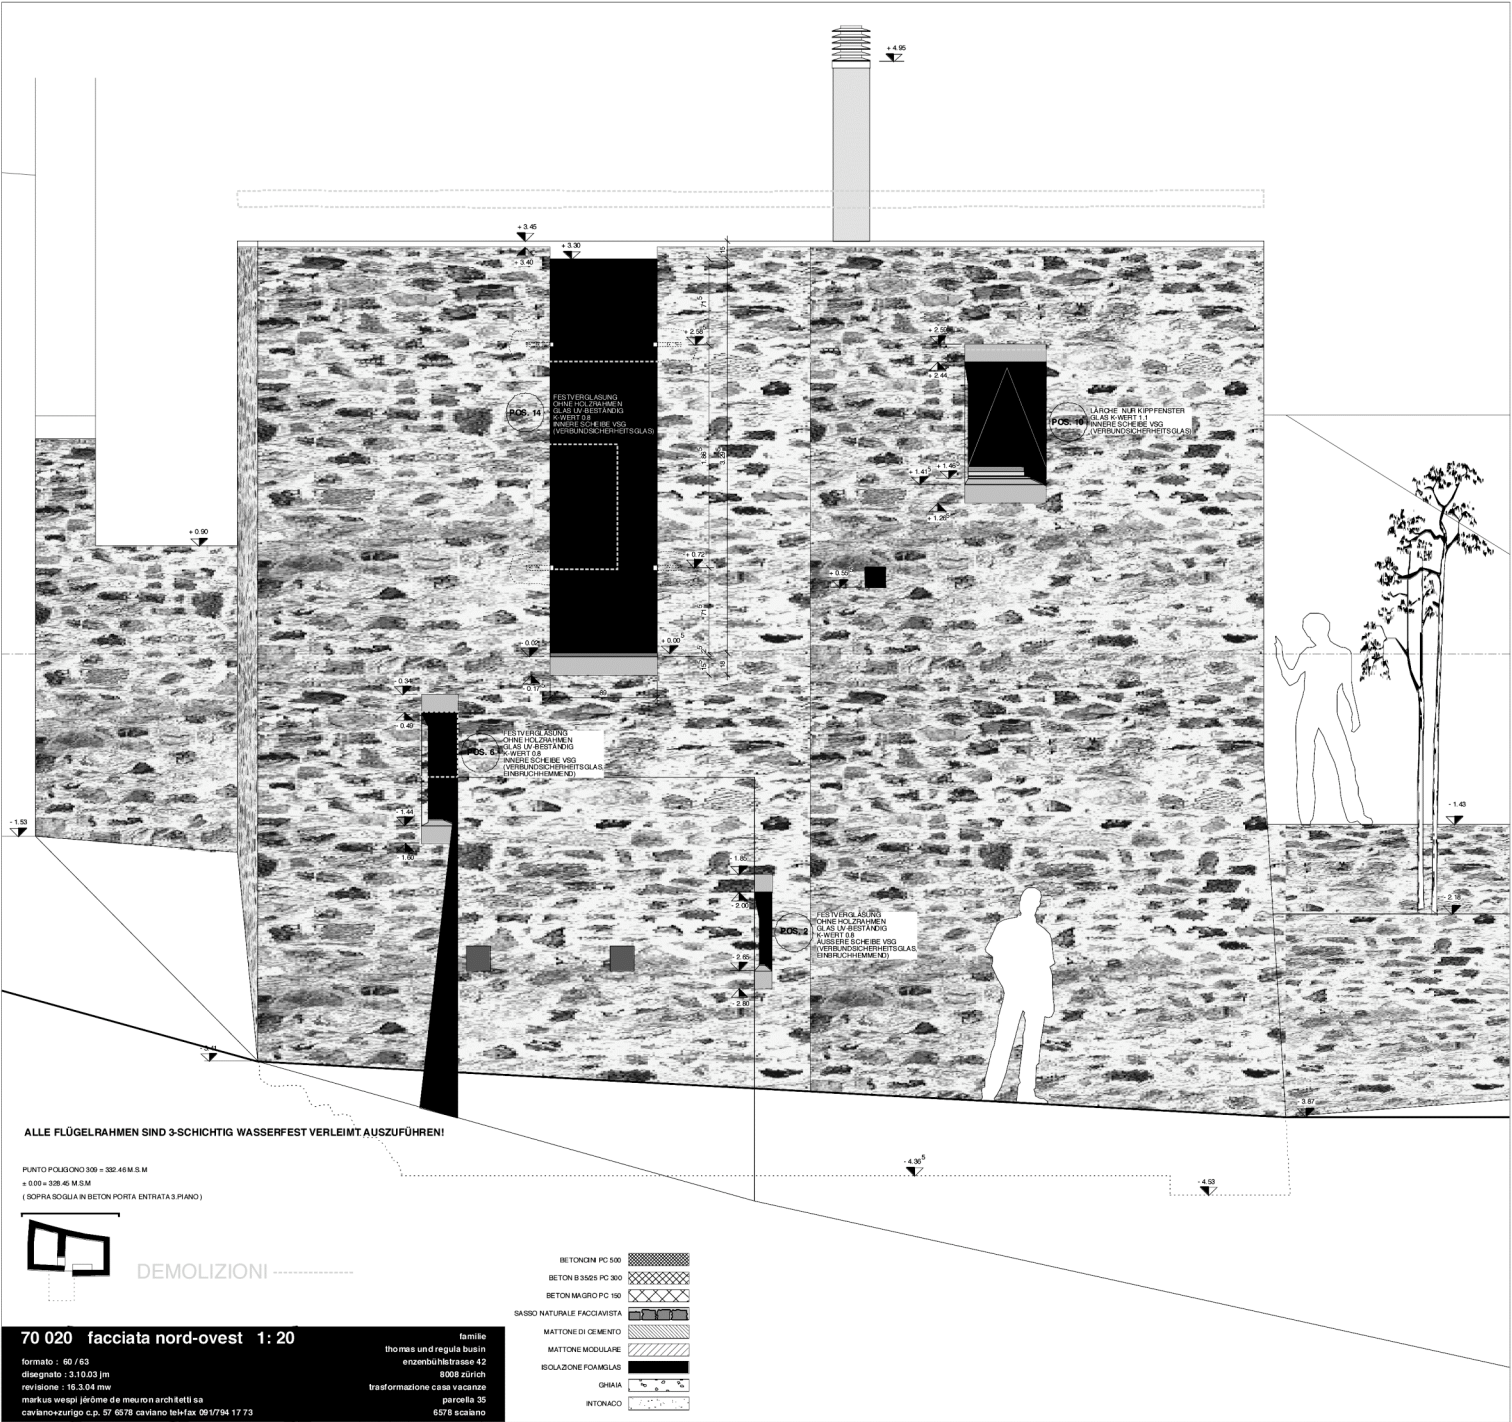

CH-6578 Caviano/Tessin
Tel.+41-91-7941773
www.wespidemeuron.ch

Fassade Nord
Ost
(Am Bildschirm vergrösserbar)

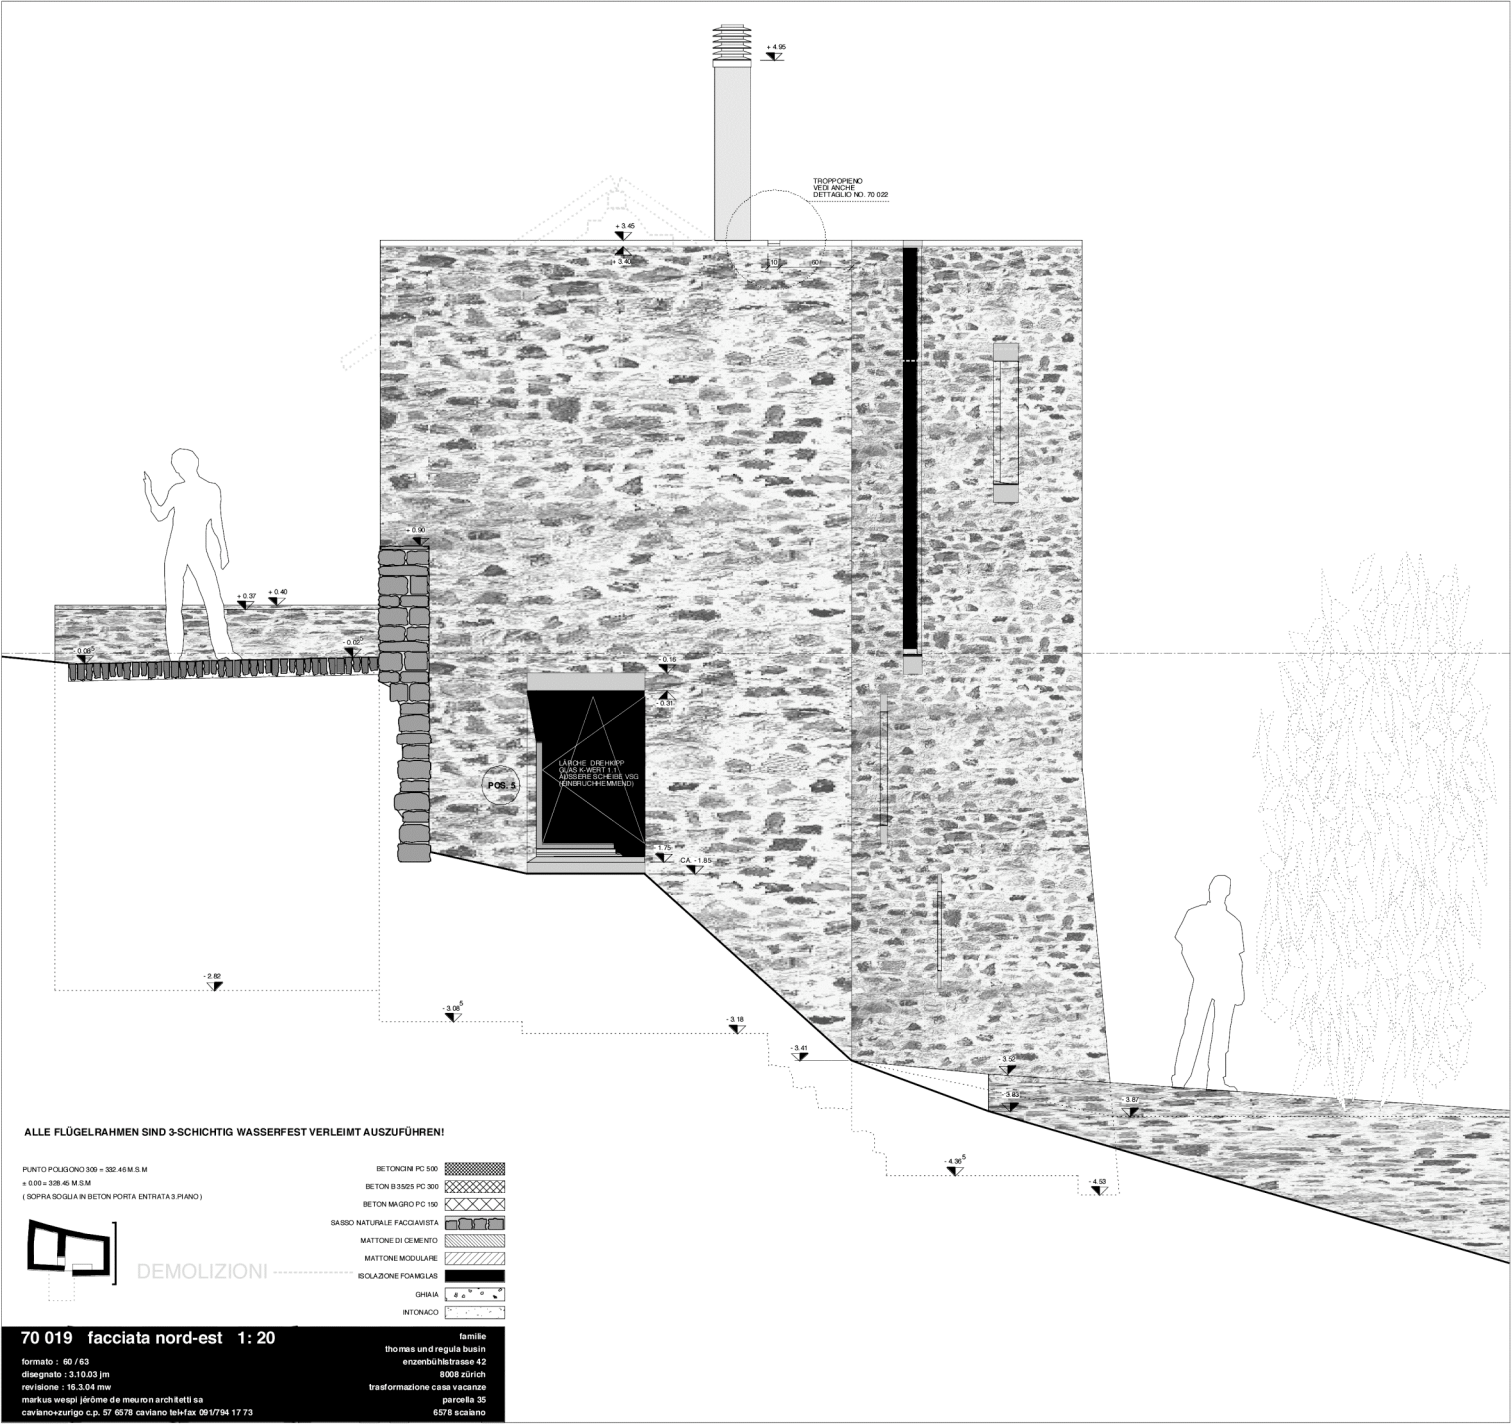


CH-6578 Caviano/Tessin
Tel.+41-91-7941773
www.wespidemeuron.ch

Fassade Süd
West
(Am Bildschirm vergrösserbar)



CH-6578 Caviano/Tessin
Tel.+41-91-7941773
www.wespidemeuron.ch





Fassade Süd
Ost
(Am Bildschirm vergrösserbar)

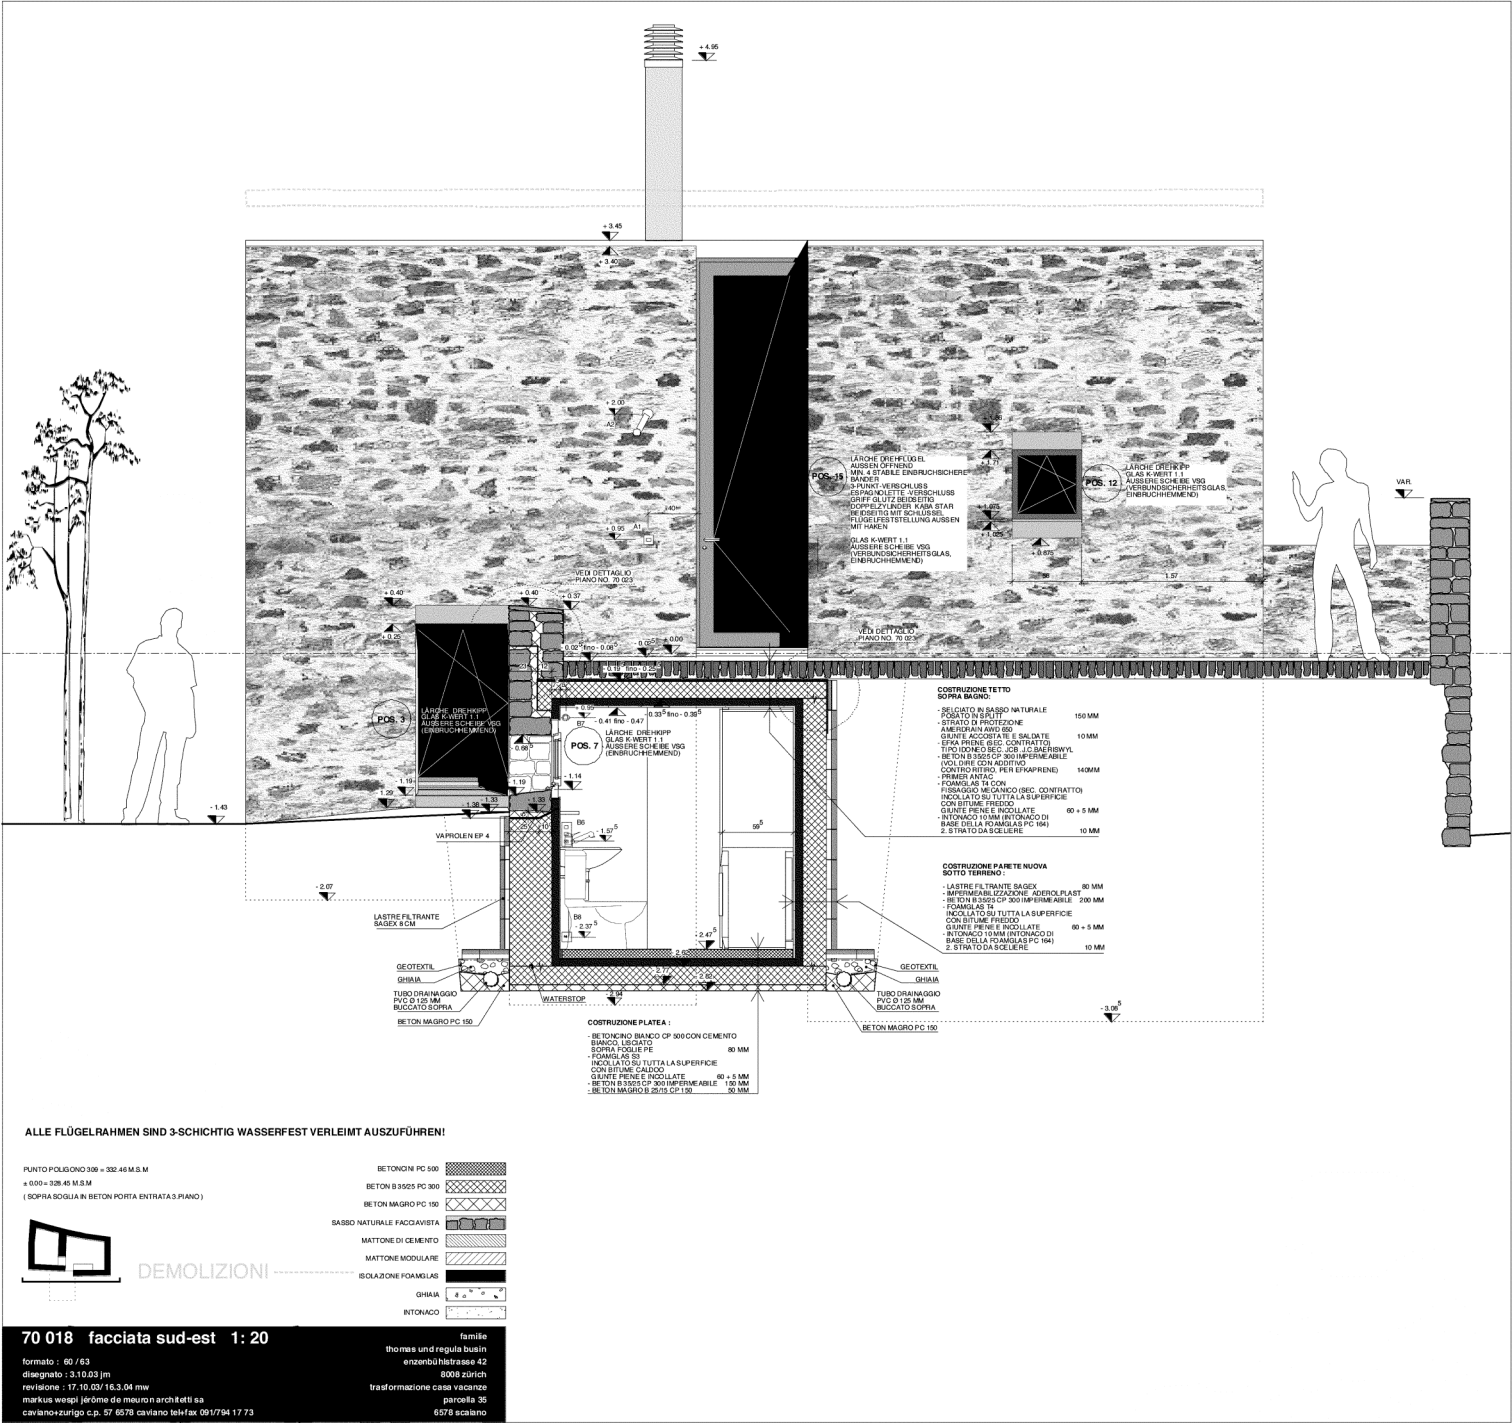

CH-6578 Caviano/Tessin
Tel.+41-91-7941773
www.wespidemeuron.ch

Details

(Am Bildschirm vergrösserbar)

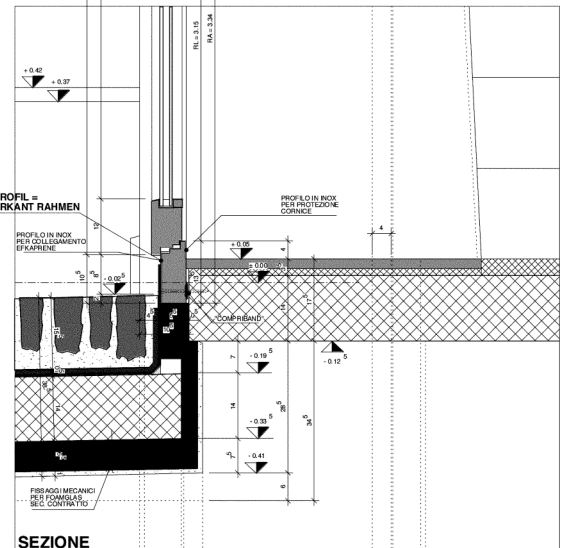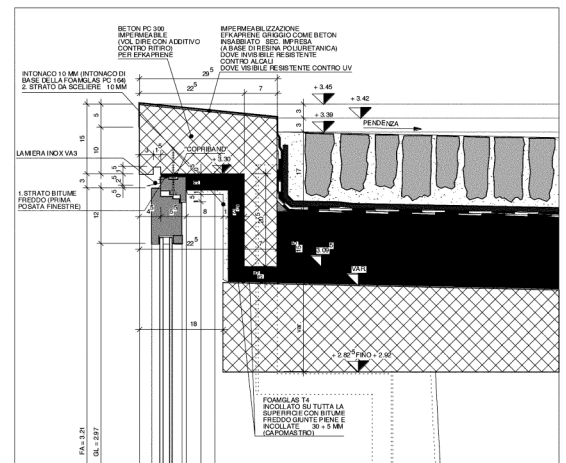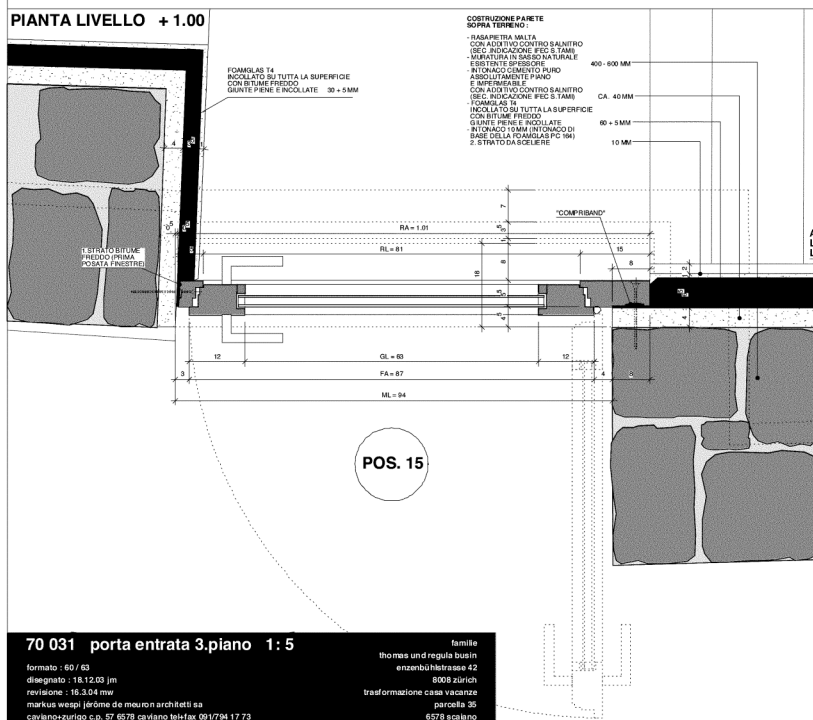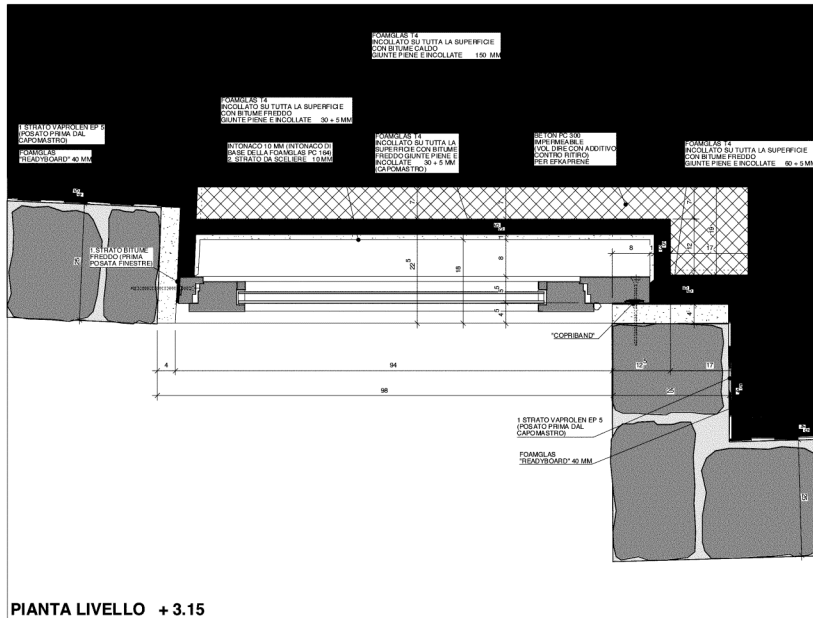

CH-6578 Caviano/Tessin
Tel.+41-91-7941773
www.wespidemeuron.ch

Details

(Am Bildschirm vergrösserbar)

