


Unit B, North Building
Gainsborough Studios
1 Poole Street, GB-London, N1 5EB
Tel. +44-20-70 33 31 30
www.marshallarchitects.co.uk


Erdgeschoss

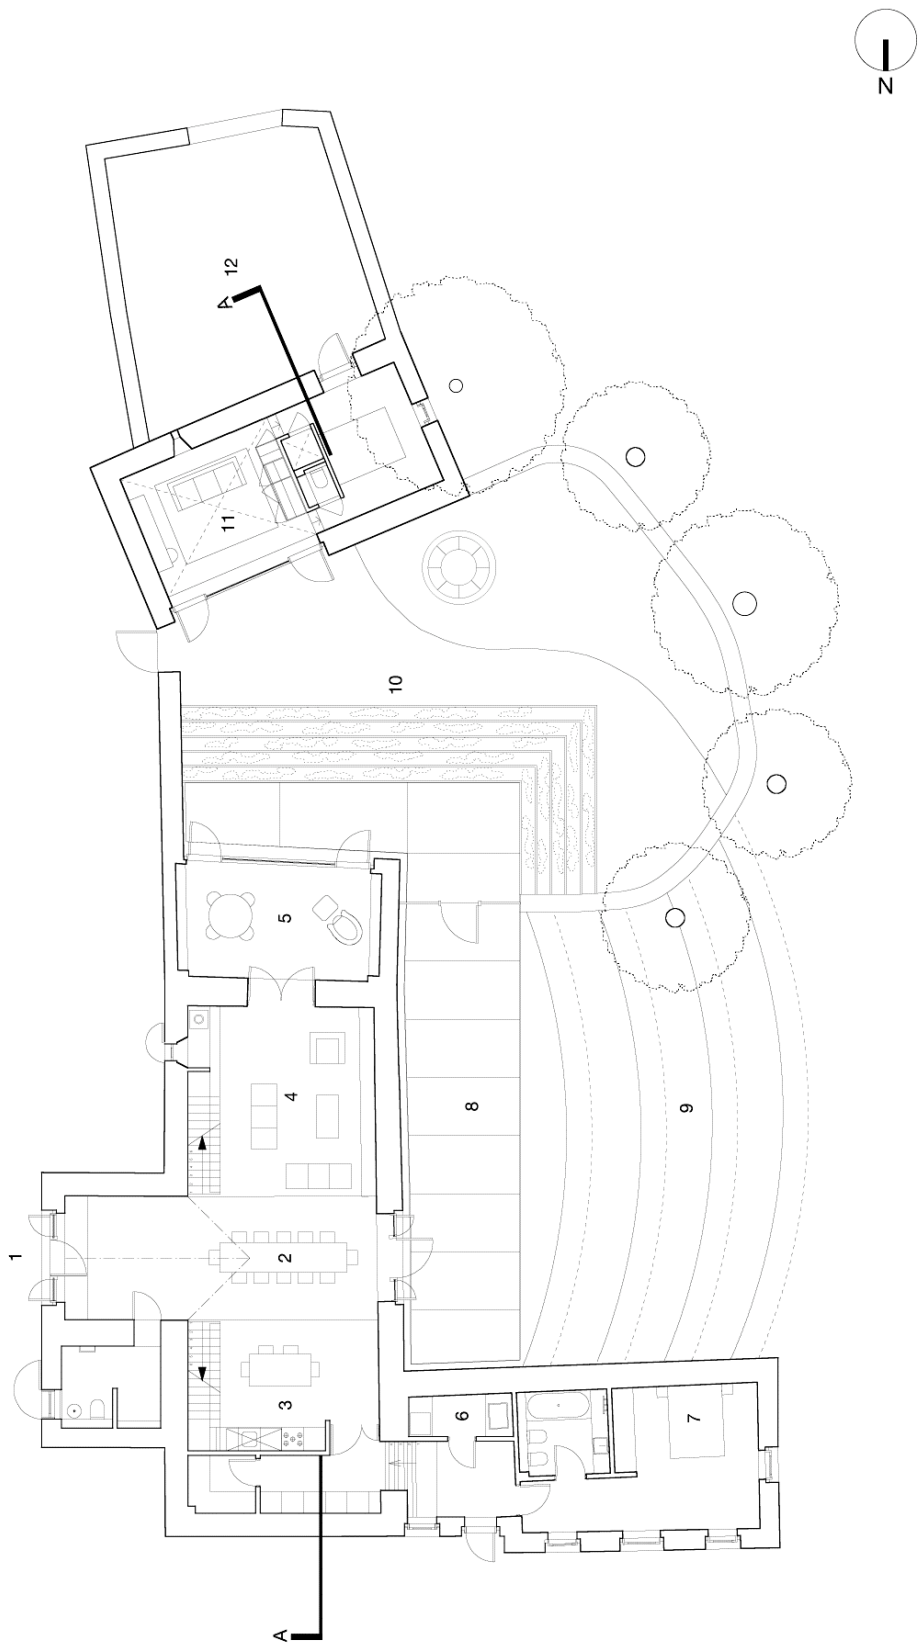

- | | | | |
|--------------|------------|------------------|---------------------|
| 1 - ENTRANCE | 4 - LIVING | 7 - BEDROOM | 10 - STEPPED GARDEN |
| 2 - DINING | 5 - MEDIA | 8 - TERRACE | 11 - GUEST HOUSE |
| 3 - KITCHEN | 6 - STORE | 9 - ROLLING LAWN | 12 - COURTYARD |


Unit B, North Building
Gainsborough Studios
1 Poole Street, GB-London, N1 5EB
Tel. +44-20-70 33 31 30
www.marshallarchitects.co.uk

1.Obergeschoss

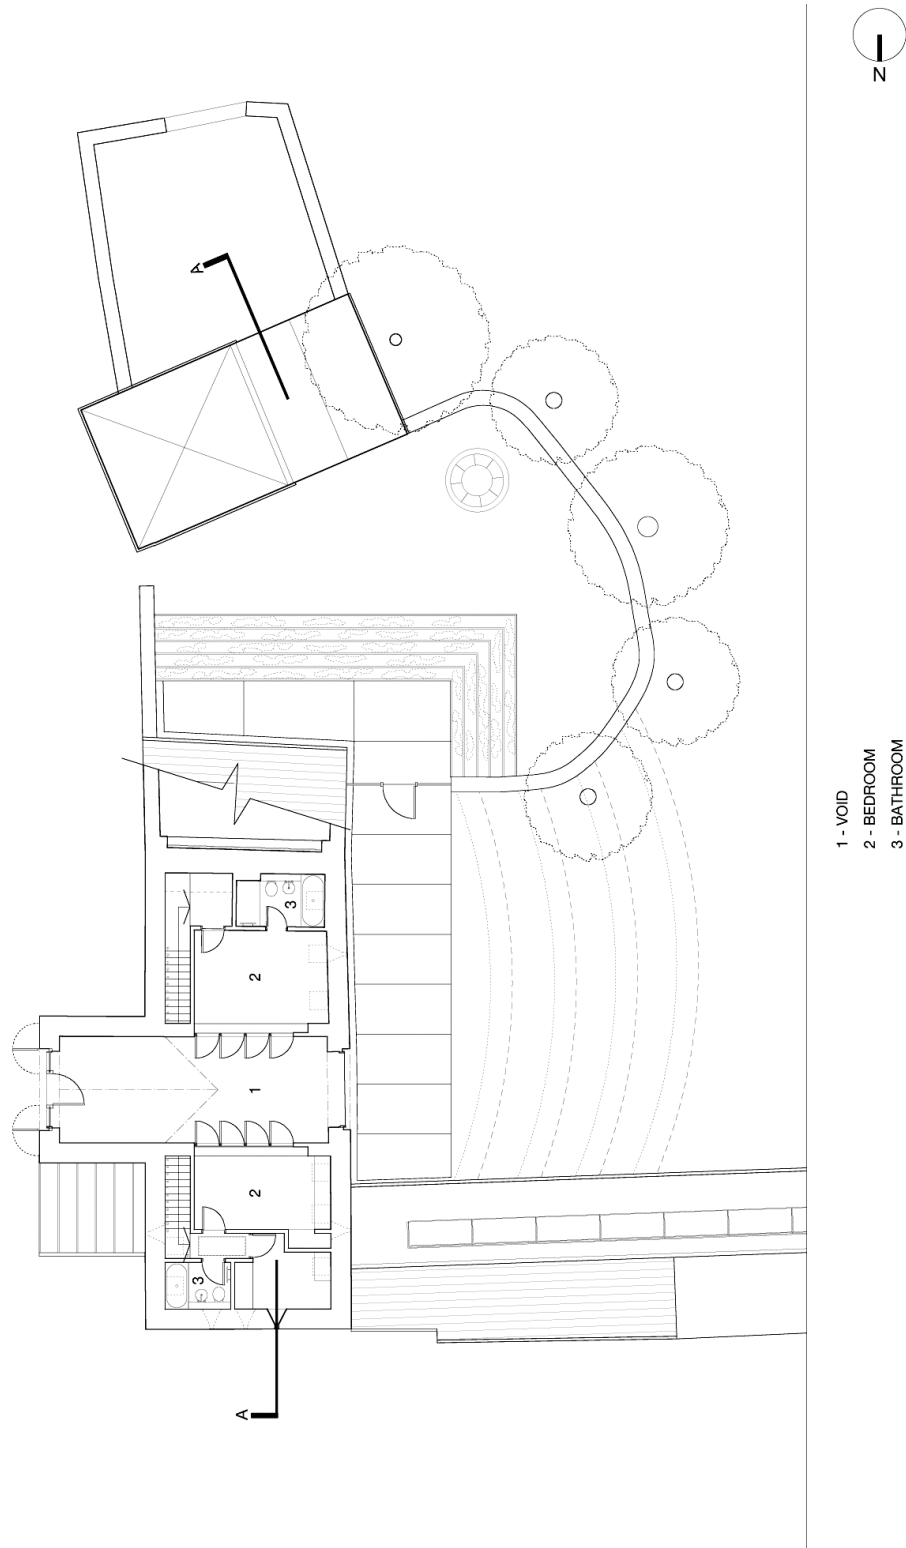

Unit B, North Building
Gainsborough Studios
1 Poole Street, GB-London, N1 5EB
Tel. +44-20-70 33 31 30
www.marshallarchitects.co.uk

Schnitt

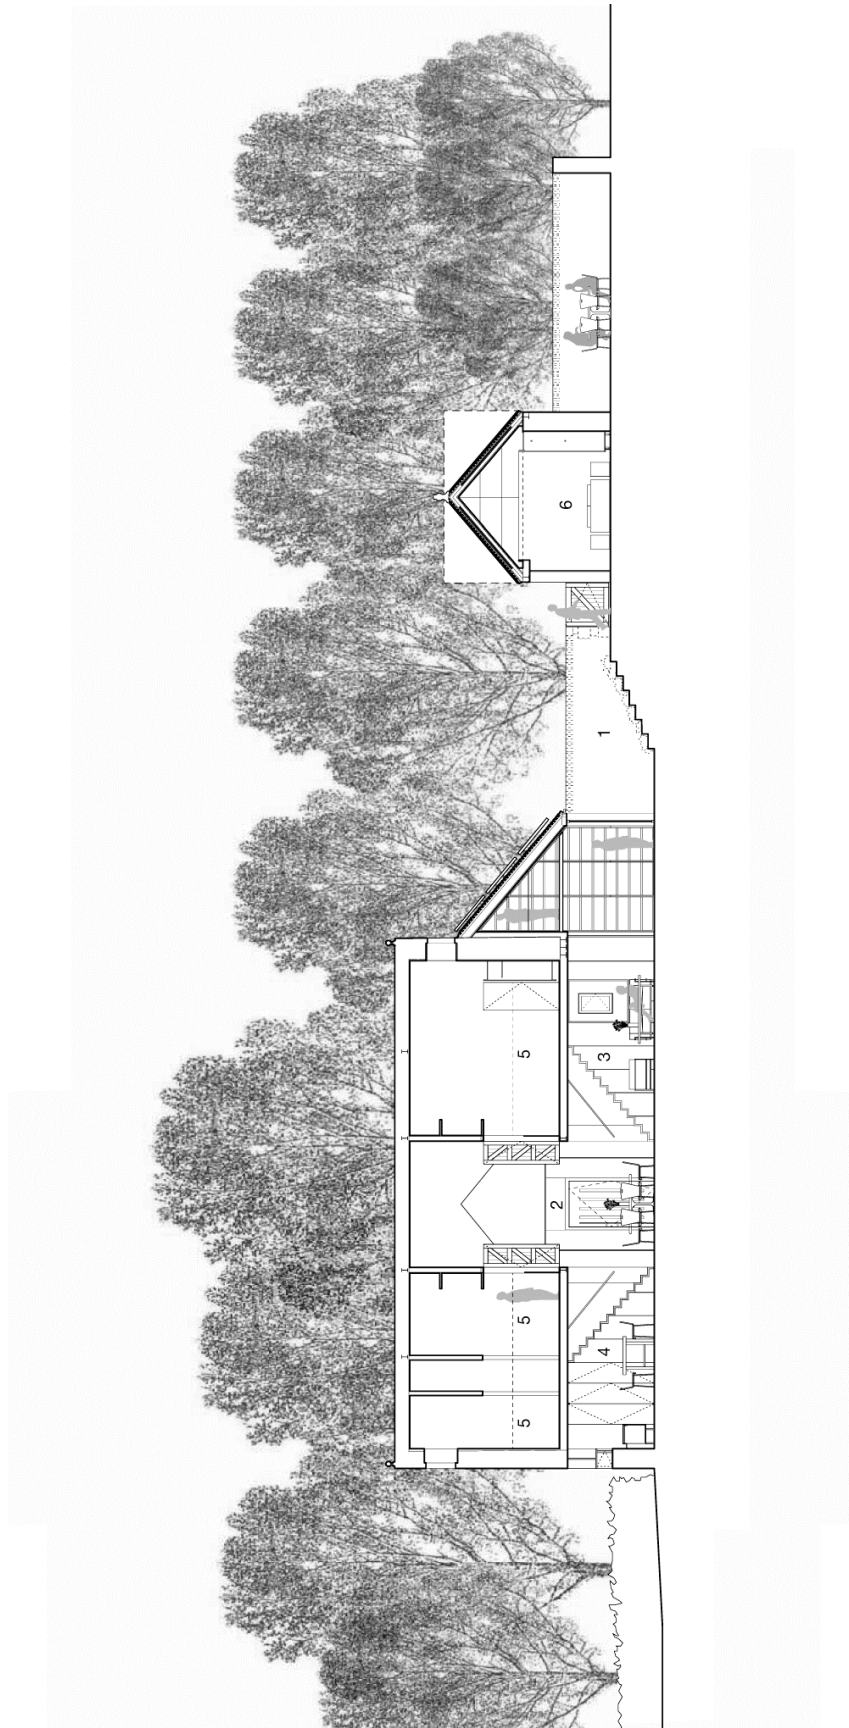


1 - STEPPED GARDEN
2 - DINING
3 - LIVING

4 - KITCHEN
5 - BEDROOM
6 - GEIST ROOM


Unit B, North Building
Gainsborough Studios
1 Poole Street, GB-London, N1 5EB
Tel. +44-20-70 33 31 30
www.marshallarchitects.co.uk

Ansicht Nord

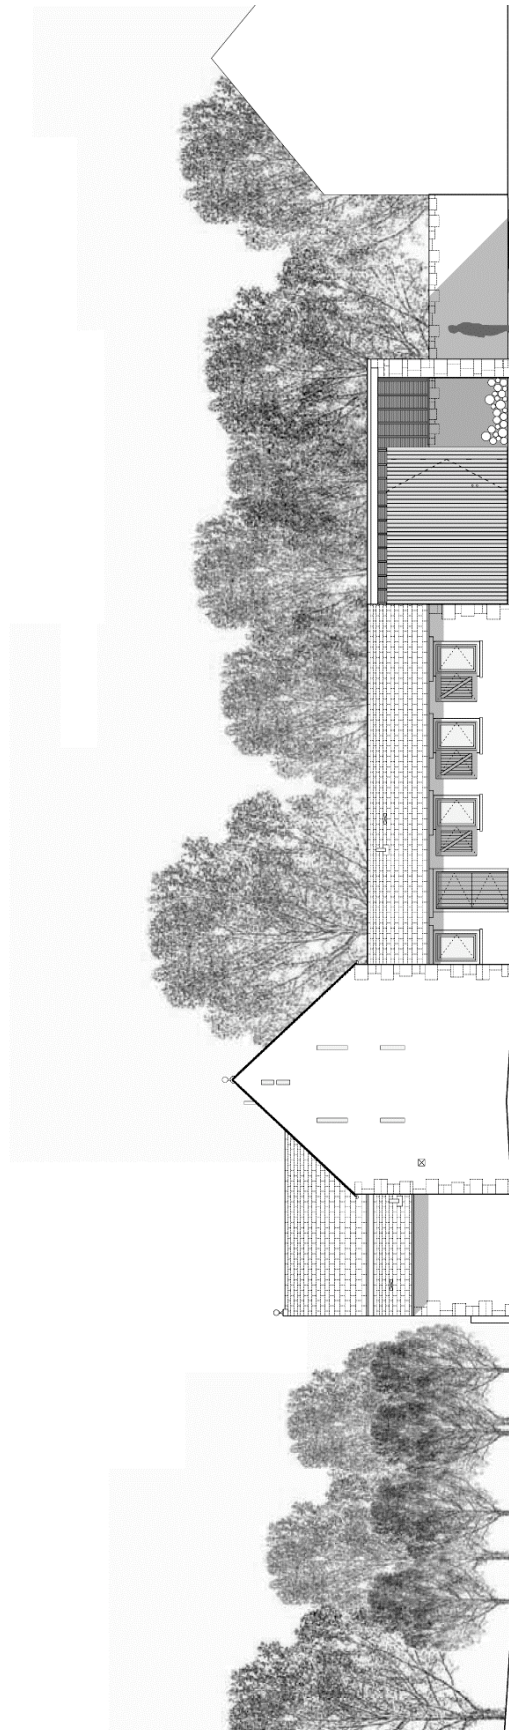


Unit B, North Building
Gainsborough Studios
1 Poole Street, GB-London, N1 5EB
Tel. +44-20-70 33 31 30
www.marshallarchitects.co.uk

Ansicht Ost

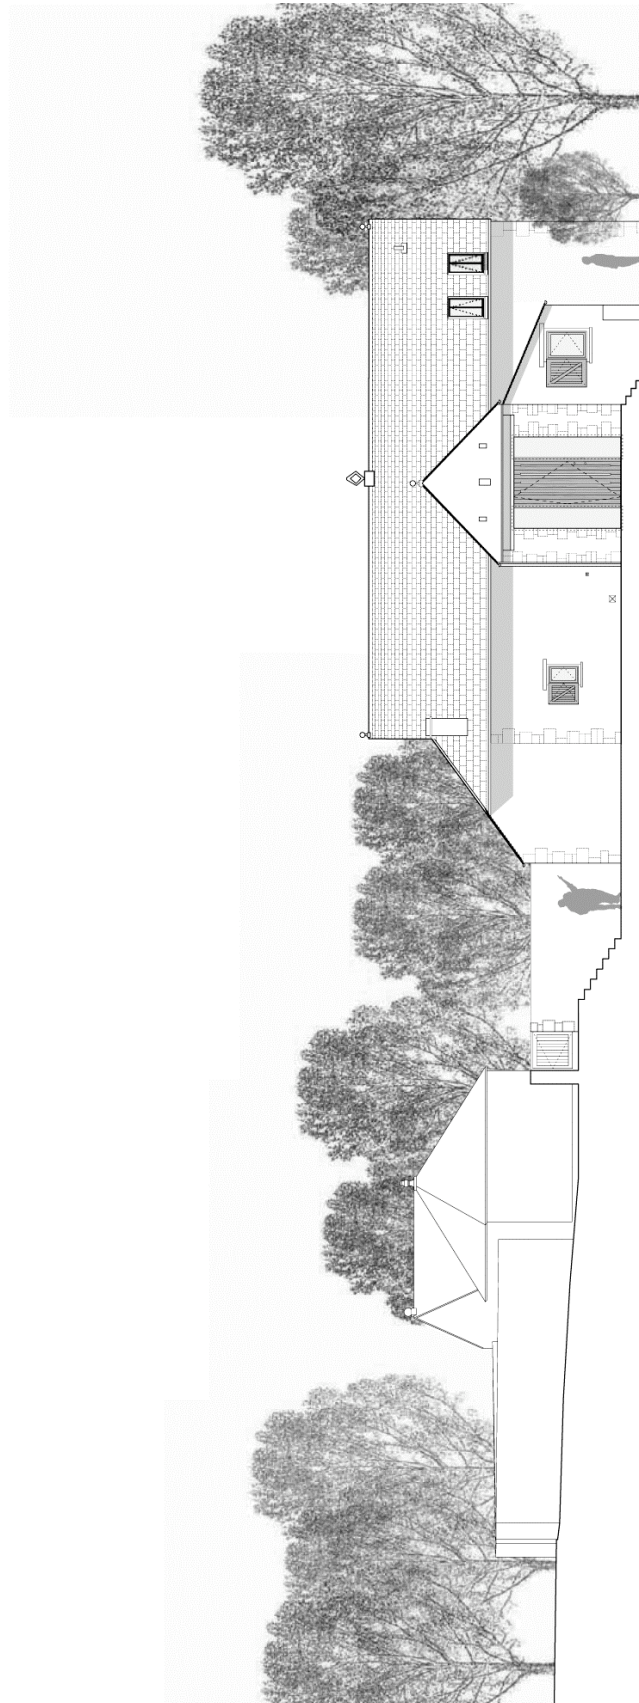


Unit B, North Building
Gainsborough Studios
1 Poole Street, GB-London, N1 5EB
Tel. +44-20-70 33 31 30
www.marshallarchitects.co.uk

Ansicht Süd

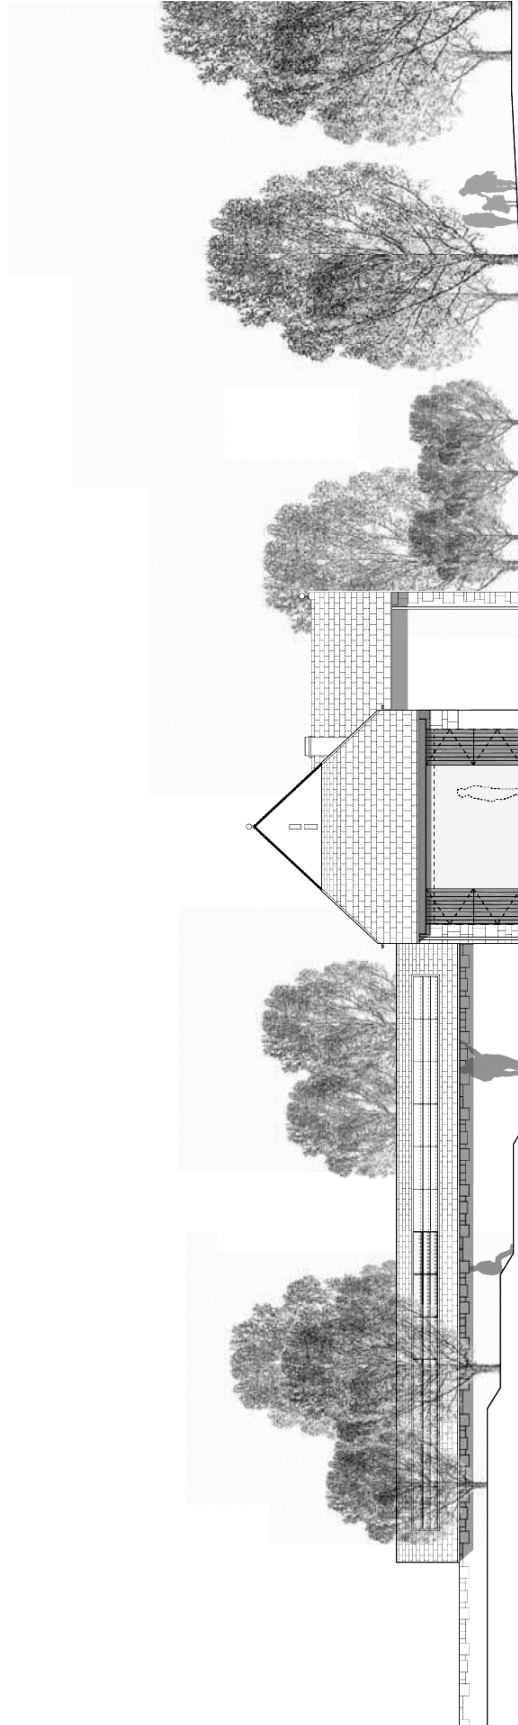

Unit B, North Building
Gainsborough Studios
1 Poole Street, GB-London, N1 5EB
Tel. +44-20-70 33 31 30
www.marshallarchitects.co.uk

Ansicht West

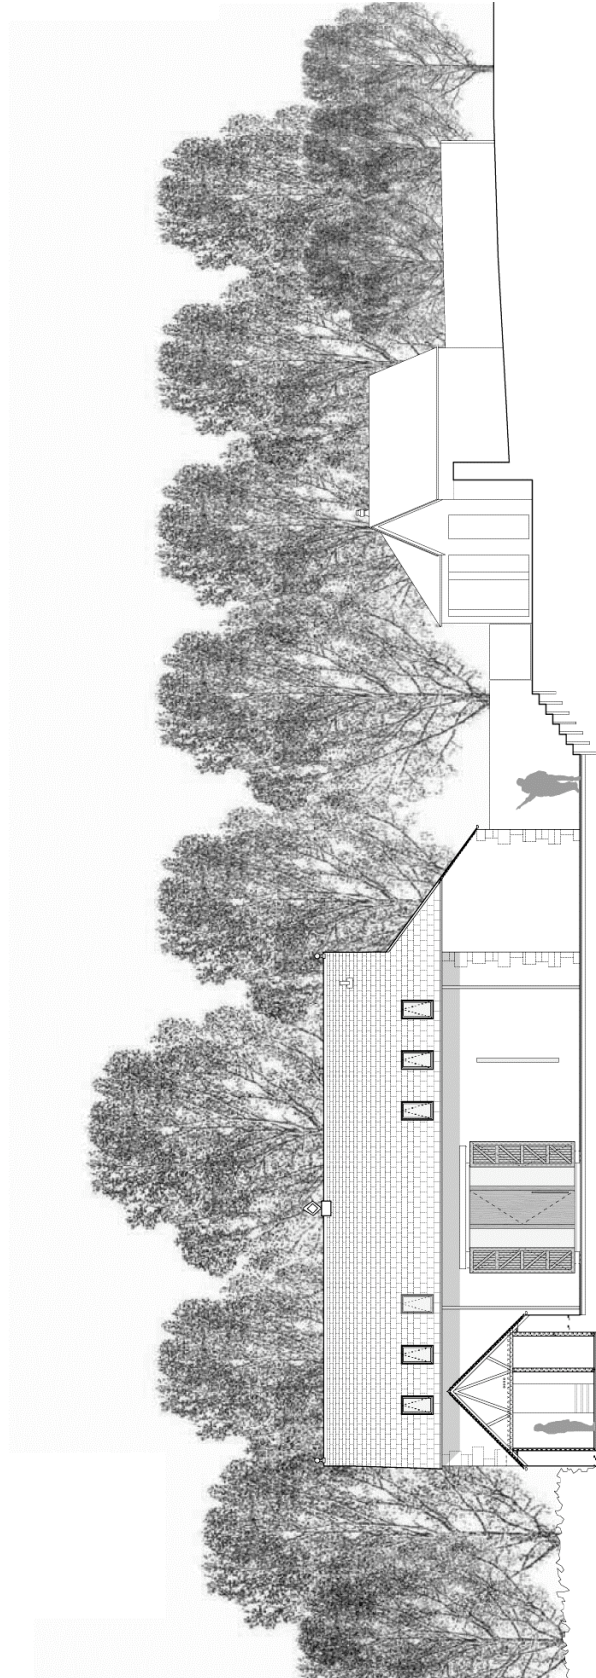

Unit B, North Building
Gainsborough Studios
1 Poole Street, GB-London, N1 5EB
Tel. +44-20-70 33 31 30
www.marshallarchitects.co.uk

Lageplan

