



1-9-11-103 Sendagaya Shibuya-ku
J-151-0051 Tokyo
Japan
Tel. +81-3-5314-3558
www.yuusukekarasawa.com

detailed section (1) A-A' section

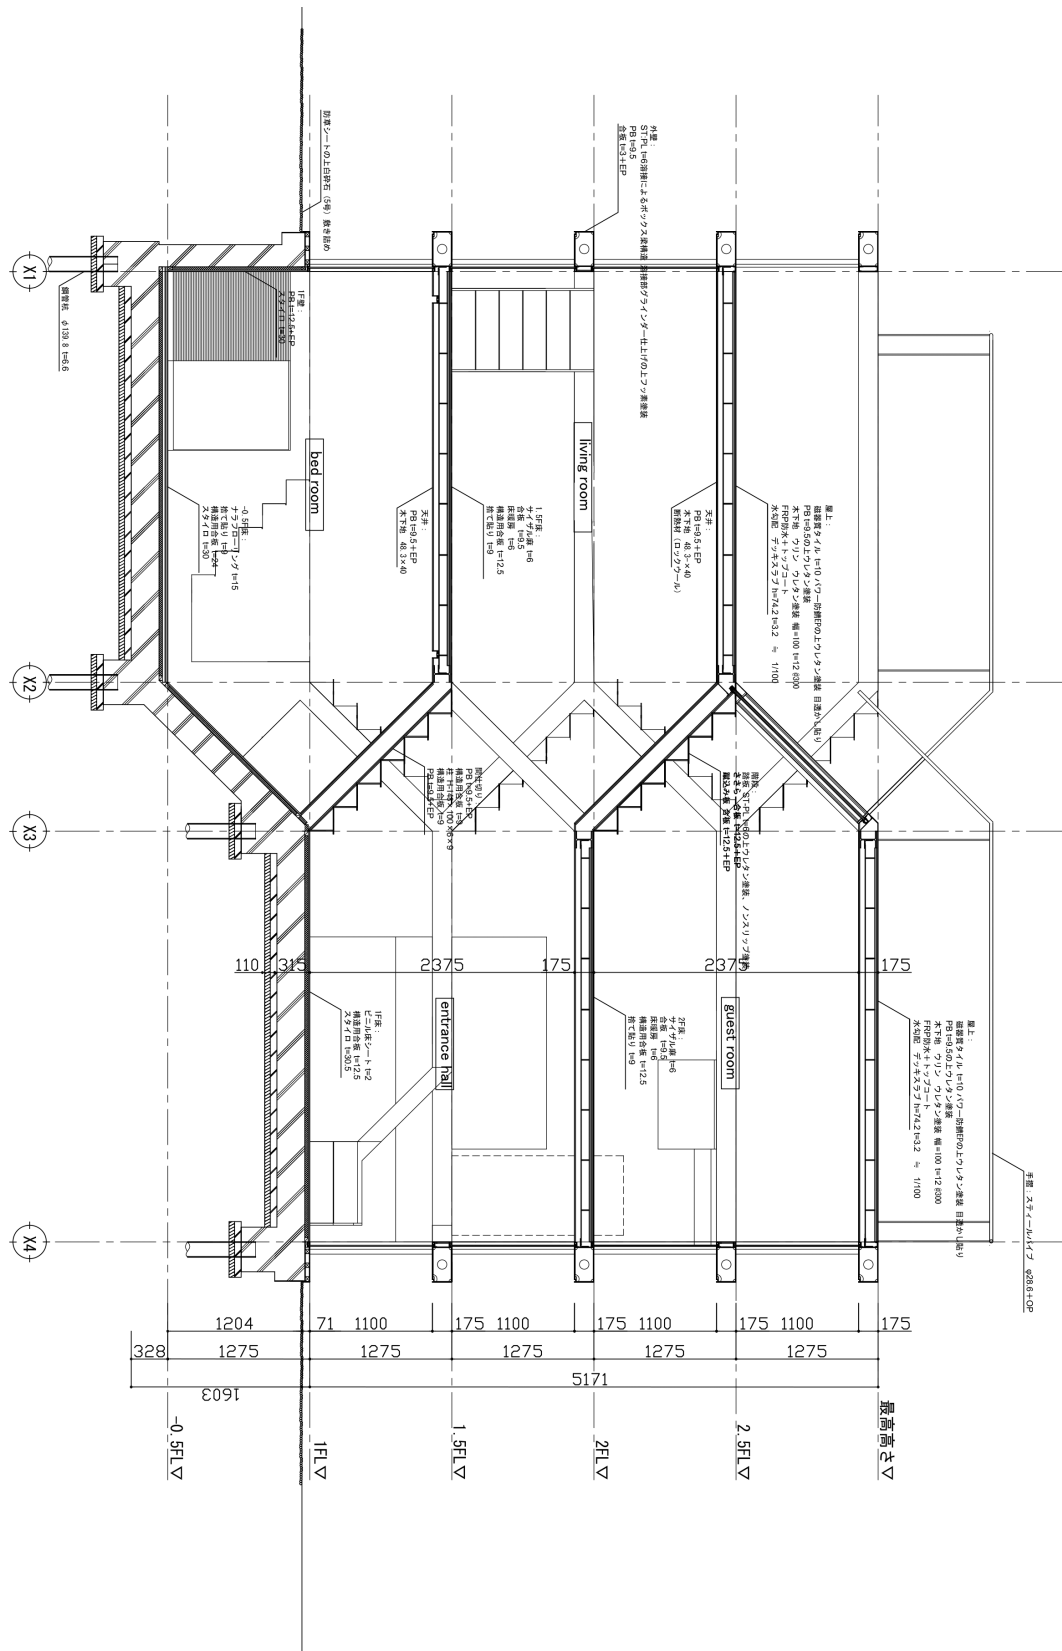


1-9-11-103 Sendagaya Shibuya-ku
J-151-0051 Tokyo
Japan
Tel. +81-3-5314-3558
www.yuusukekarasawa.com

Detailed section (2) D-D' section

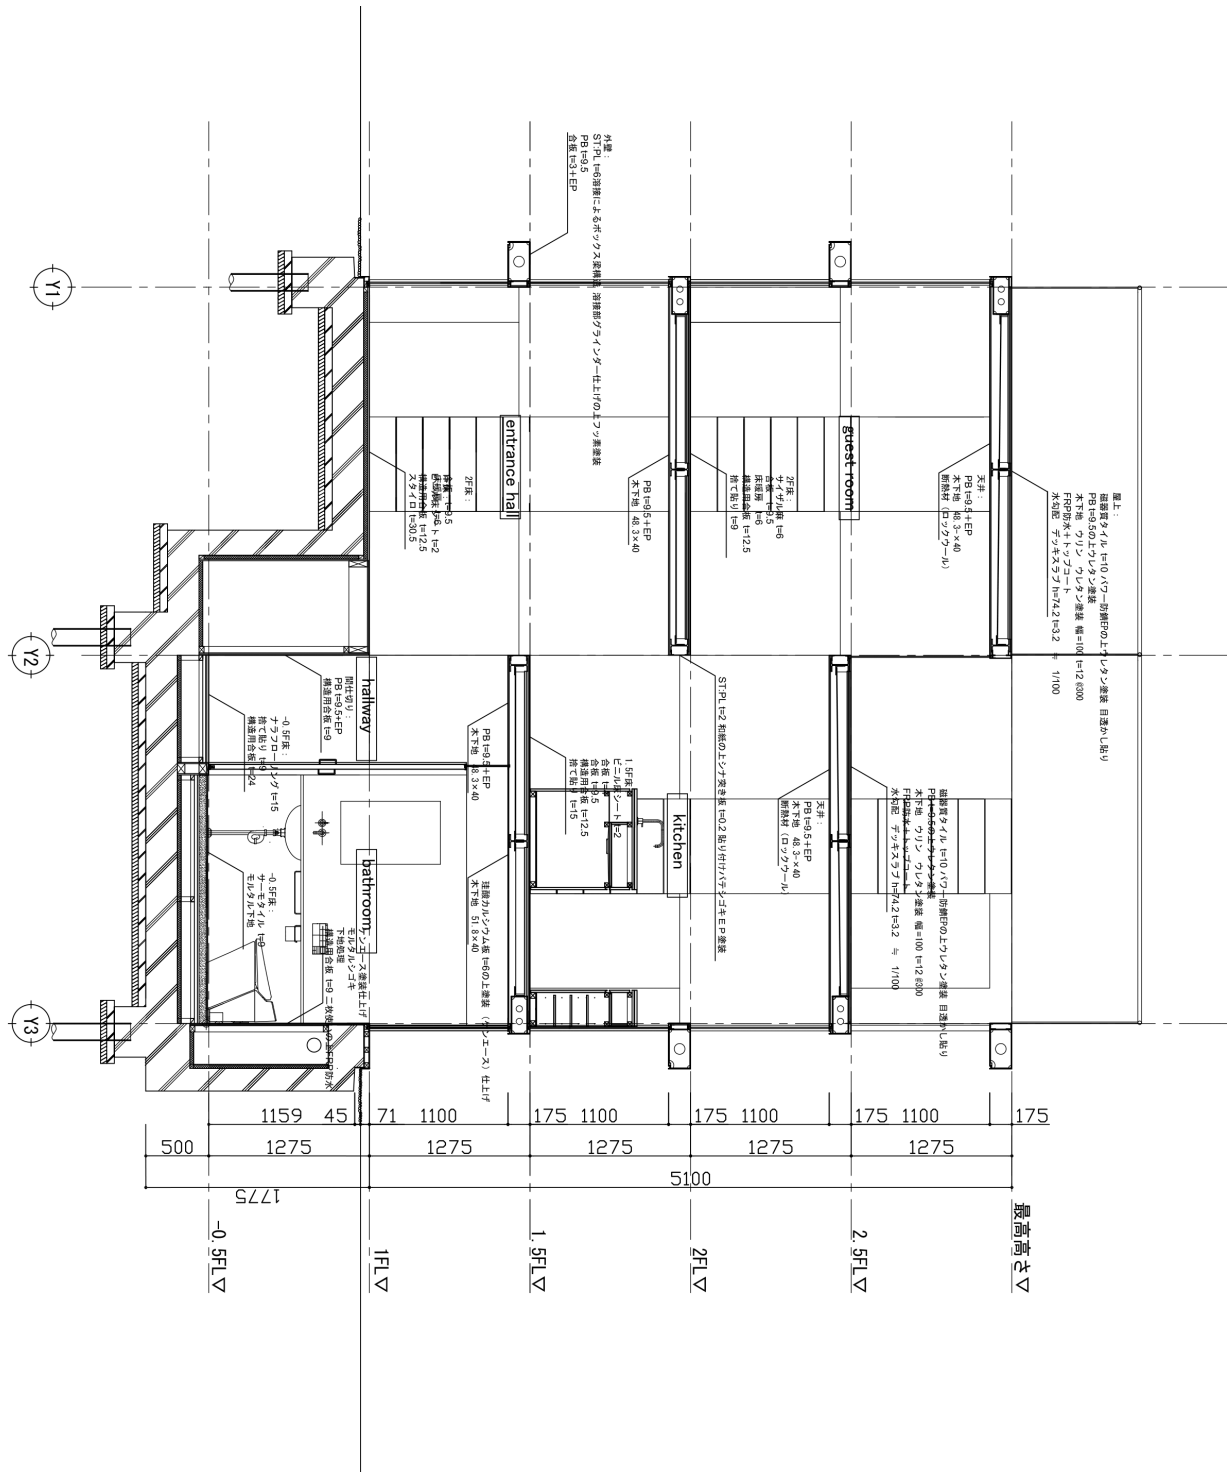


1-9-11-103 Sendagaya Shibuya-ku
J-151-0051 Tokyo
Japan
Tel. +81-3-5314-3558
www.yuusukekarasawa.com

0,5f floor plan

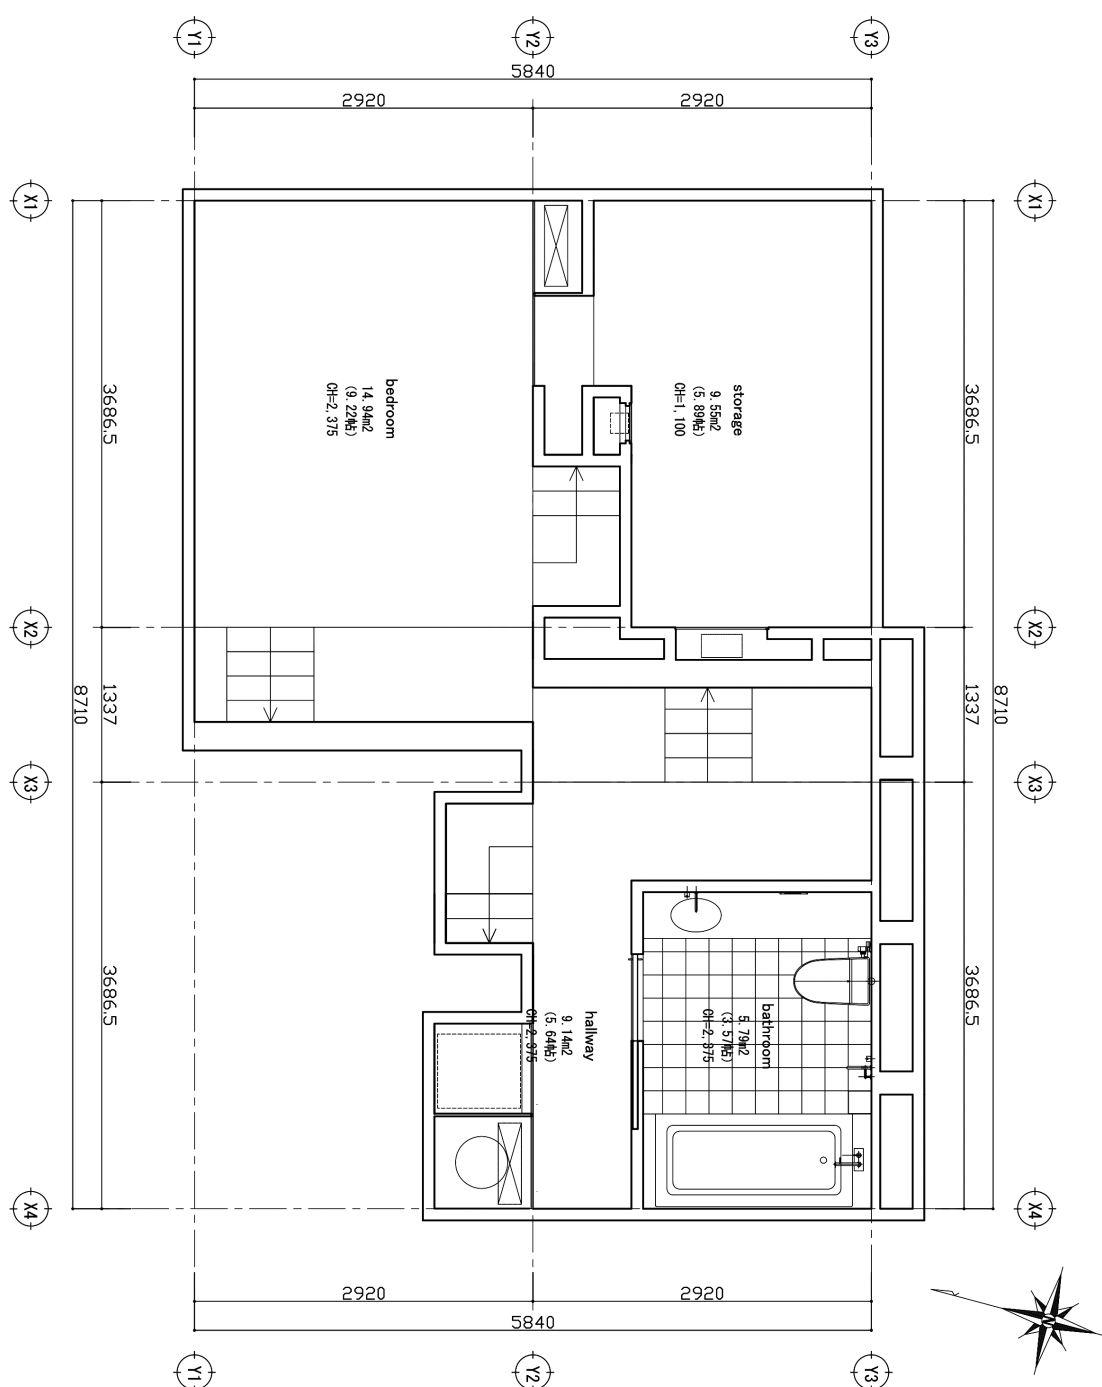


1-9-11-103 Sendagaya Shibuya-ku
J-151-0051 Tokyo
Japan
Tel. +81-3-5314-3558
www.yuusukekarasawa.com

1f floor plan

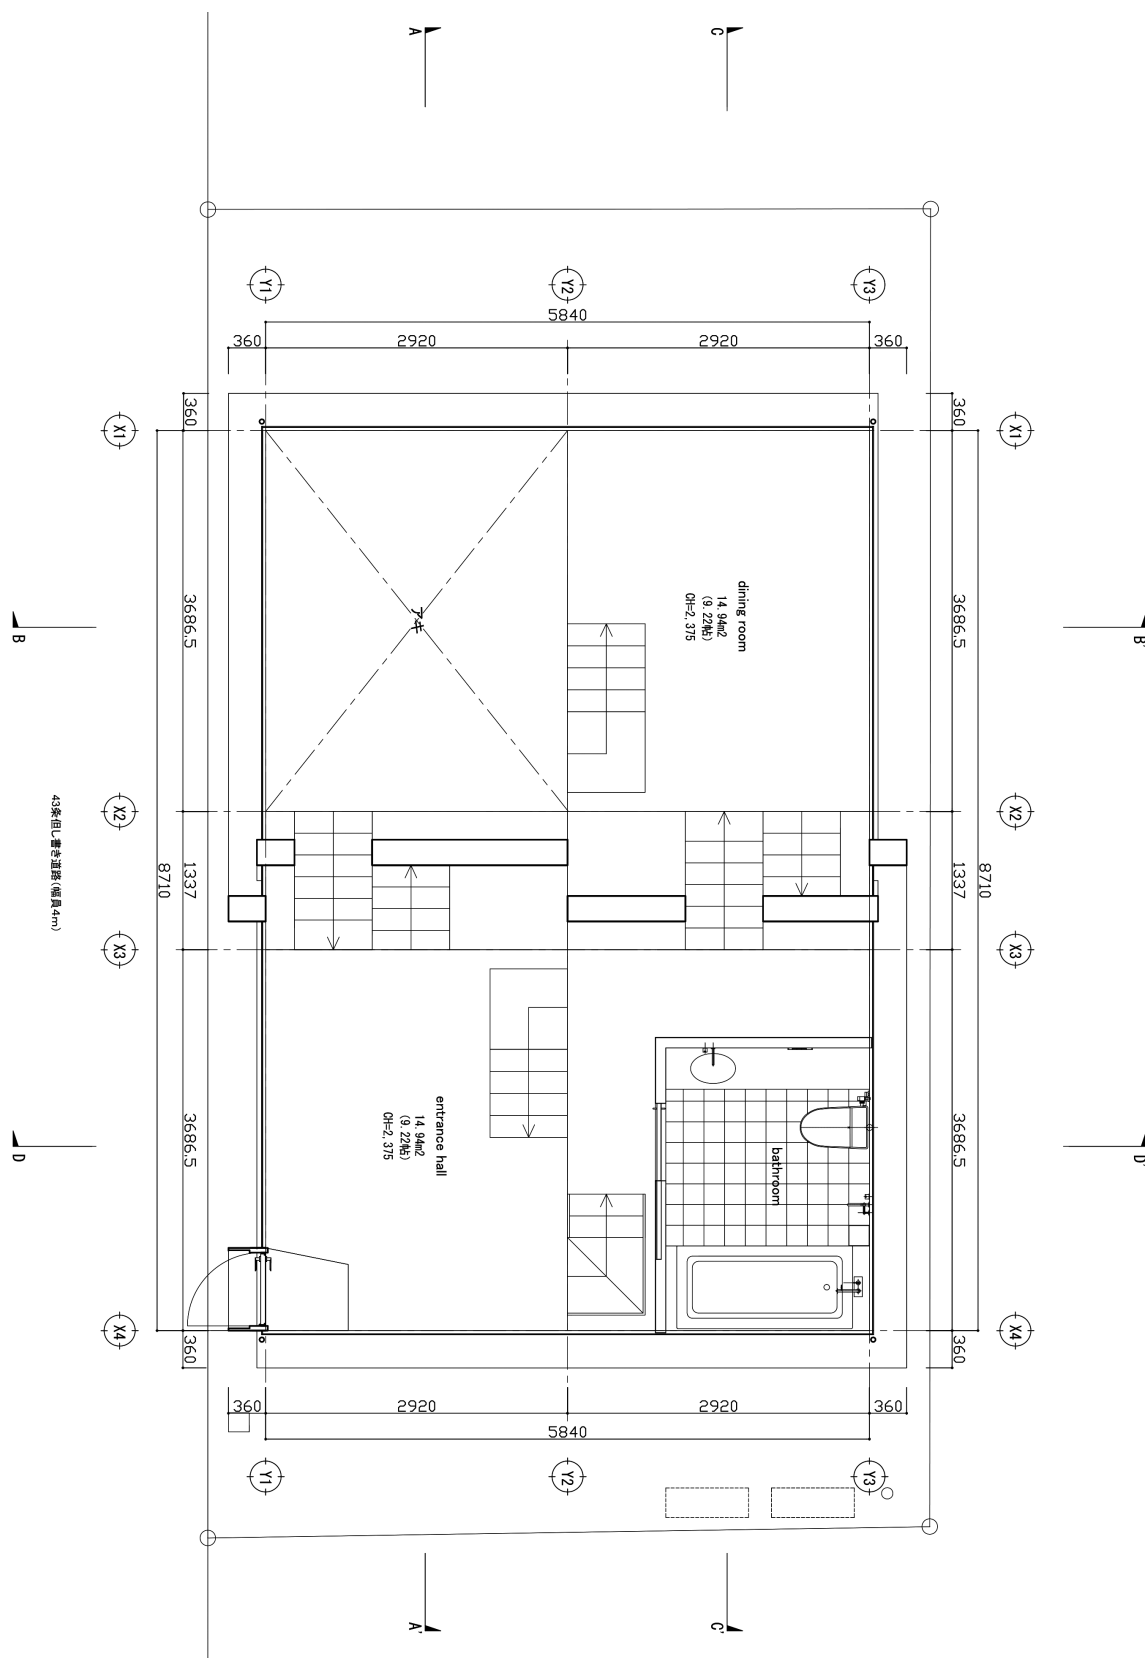


1-9-11-103 Sendagaya Shibuya-ku
J-151-0051 Tokyo
Japan
Tel. +81-3-5314-3558
www.yuusukekarasawa.com

1.5f floor plan

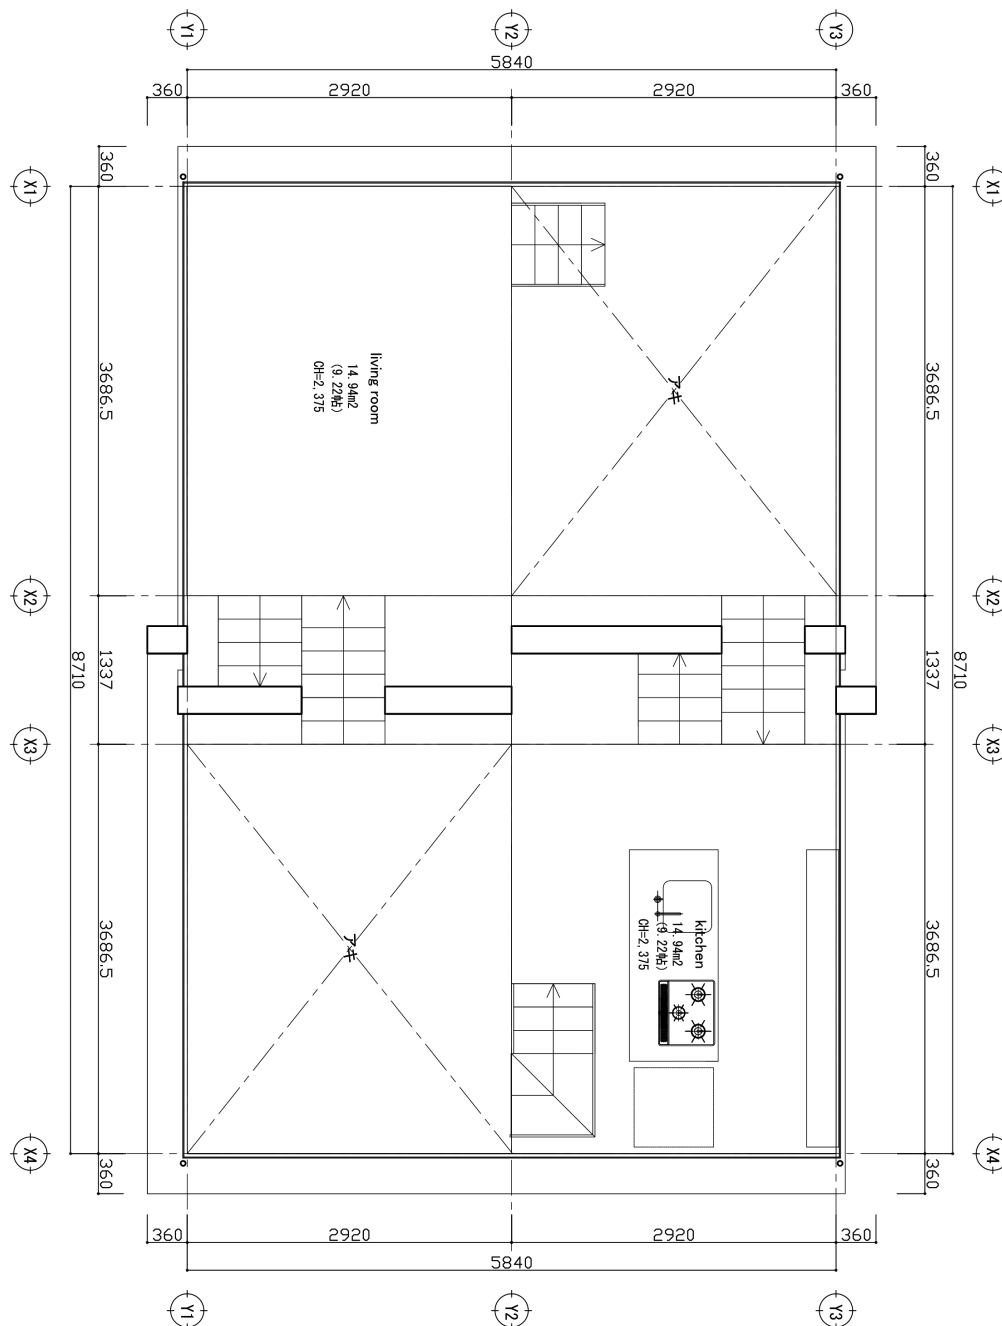


1-9-11-103 Sendagaya Shibuya-ku
J-151-0051 Tokyo
Japan
Tel. +81-3-5314-3558
www.yuusukekarasawa.com

2f floor plan

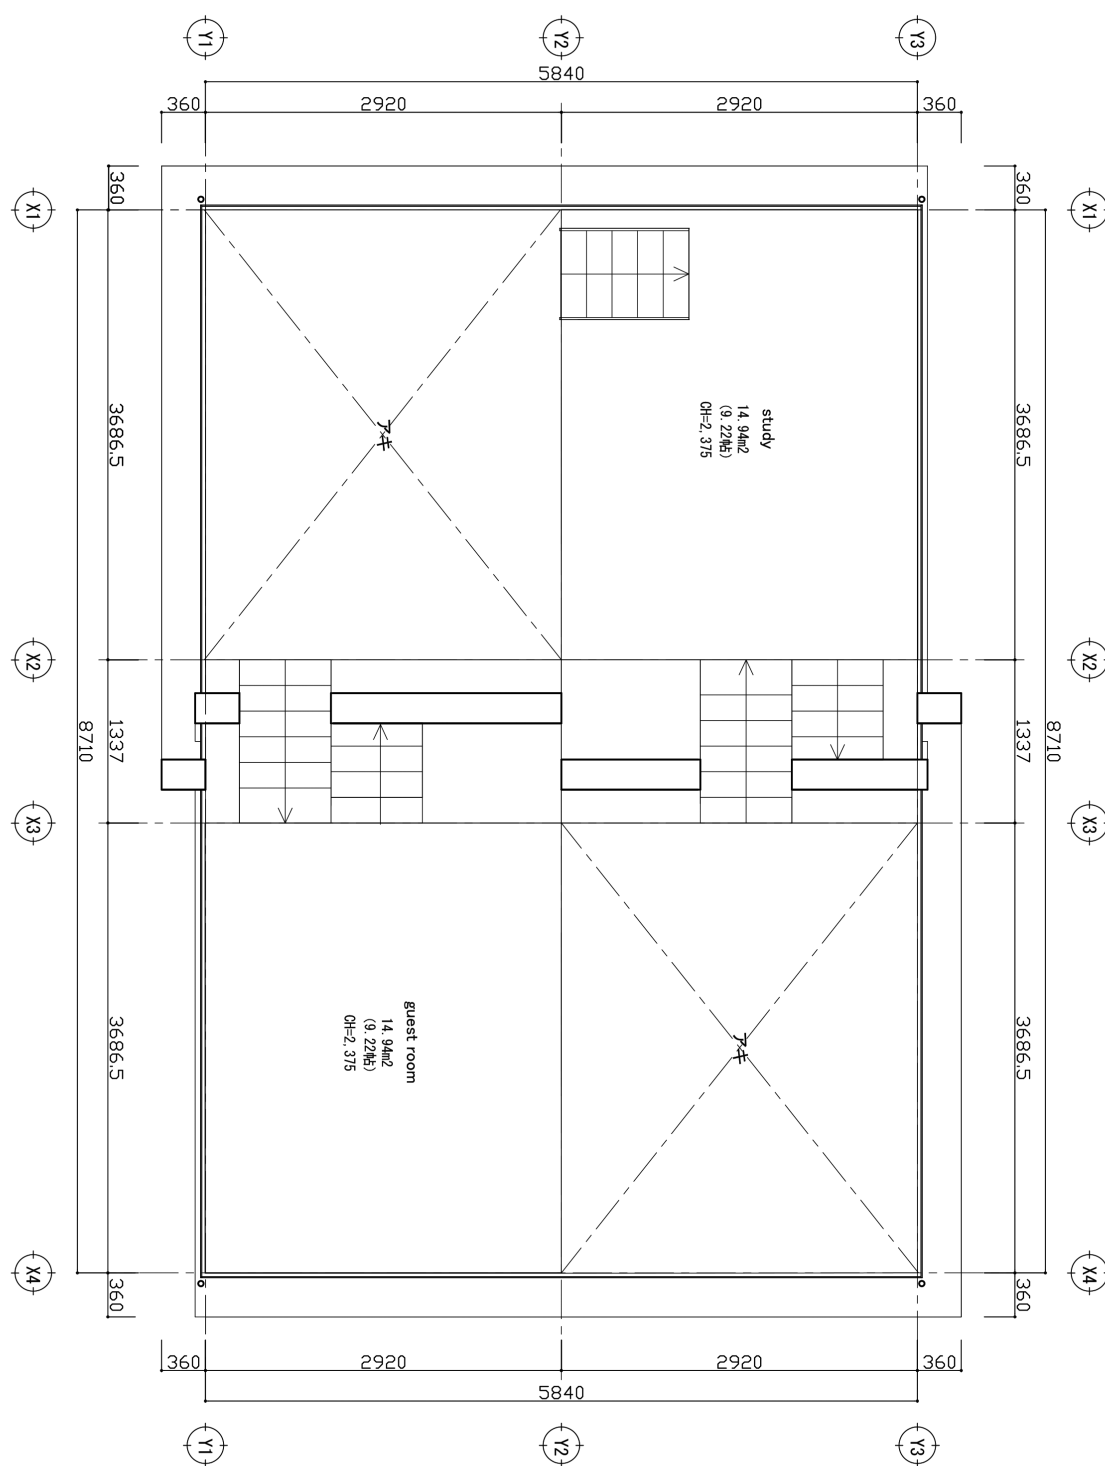


1-9-11-103 Sendagaya Shibuya-ku
J-151-0051 Tokyo
Japan
Tel. +81-3-5314-3558
www.yuusukekarasawa.com

2.5f loor plan

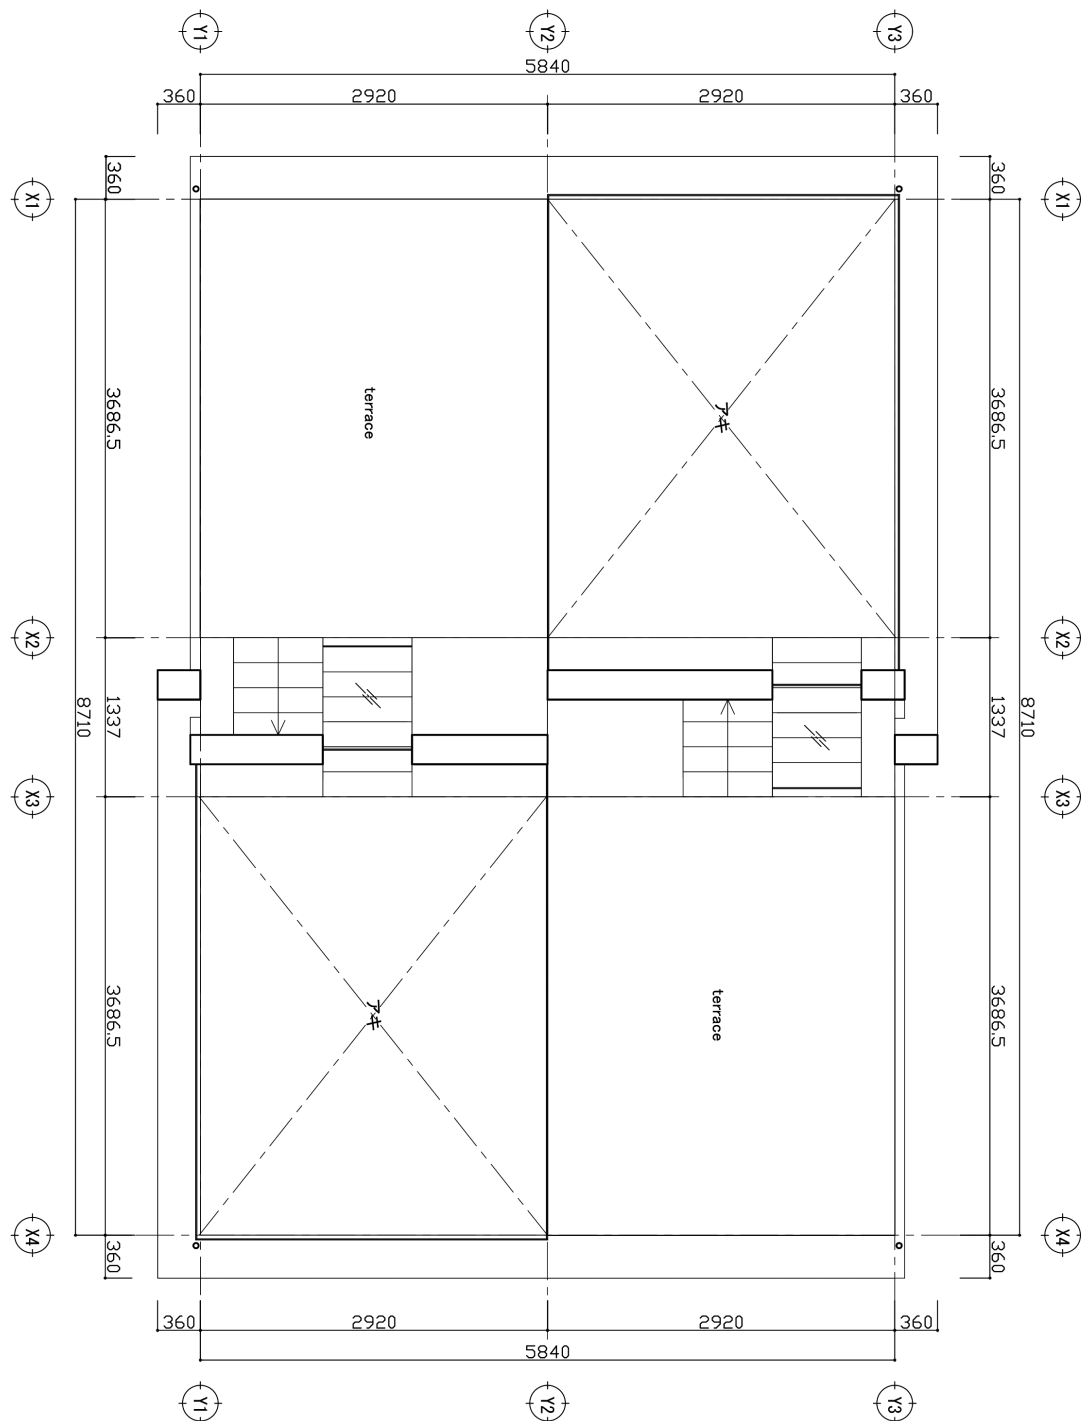


1-9-11-103 Sendagaya Shibuya-ku
J-151-0051 Tokyo
Japan
Tel. +81-3-5314-3558
www.yuusukekarasawa.com

roof plan

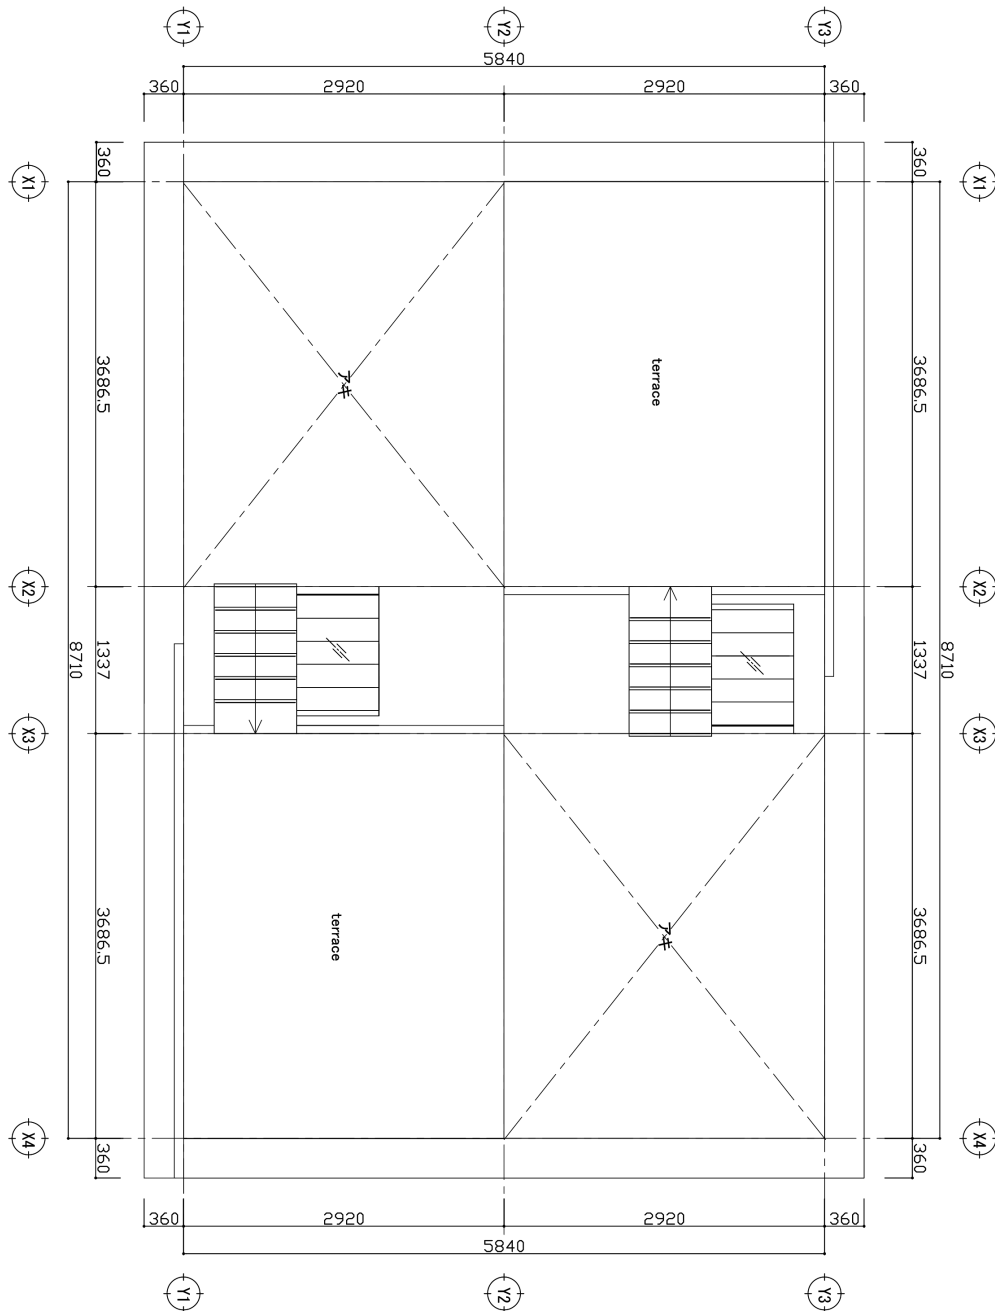


1-9-11-103 Sendagaya Shibuya-ku
J-151-0051 Tokyo
Japan
Tel. +81-3-5314-3558
www.yuusukekarasawa.com

south elevation

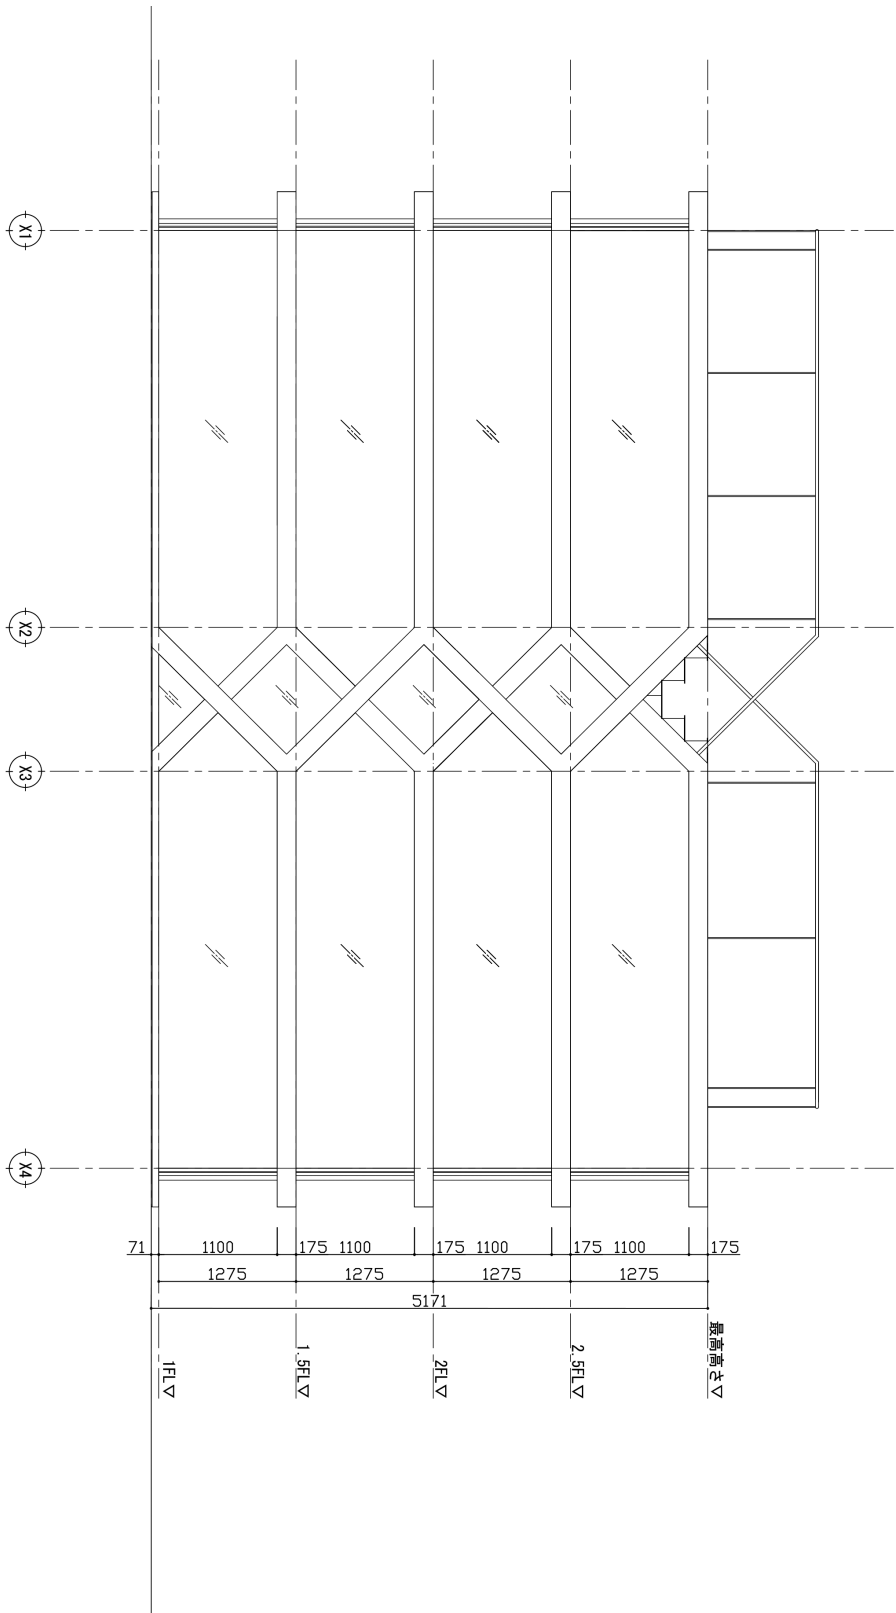


1-9-11-103 Sendagaya Shibuya-ku
J-151-0051 Tokyo
Japan
Tel. +81-3-5314-3558
www.yuusukekarasawa.com

West elevation

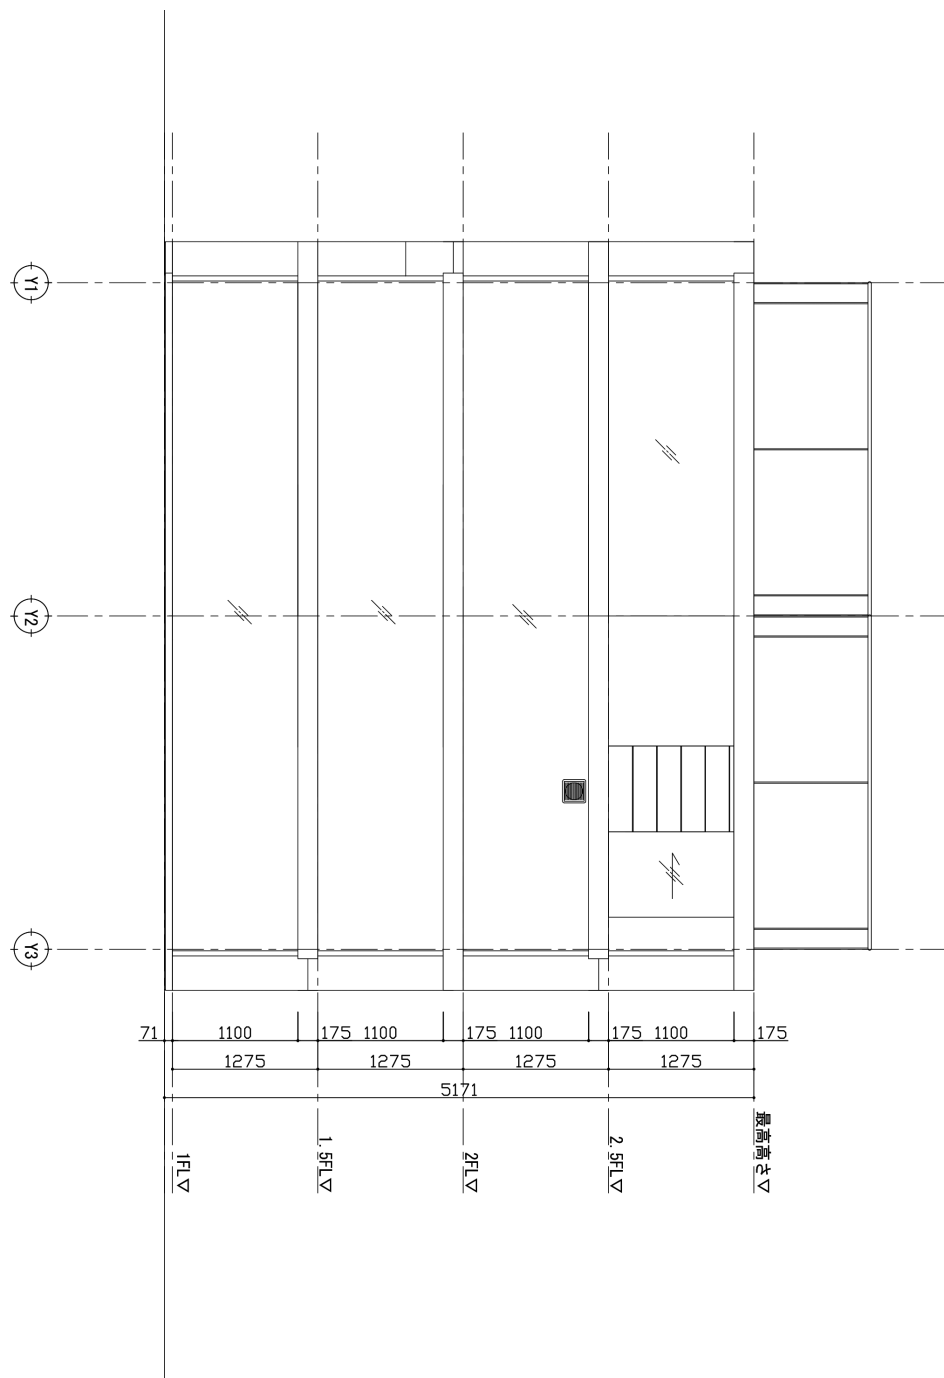

1-9-11-103 Sendagaya Shibuya-ku
J-151-0051 Tokyo
Japan
Tel. +81-3-5314-3558
www.yuusukekarasawa.com

North elevation

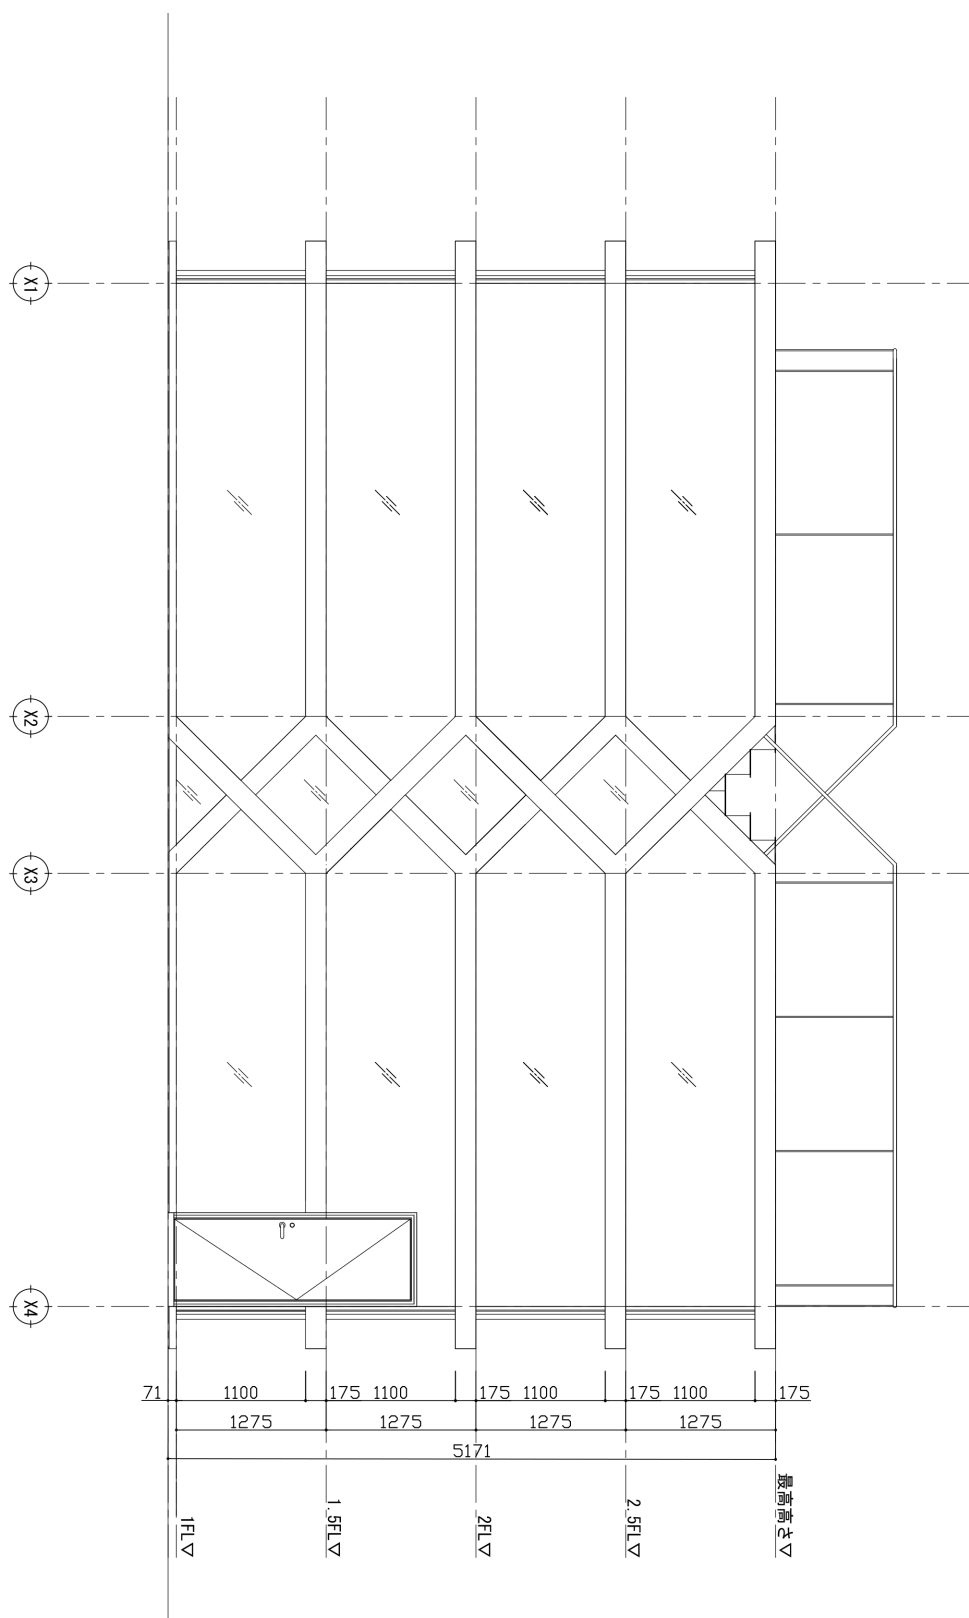

1-9-11-103 Sendagaya Shibuya-ku
J-151-0051 Tokyo
Japan
Tel. +81-3-5314-3558
www.yuusukekarasawa.com

East elevation

