


Nyúl u. 4. II/7
H-1026 Budapest
Tel. +36-1-788 93 83
www.foldesarchitects.hu

ground floor




Nyúl u. 4. II/7
H-1026 Budapest
Tel. +36-1-788 93 83
www.foldesarchitects.hu

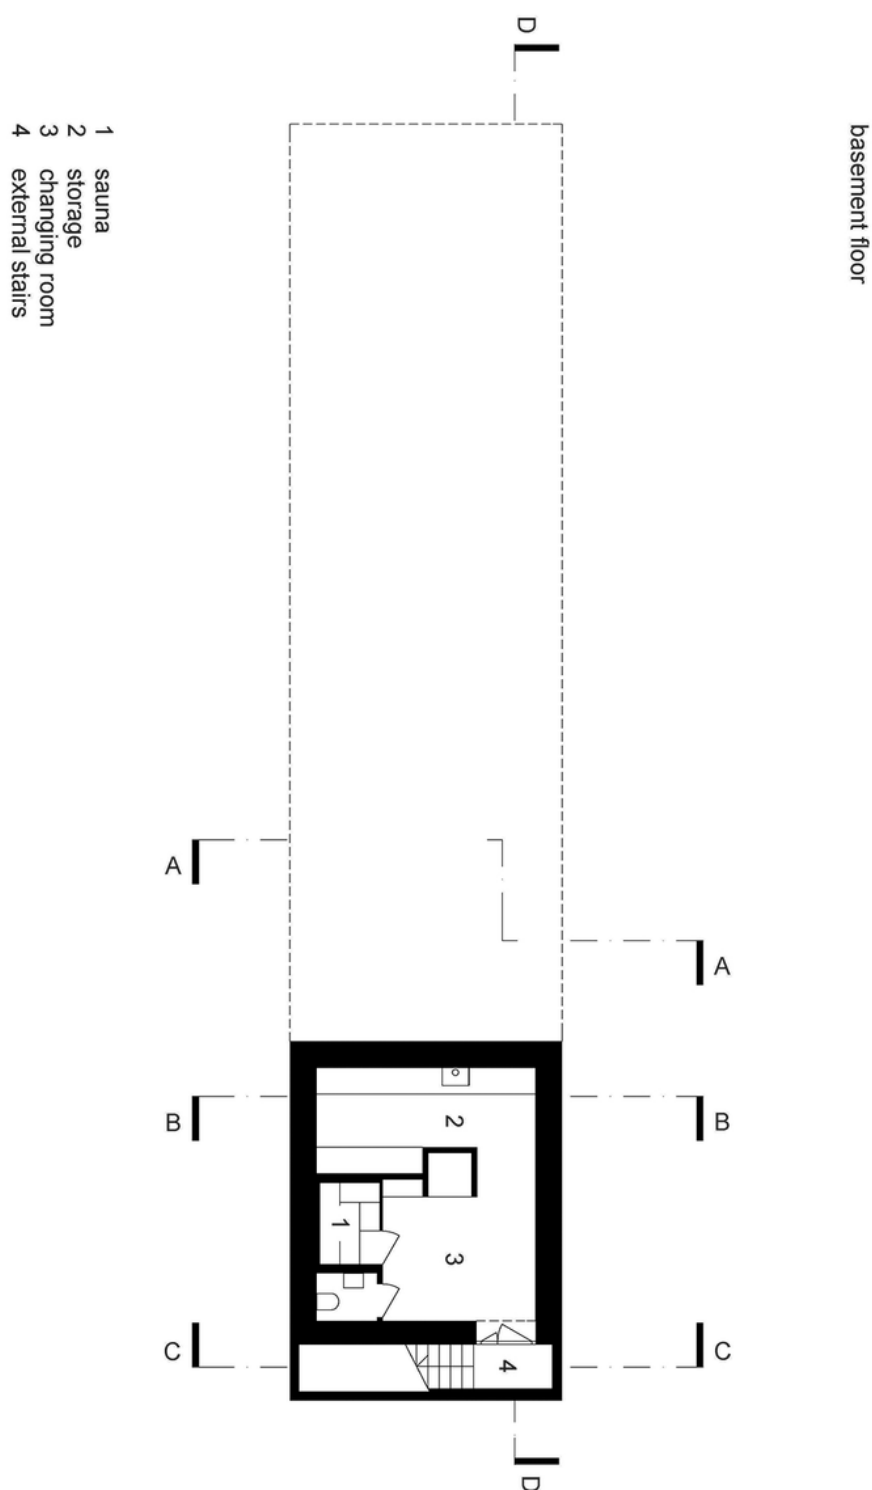


Nyúl u. 4. II/7
H-1026 Budapest
Tel. +36-1-788 93 83
www.foldesarchitects.hu

section A-A

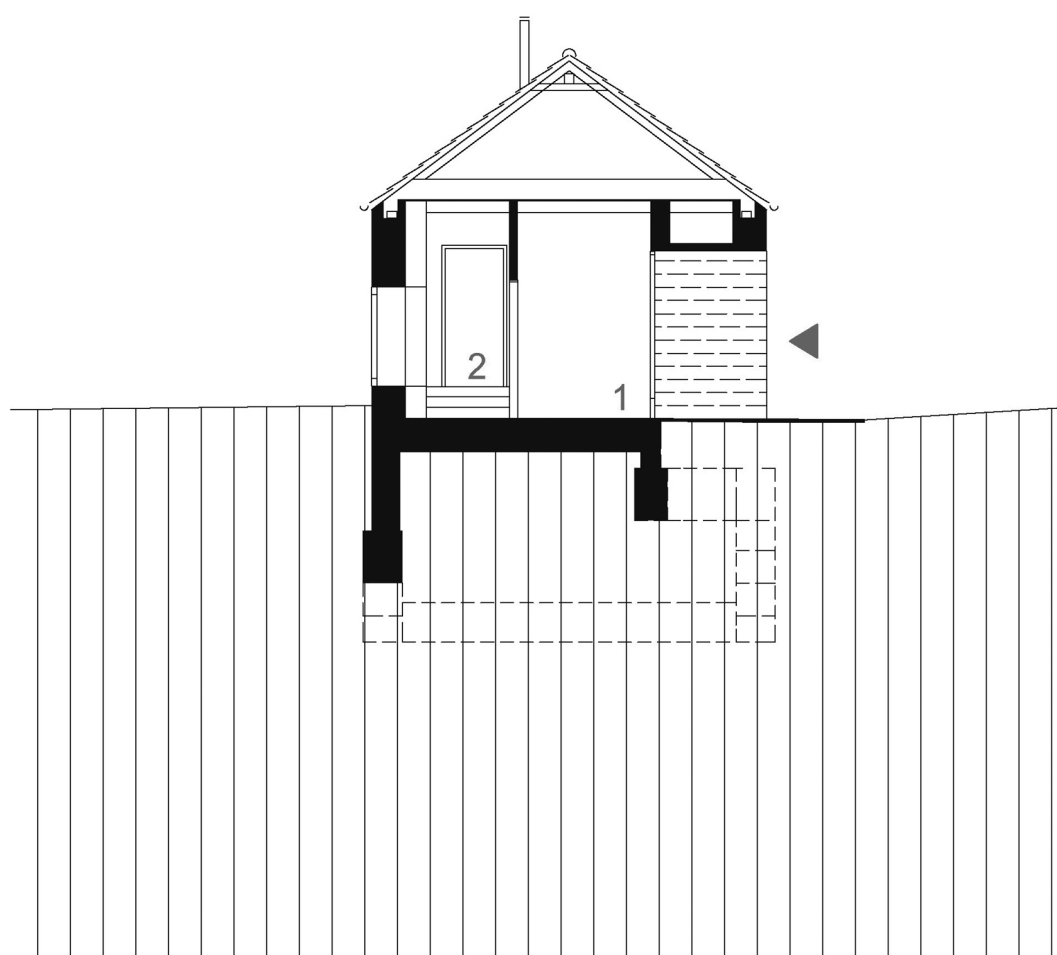


- 1 entrance
- 2 corridor
- 3 master bedroom
- 4 storage
- 5 external stairs

Nyúl u. 4. II/7
H-1026 Budapest
Tel. +36-1-788 93 83
www.foldesarchitects.hu

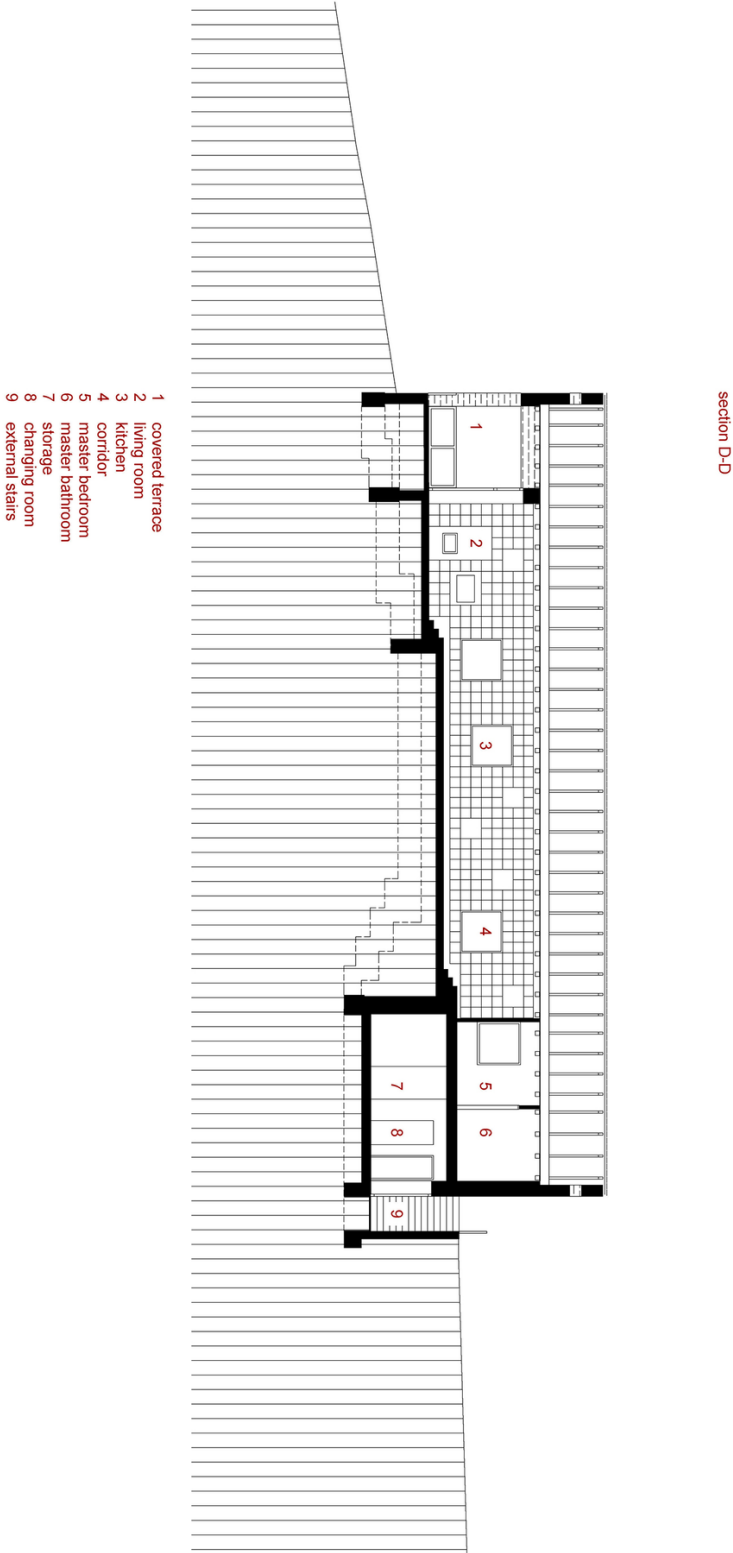


Nyúl u. 4. II/7
H-1026 Budapest
Tel. +36-1-788 93 83
www.foldesarchitects.hu


section C-C

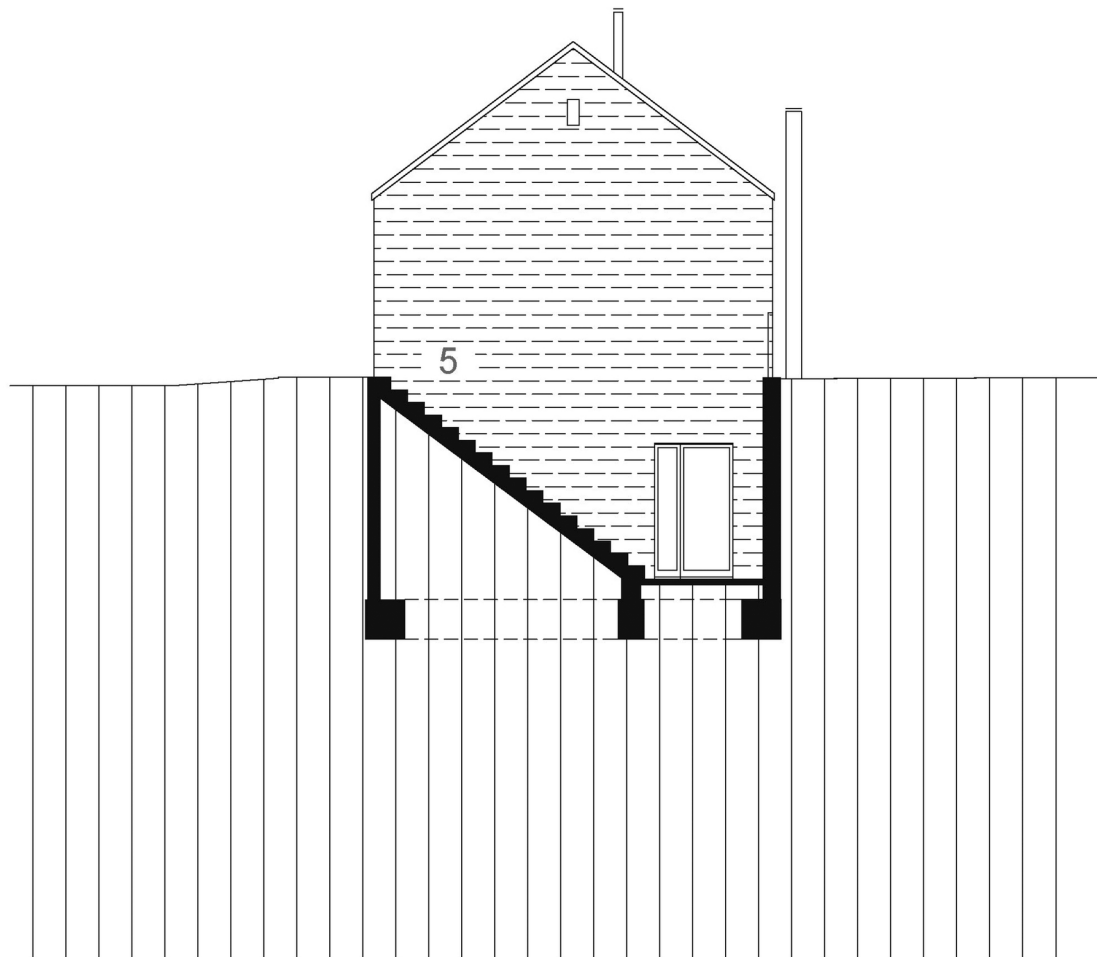

Nyúl u. 4. II/7
H-1026 Budapest
Tel. +36-1-788 93 83
www.foldesarchitects.hu

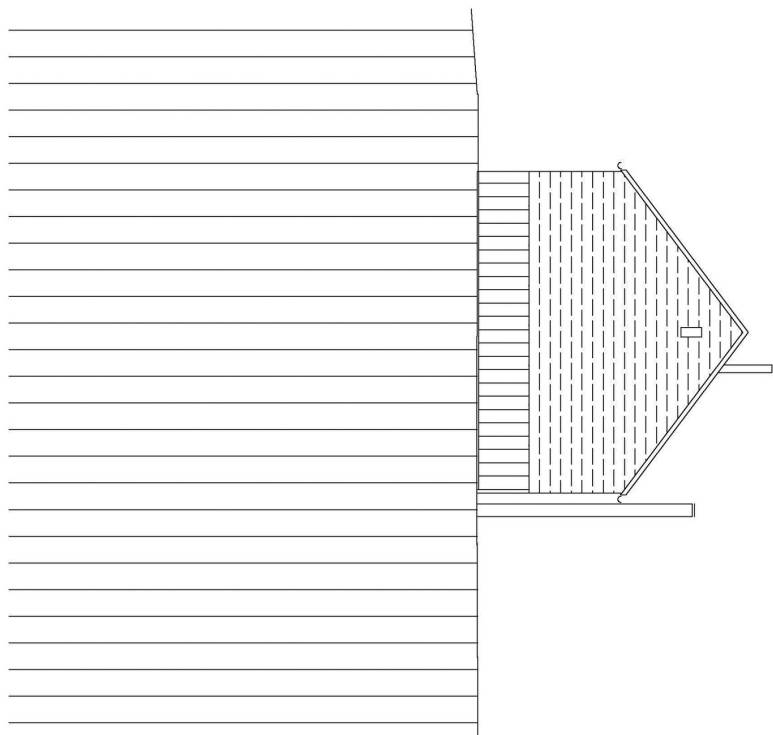


northeast elevation

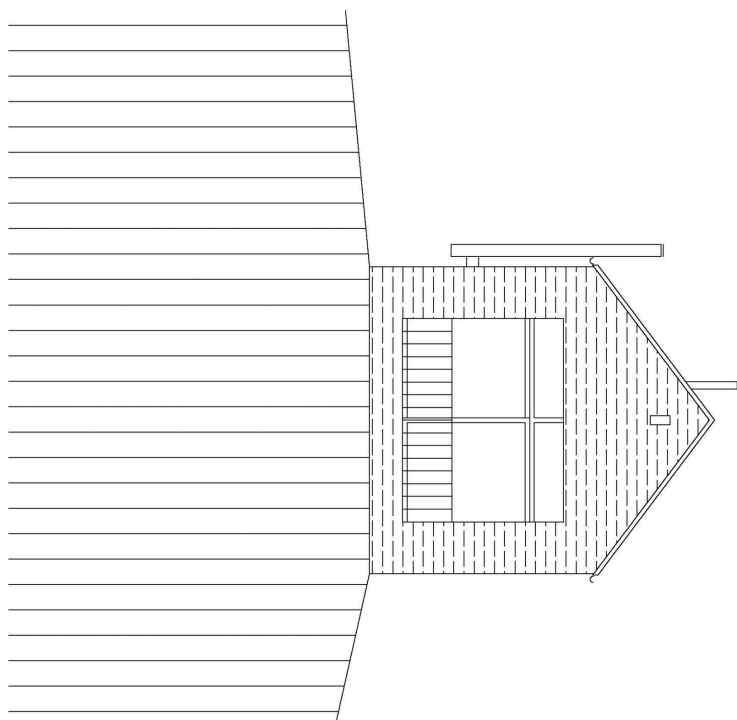


southwest elevation

Nyúl u. 4. II/7
H-1026 Budapest
Tel. +36-1-788 93 83
www.foldesarchitects.hu

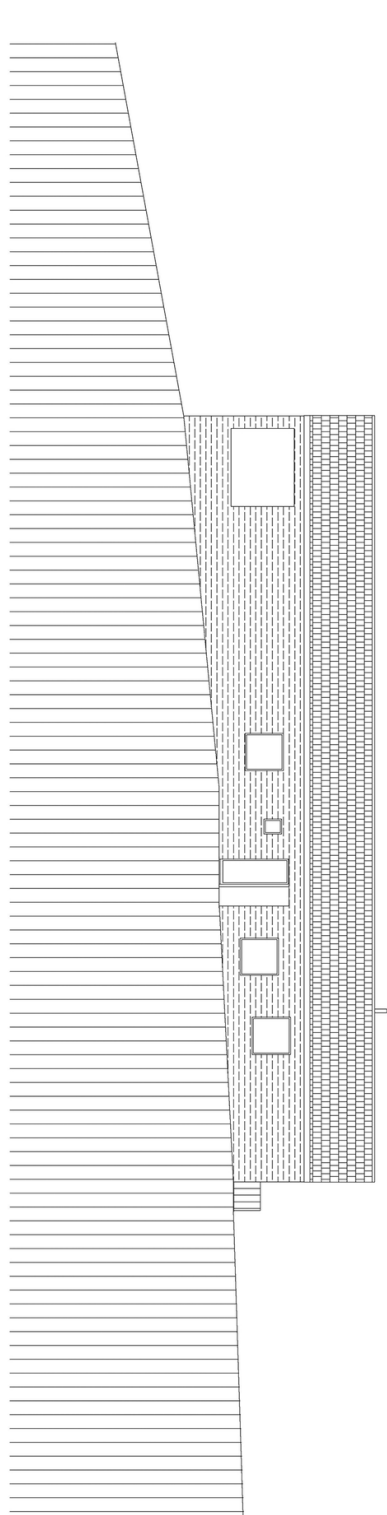


southeast elevation

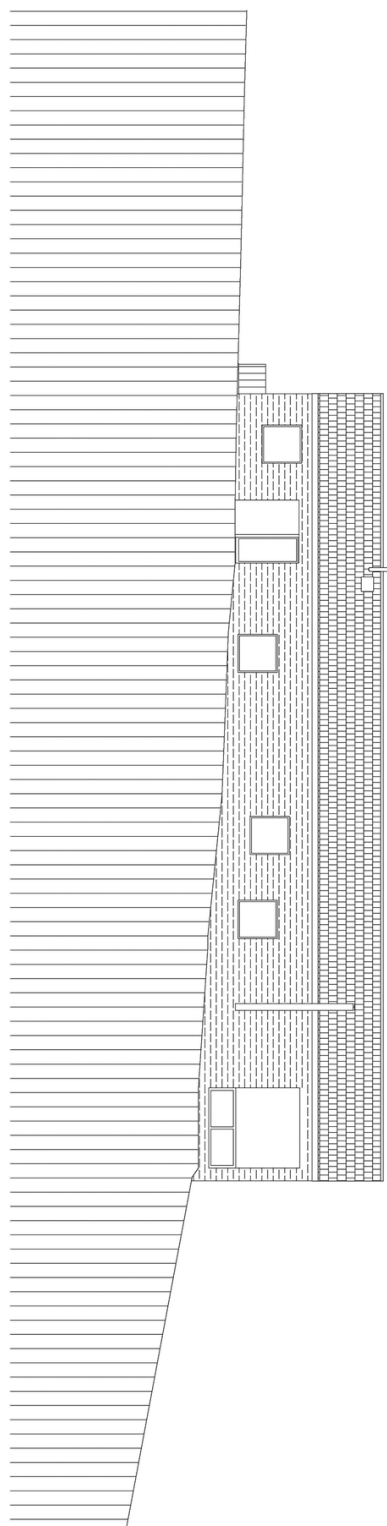

northwest elevation

Nyúl u. 4. II/7
H-1026 Budapest
Tel. +36-1-788 93 83
www.foldesarchitects.hu

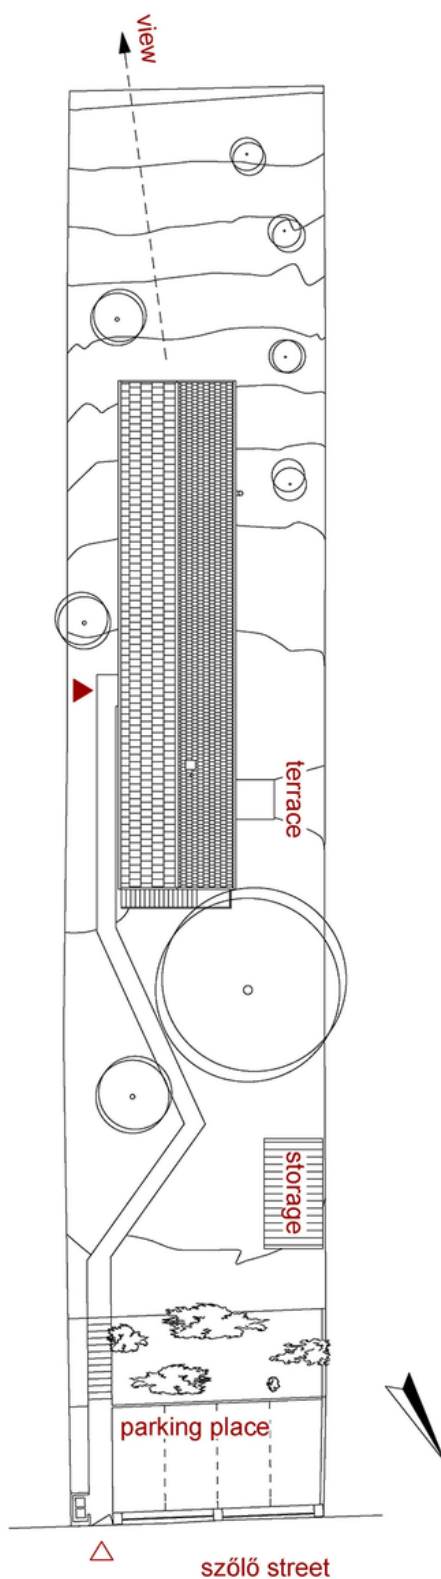

site plan